


PROJECT REFERENCE NO.	SHEET NO.
<b>U-3338B</b>	EC-22/CONST.22A
RW SHEET NO.	
ROADWAY DESIGN ENGINEER	HYDRAULICS ENGINEER

NAD 83/95

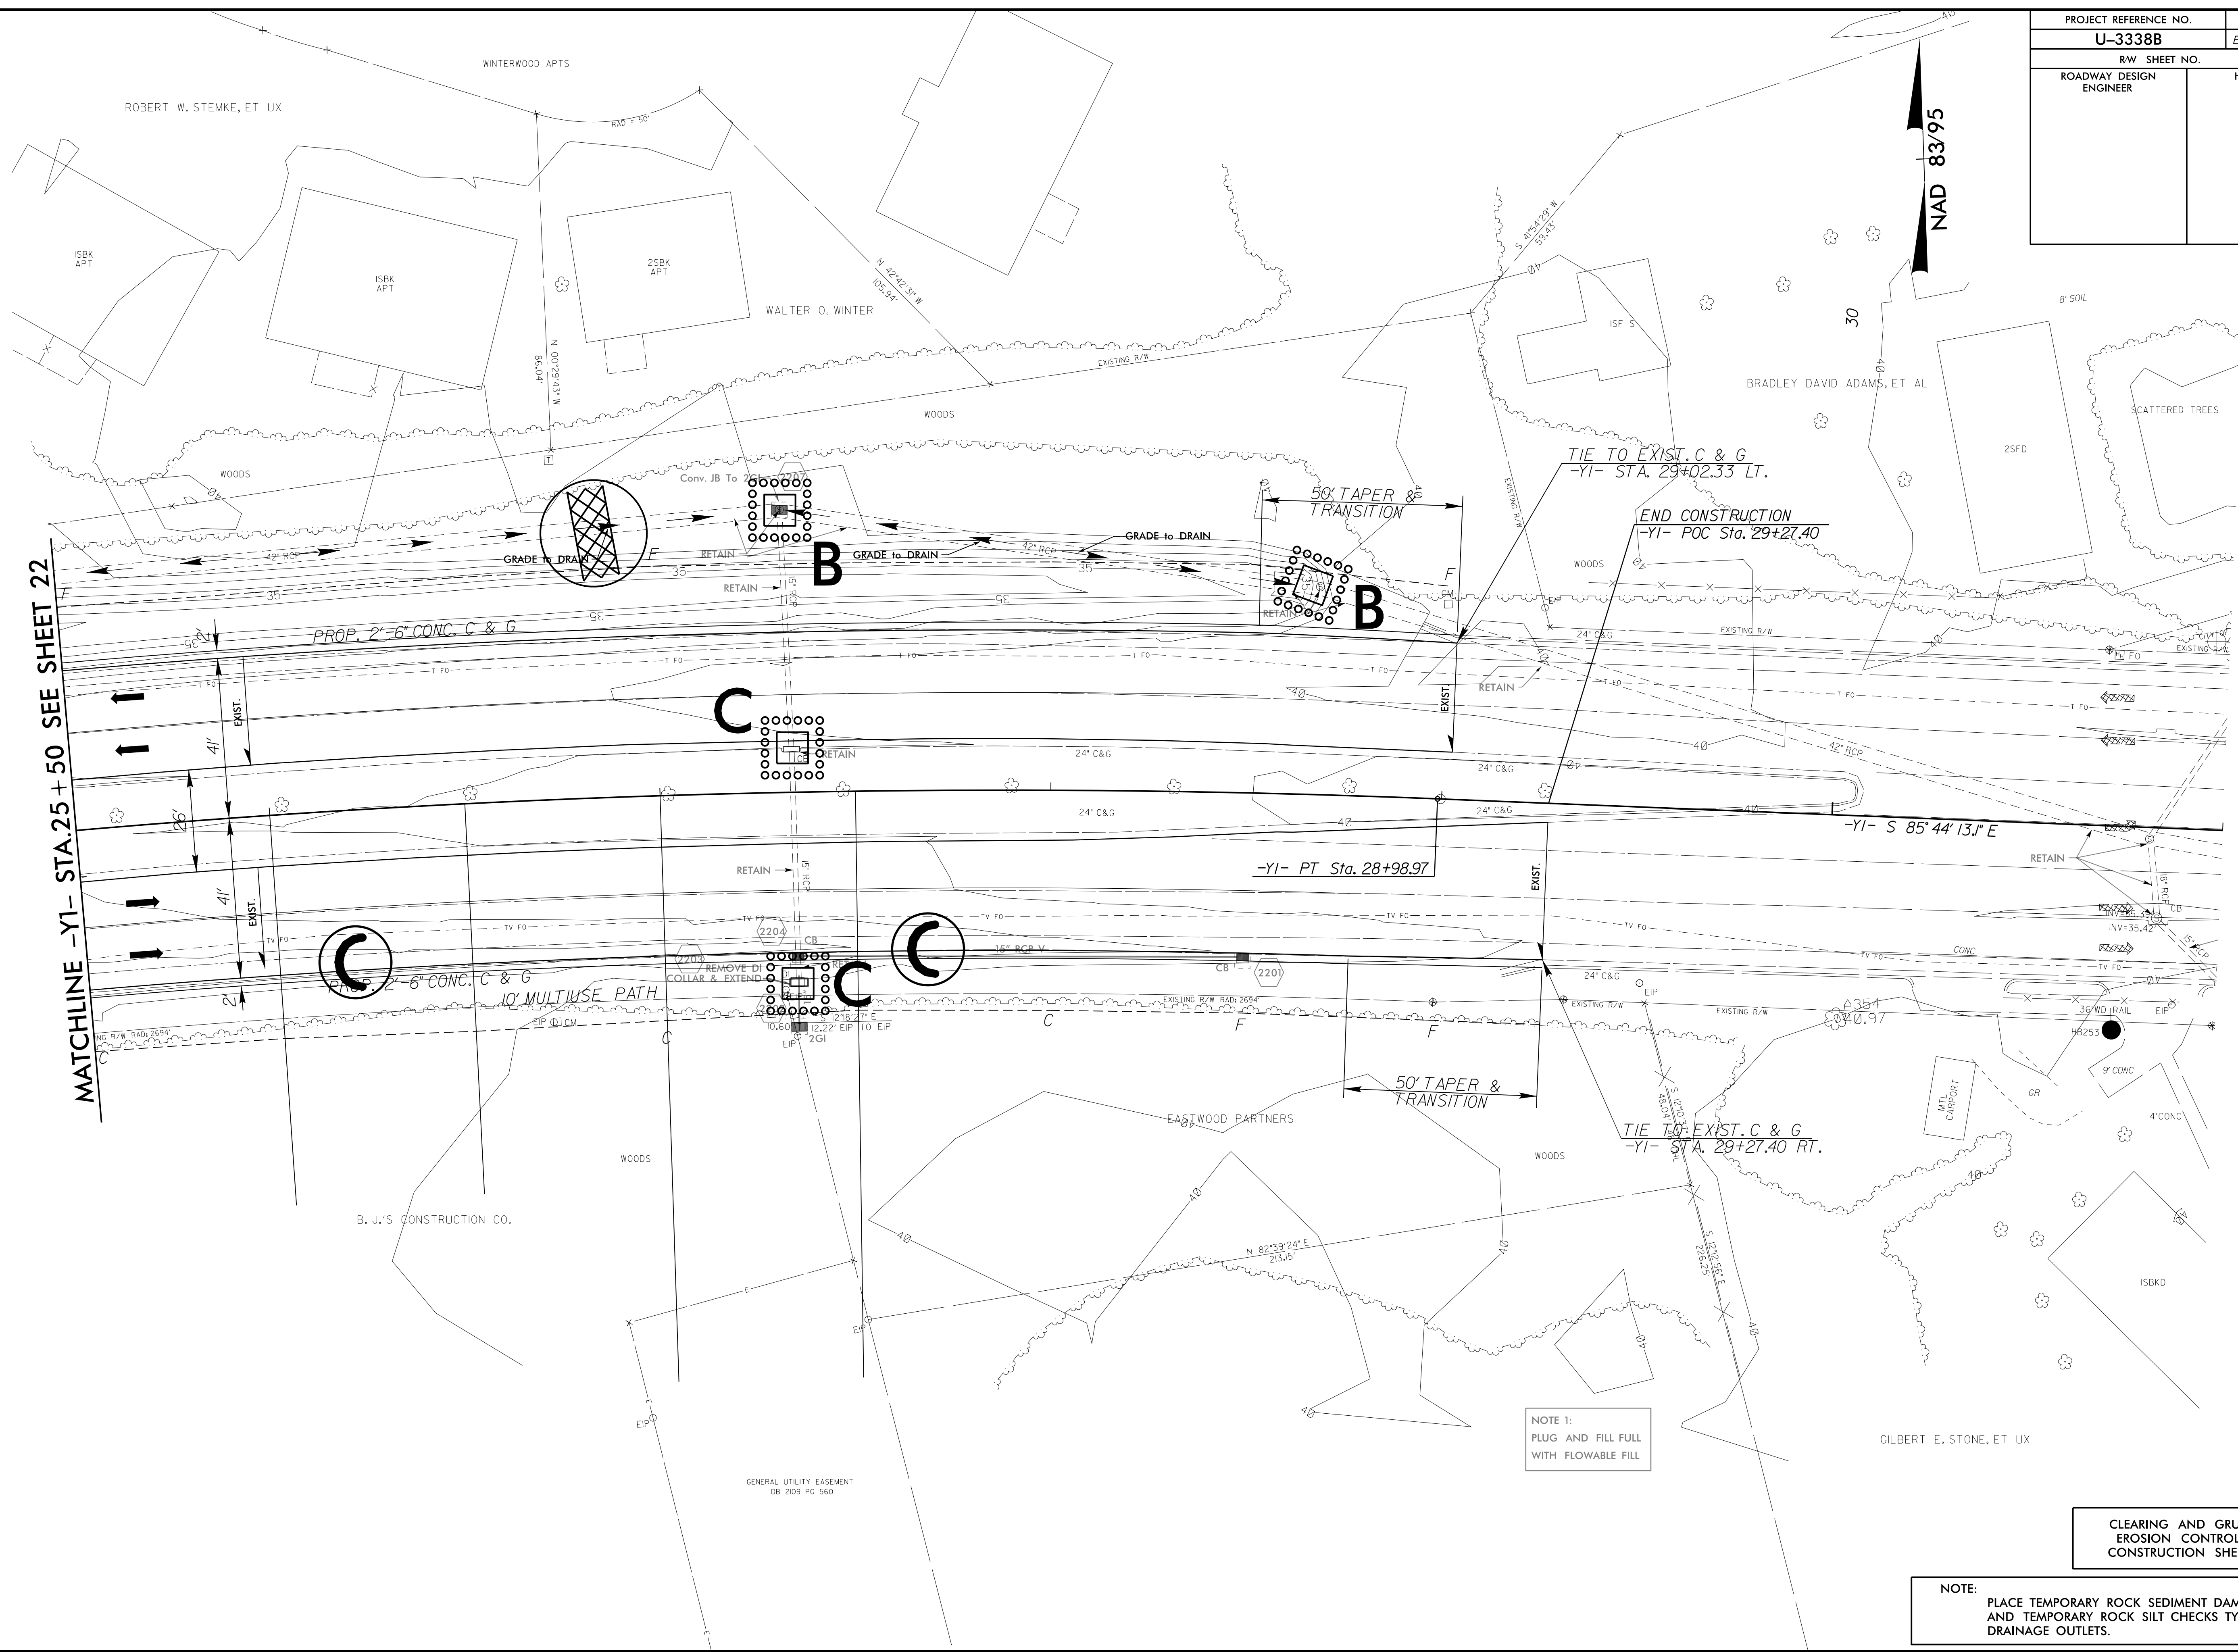

MATCHLINE -YI- STA. 25 + 50 SEE SHEET 22

NOTE 1:  
PLUG AND FILL FULL  
WITH FLOWABLE FILL

CLEARING AND GRUBBING  
EROSION CONTROL FOR  
CONSTRUCTION SHEET 22A

NOTE:  
PLACE TEMPORARY ROCK SEDIMENT DAMS TYPE - B  
AND TEMPORARY ROCK SILT CHECKS TYPE - A AT  
DRAINAGE OUTLETS.

8/17/99

02 JAN-2015 15:39  
 N:\Projects\U-3338B\EC.upsh.s22.dgn  
 User: upsh  
 Plot: U-3338B-EC-22.dwg