
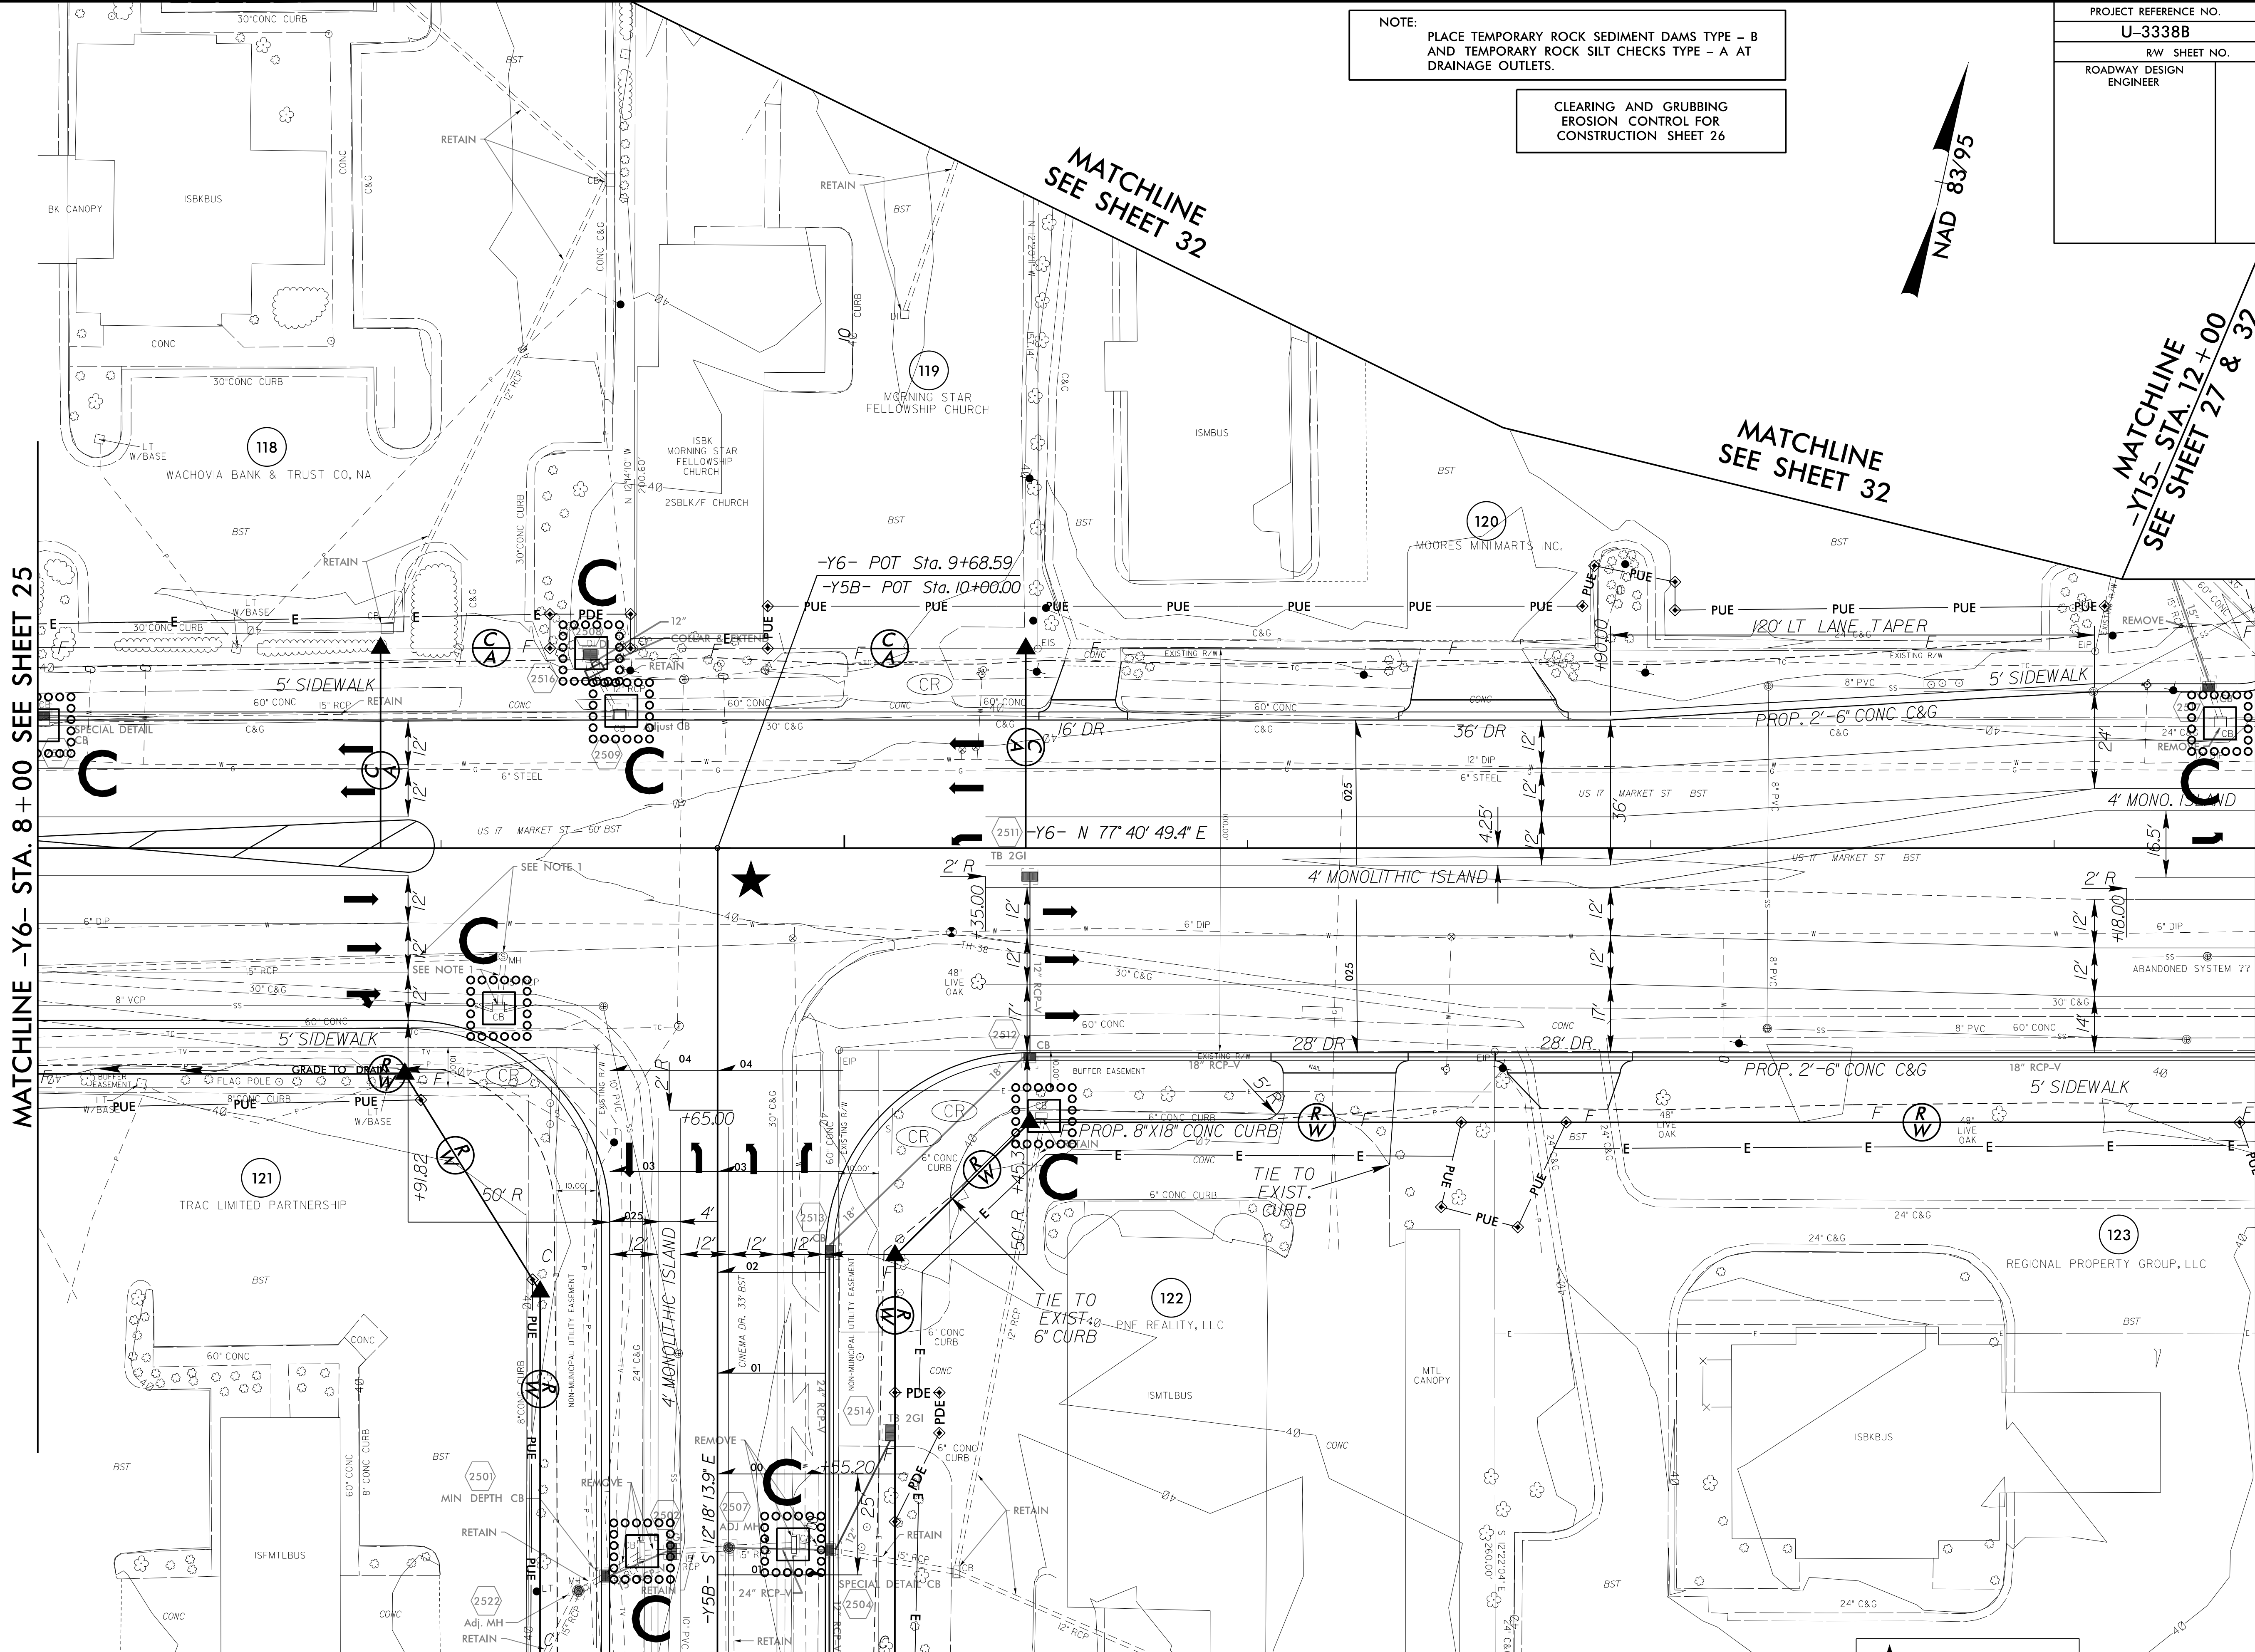


PROJECT REFERENCE NO.	SHEET NO.
U-3338B	EC-26/CONST.26
RW SHEET NO.	
ROADWAY DESIGN ENGINEER	HYDRAULICS ENGINEER

NOTE:  
PLACE TEMPORARY ROCK SEDIMENT DAMS TYPE - B  
AND TEMPORARY ROCK SILT CHECKS TYPE - A AT  
DRAINAGE OUTLETS.

CLEARING AND GRUBBING  
EROSION CONTROL FOR  
CONSTRUCTION SHEET 26

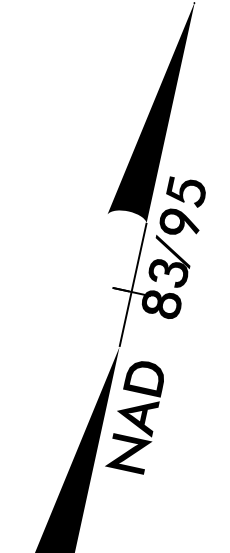

MATCHLINE -Y6- STA. 8+00 SEE SHEET 25

MATCHLINE  
SEE SHEET 32

MATCHLINE  
SEE SHEET 32

MATCHLINE  
-Y15- STA. 12+00  
SEE SHEET 27 & 32

MATCHLINE -Y6- STA.13+50 SEE SHEET 27

MATCHLINE -Y5B- STA. 12+00 SEE SHEET 31



8/17/99  
9/21/2015 15:54  
D:\projects\U-3338B\EC.upsh.s26.dgn  
R:\env\romm\1511\U-3338B\EC.upsh.s26.dgn