


PROJECT REFERENCE NO.	SHEET NO.
U-3338B	EC-28/CONST.28
RW SHEET NO.	
ROADWAY DESIGN ENGINEER	HYDRAULICS ENGINEER

NOTE: PLACE TEMPORARY ROCK SEDIMENT DAMS TYPE - B AND TEMPORARY ROCK SILT CHECKS TYPE - A AT DRAINAGE OUTLETS.

CLEARING AND GRUBBING EROSION CONTROL FOR CONSTRUCTION SHEET 28

-DR3-
PI Sta 10+66.31
 $\Delta = 1^\circ 57' 54.1'' (RT)$
D = 38' 11" 49.9"
L = 31.32'
T = 15.72'
R = 150.00'

NAD 83/95

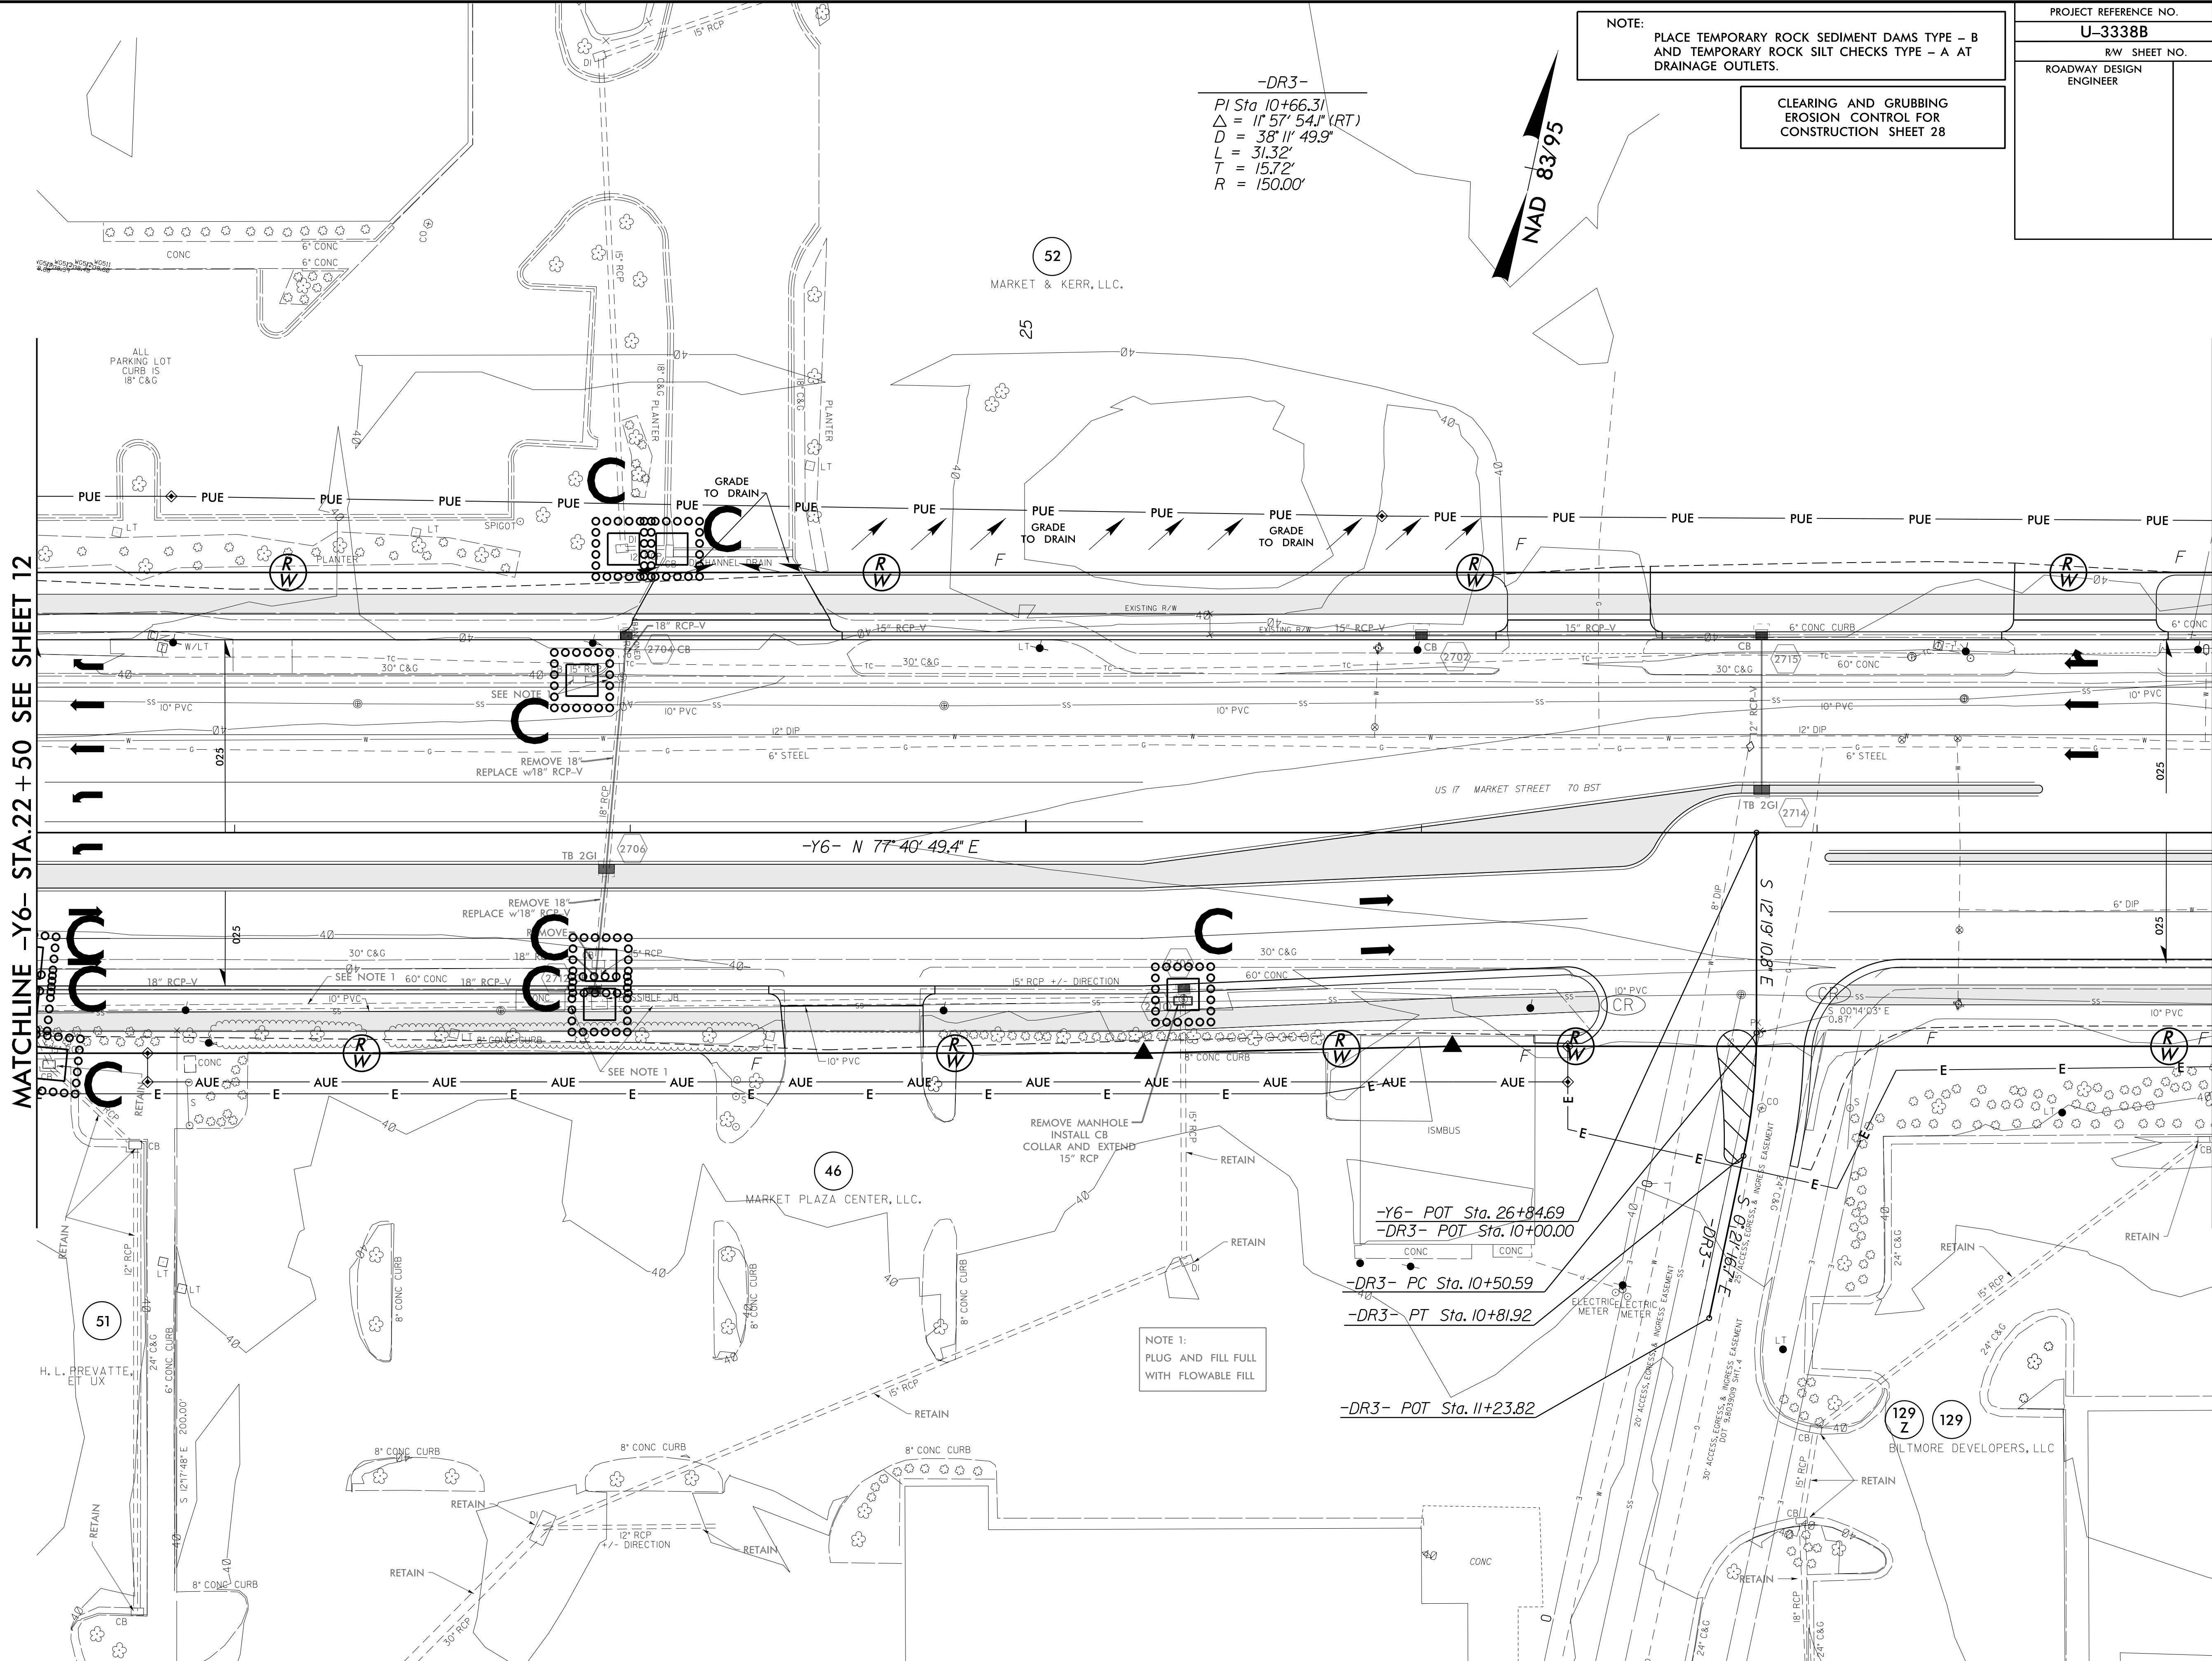

MATCHLINE -Y6- STA.22 +50 SEE SHEET 12

MATCHLINE -Y6- STA.28 +00 SEE SHEET 29

NOTE 1:
PLUG AND FILL FULL WITH FLOWABLE FILL

-Y6- POT Sta. 26+84.69
-DR3- POT Sta. 10+00.00

-DR3- PC Sta. 10+50.59
-DR3- PT Sta. 10+81.92

-DR3- POT Sta. 11+23.82

52
MARKET & KERR, LLC.

46
MARKET PLAZA CENTER, LLC.

51
H. L. PREVATTE, EIT UX

129 Z
129
BILTMORE DEVELOPERS, LLC

US 17 MARKET STREET 70 BST

-Y6- N 77° 40' 49.4" E

S 12° 19' 10.8" E
S 01° 21' 16.6" E

S 12° 17' 48" E 2000.00'