


PROJECT REFERENCE NO.	SHEET NO.
U-3338B	EC-37/CONST.37
RW SHEET NO.	
ROADWAY DESIGN ENGINEER	HYDRAULICS ENGINEER

NAD 83/95

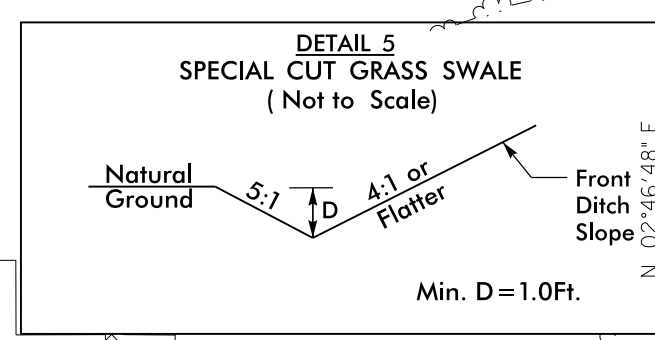

-Y8- STA. 12+33.6 TO STA. 13+50 LT.  
-Y8- STA. 12+28 TO STA. 13+10 RT.


BEGIN CONSTRUCTION  
-Y8- POT Sta. 12+00.00

SPECIAL CUT GRASS SWALE  
SEE DETAIL 5

CLEARING AND GRUBBING  
EROSION CONTROL FOR  
CONSTRUCTION SHEET 37

NOTE:  
PLACE TEMPORARY ROCK SEDIMENT DAMS TYPE - B  
AND TEMPORARY ROCK SILT CHECKS TYPE - A AT  
DRAINAGE OUTLETS.

MATCHLINE -Y8- STA.13+00 SEE SHEET 15

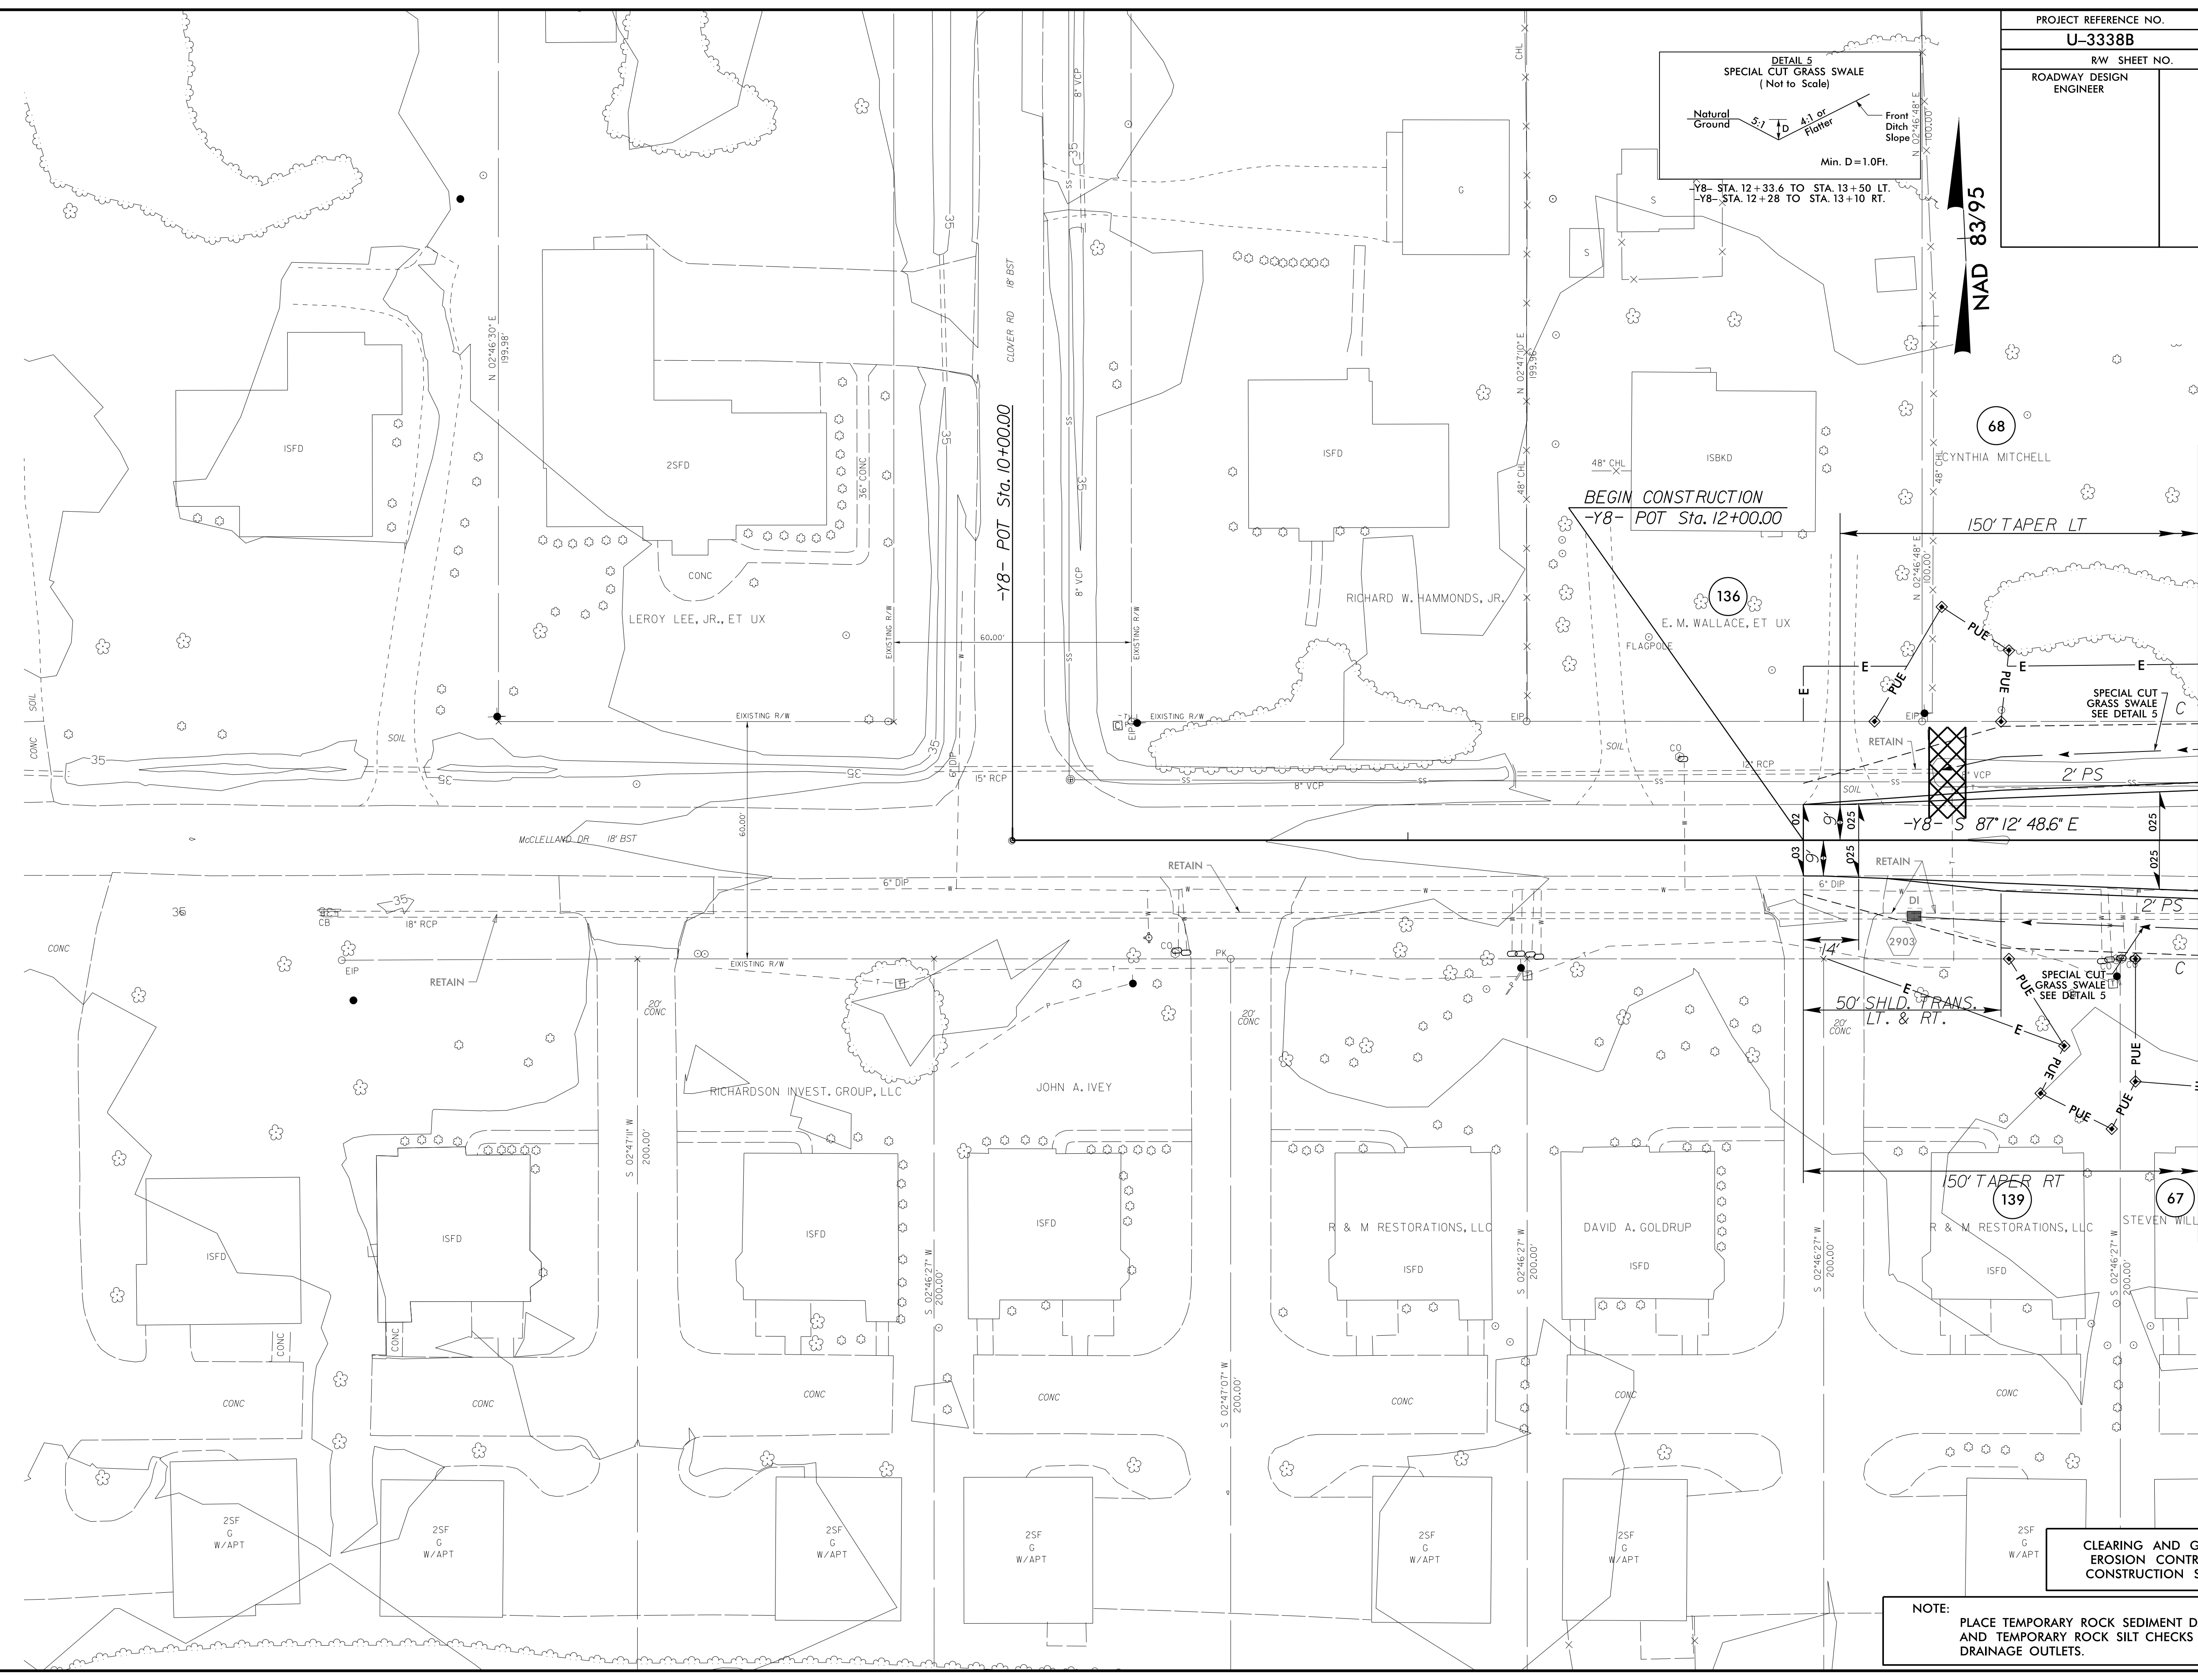

8/17/99  
 02 JAN-2015 16:23  
 R:\enviroment\U-3338b-EC.upsh.s37.dgn  
 02 JAN-2015 16:23  
 R:\enviroment\U-3338b-EC.upsh.s37.dgn