



PROJECT REFERENCE NO.	SHEET NO.
U-3338B	EC-39/CONST.39
RW SHEET NO.	
ROADWAY DESIGN ENGINEER	HYDRAULICS ENGINEER

NOTE: PLACE TEMPORARY ROCK SEDIMENT DAMS TYPE - B AND TEMPORARY ROCK SILT CHECKS TYPE - A AT DRAINAGE OUTLETS.

CLEARING AND GRUBBING EROSION CONTROL FOR CONSTRUCTION SHEET 39

NOTE 1:
PLUG AND FILL FULL WITH FLOWABLE FILL

NAD 83/95

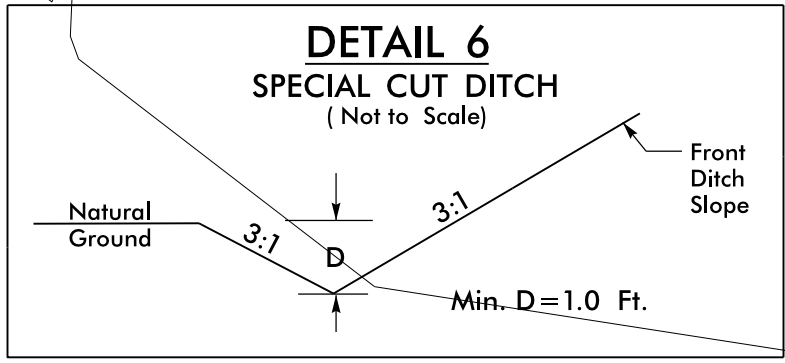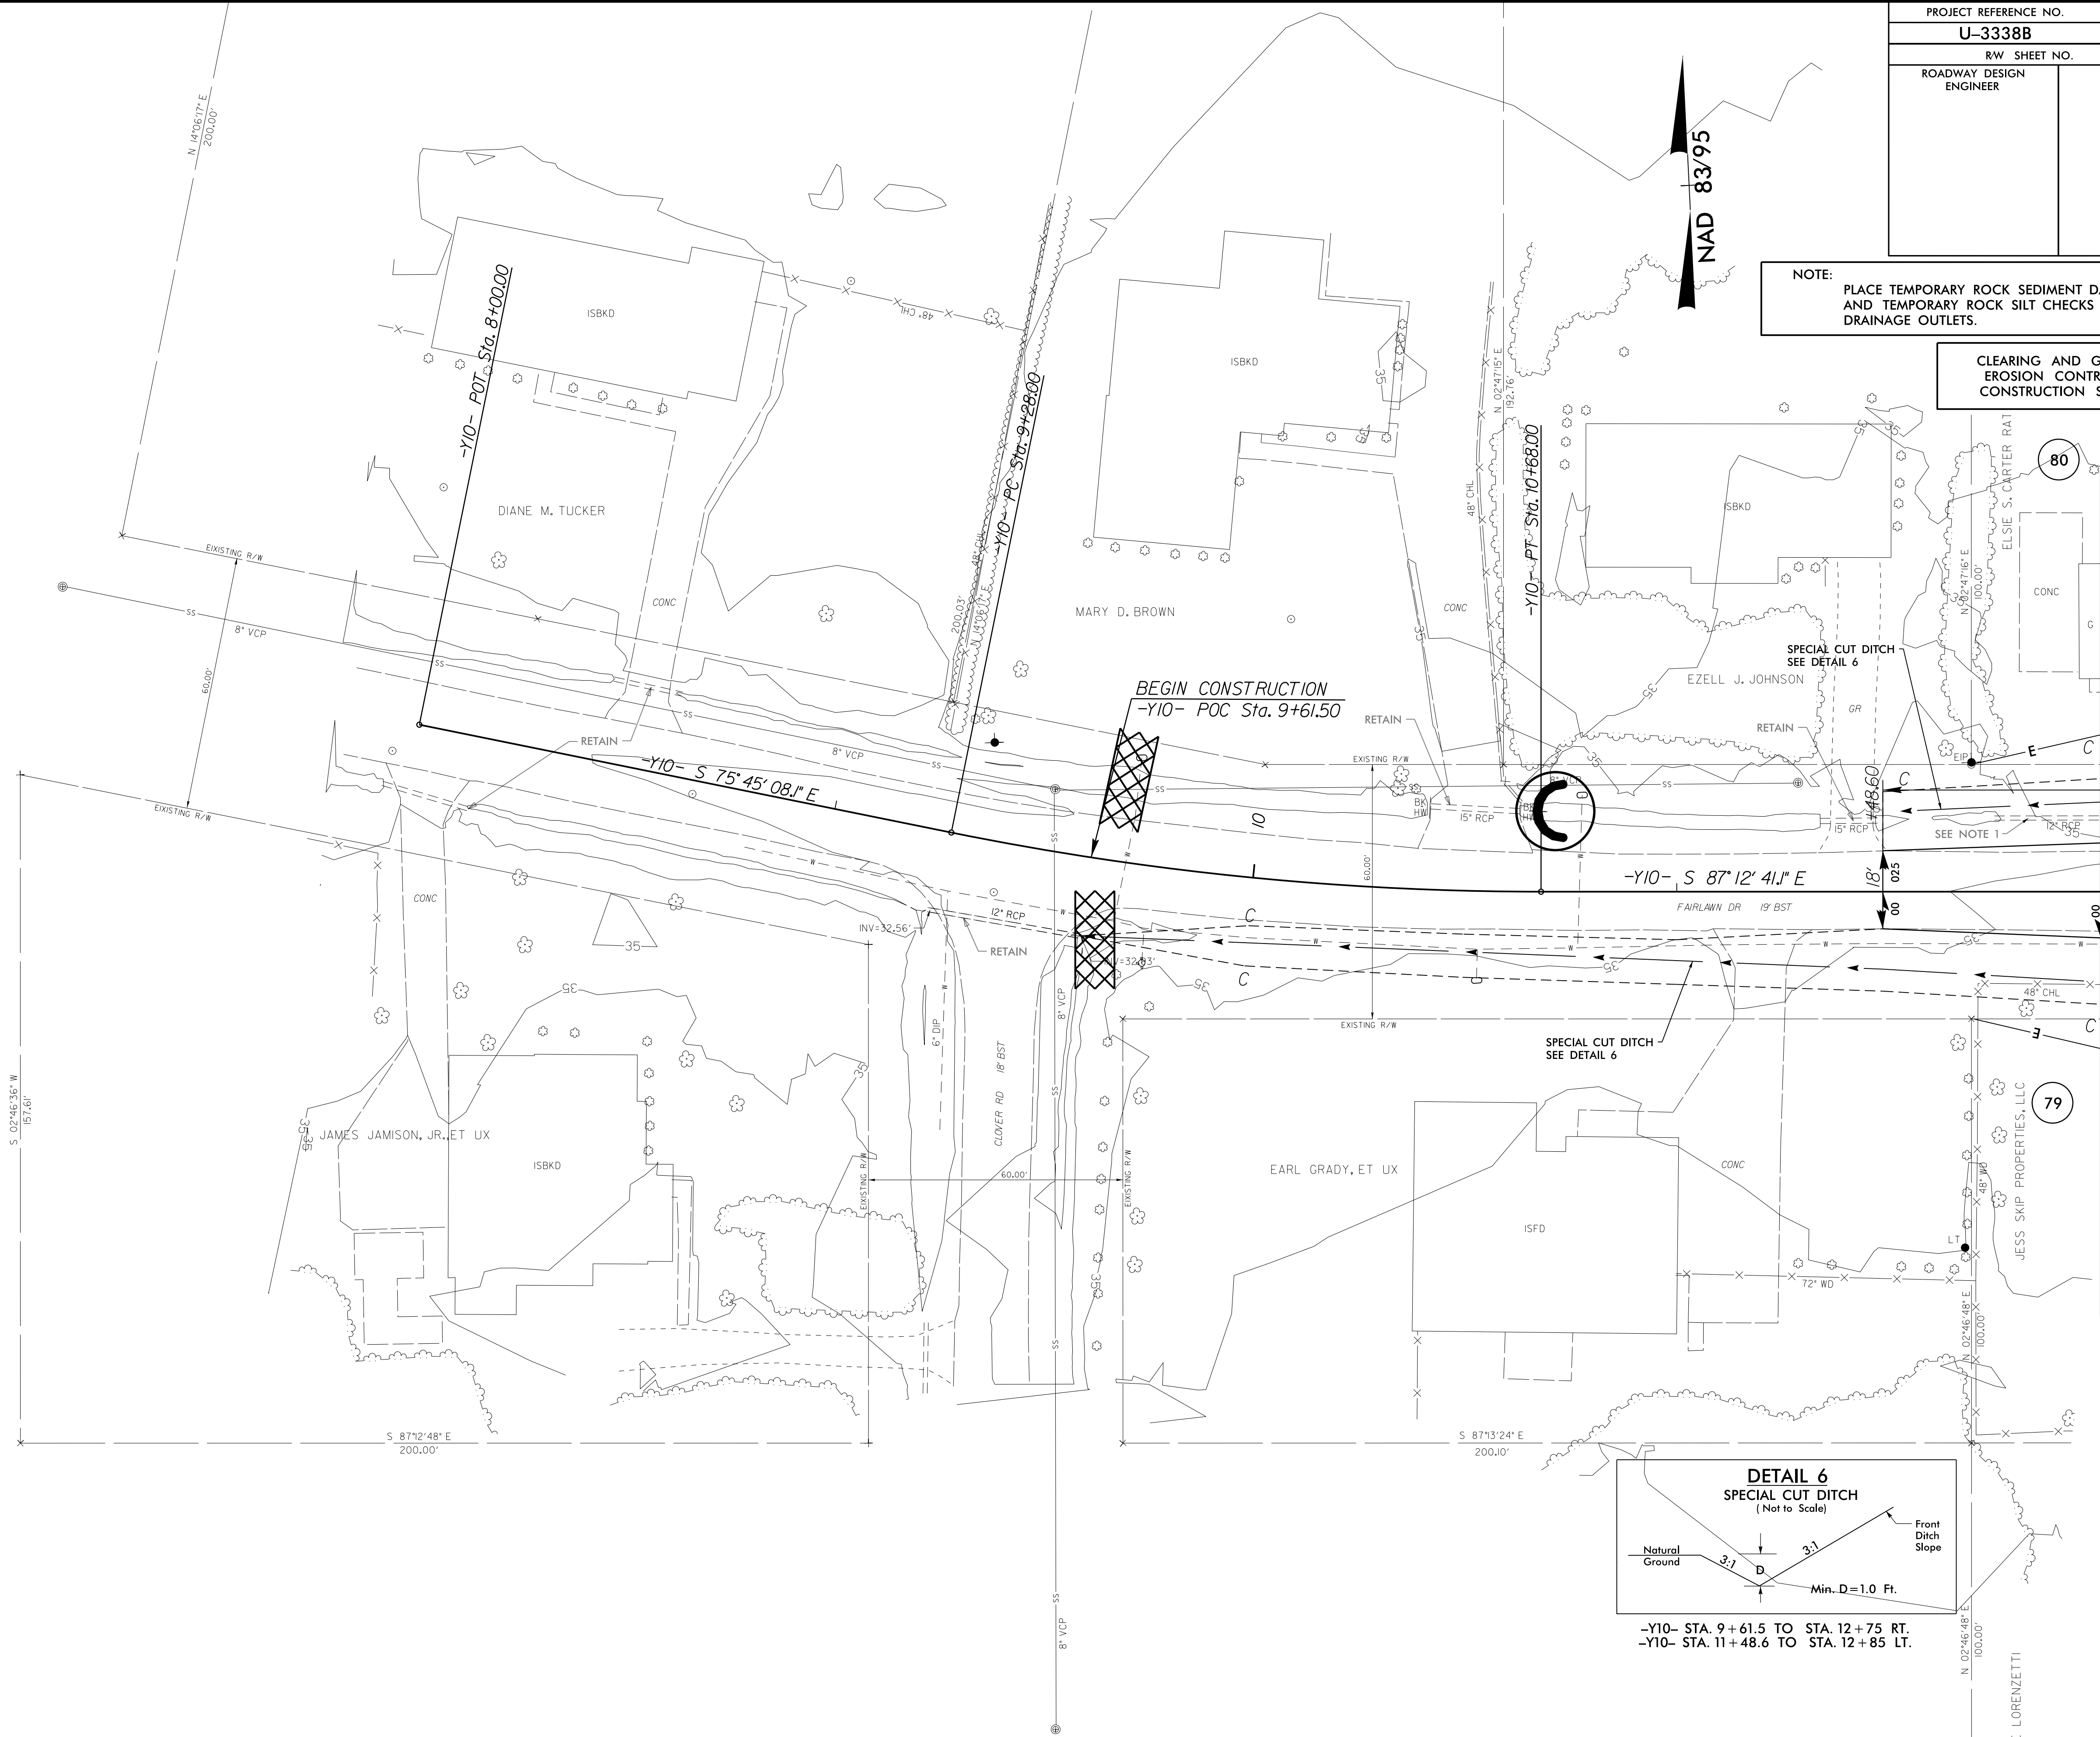

-Y10- STA. 9+61.5 TO STA. 12+75 RT.
-Y10- STA. 11+48.6 TO STA. 12+85 LT.

MATCHLINE -Y10- STA.12 + 00 SEE SHEET 16

8/17/99

02 JAN 2015 16:29
R:\LEWIS\WORK\PROJECTS\U-3338B-EC.psh.s39.dgn
A:\LEWIS\WORK\PROJECTS\U-3338B-EC.psh.s39.dgn