
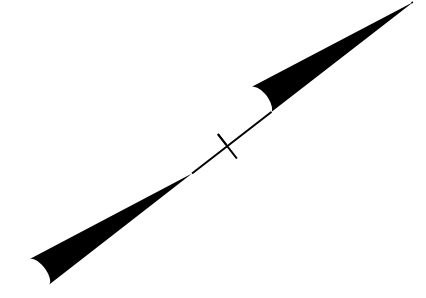


PROJECT REFERENCE NO.	SHEET NO.
W-5519	EC-7/CONST-7
RW SHEET NO.	7
 1616 EAST MILLBROOK ROAD, SUITE 160 RALEIGH, NORTH CAROLINA 27609 (919) 781-4626 VOICE (919) 781-4869 FAX	

-L-

$PI\ Sta\ 155+39.37$
 $\Delta = 16^{\circ}34'29.7" (LT)$
 $D = 1^{\circ}54'35.5"$
 $L = 867.86'$
 $T = 436.98'$
 $R = 3,000.00'$



CLEARING AND GRUBBING
EROSION CONTROL FOR
CONSTRUCTION SHEET 7



NOTE:
SILT FENCE AND COIR FIBER WATTLE BREAKS
SHALL BE INSTALLED AS DIRECTED BY ENGINEER.

NOTE:
PLACE TEMPORARY ROCK SEDIMENT DAMS TYPE - B
AND TEMPORARY ROCK SILT CHECKS TYPE - A AT
DRAINAGE OUTLETS.

NOTE:
PERIMETER EROSION CONTROL MEASURES SHALL BE
INSTALLED DURING CLEARING AND GRUBBING PHASE.

MATCHLINE -L- STA 140+50 SEE SHEET 6

MATCHLINE -L- STA 154+50 SEE SHEET 8

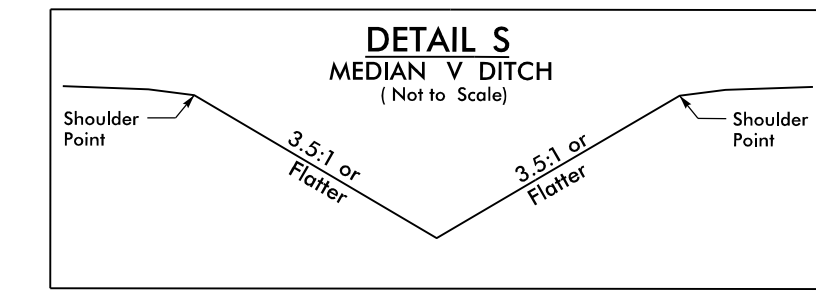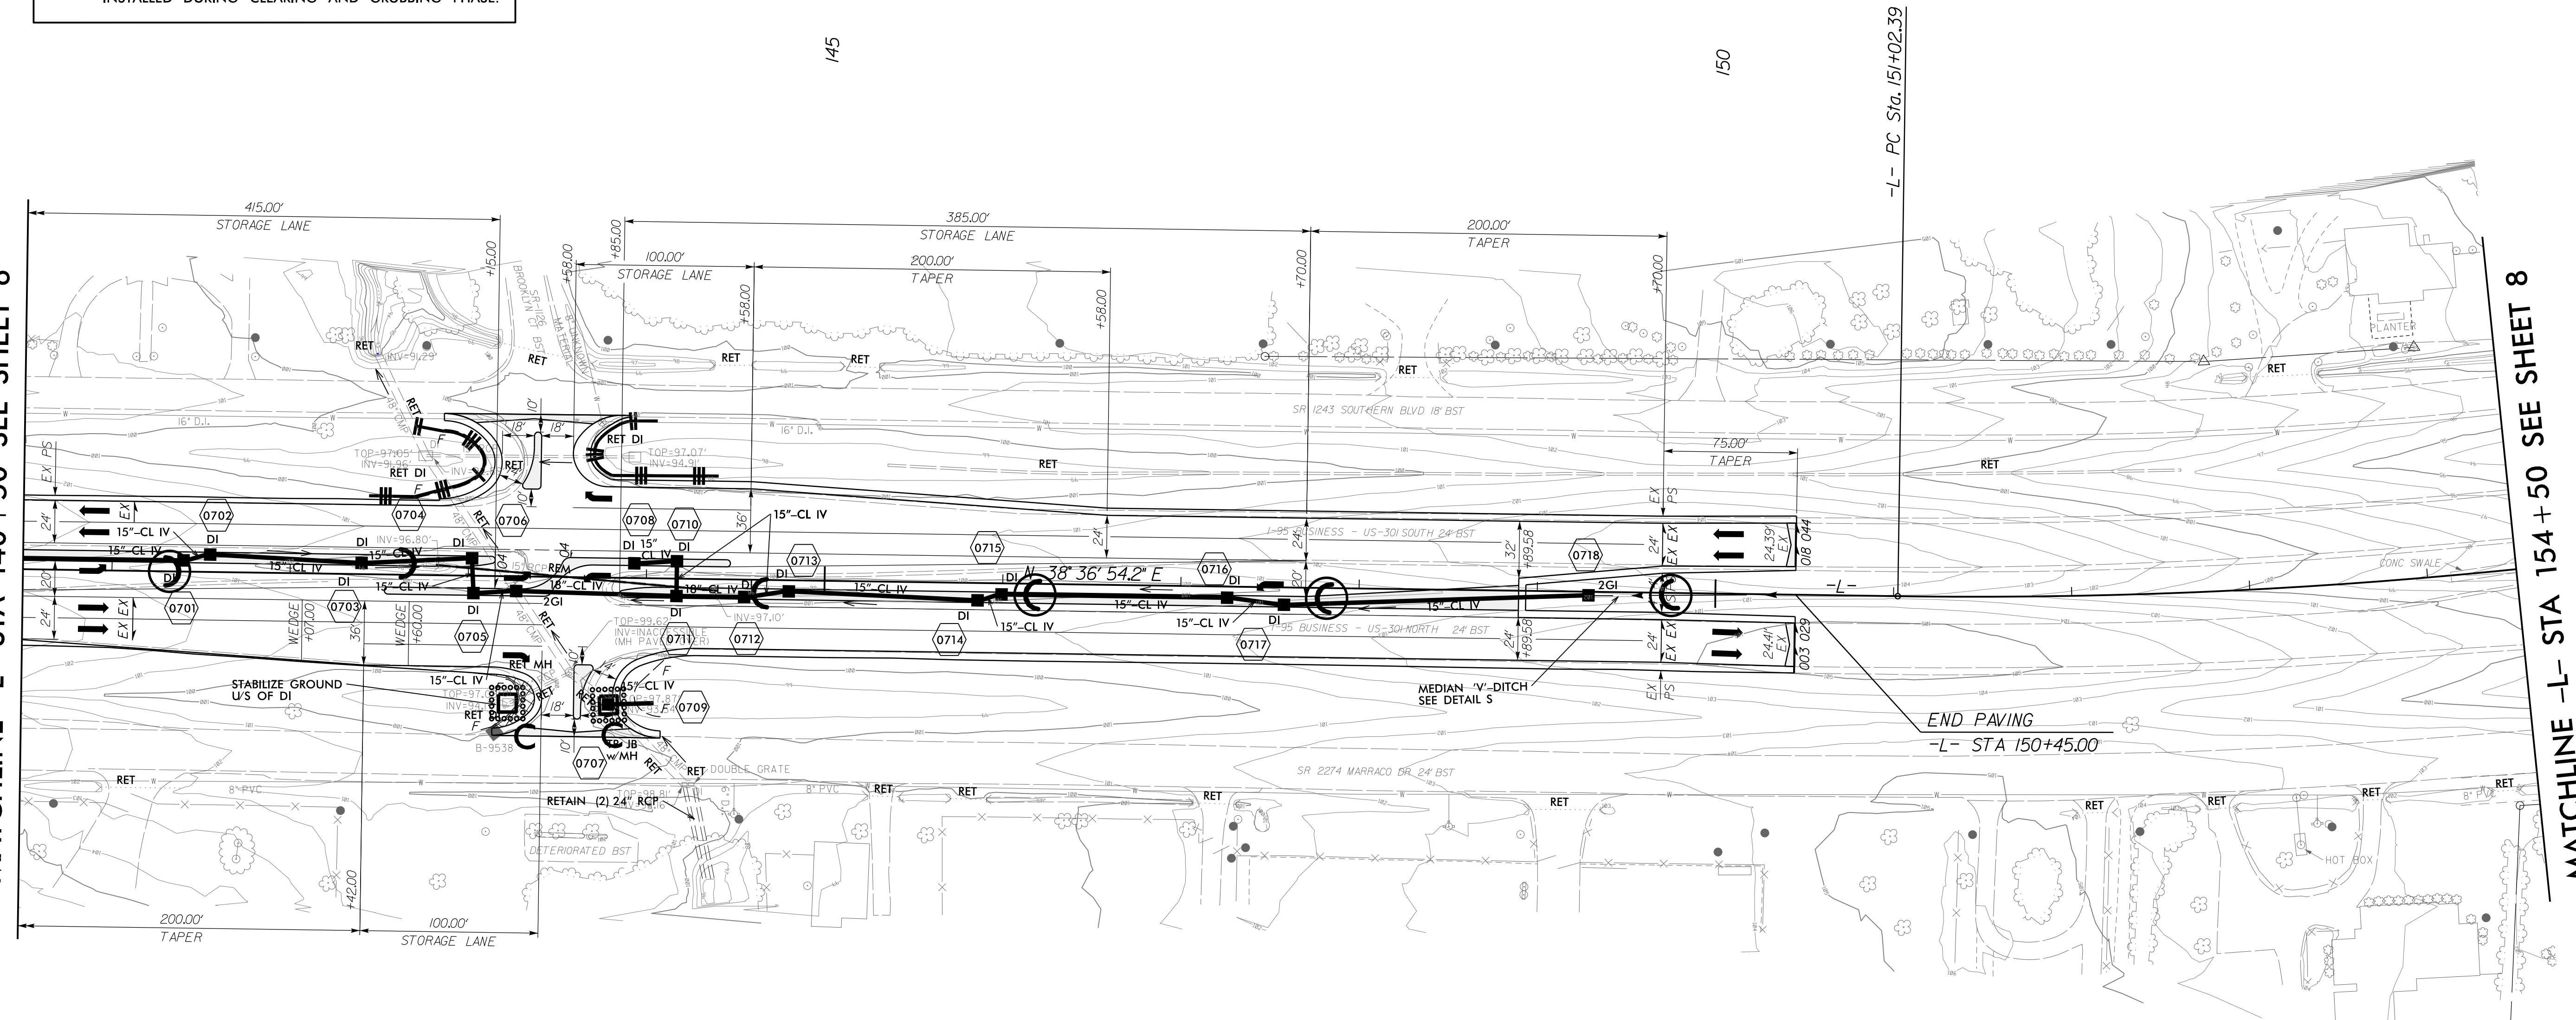

FROM -L- STA. 149+30 TO STA. 150+45

8/17/99

9/14/2015
R:\Projects\W-5519_REU_PSH7_CG.dgn
localuser