
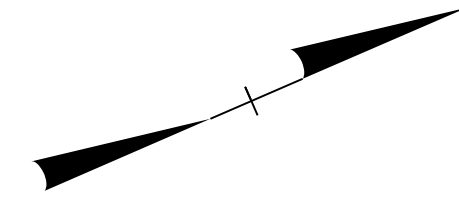


8/17/99

PROJECT REFERENCE NO.	SHEET NO.
W-5519	EC-33/CONST-9
RW SHEET NO.	9
 <b>moffatt &amp; nichol</b>	
<small>1616 EAST MILLBROOK ROAD, SUITE 160  RALEIGH, NORTH CAROLINA 27609  (919) 781-4626 VOICE (919) 781-4869 FAX</small>	


NOTE:  
SILT FENCE AND COIR FIBER WATTLE BREAKS  
SHALL BE INSTALLED AS DIRECTED BY ENGINEER.

-L-  
PI Sta 177+81.45  
 $\Delta = 4^{\circ} 07' 55.3''$  (RT)  
D = 1' 54' 35.5"  
L = 216.35'  
T = 108.22'  
R = 3,000.00'



MATCHLINE -L- STA 168+50 SEE SHEET 8

MATCHLINE -L- STA 182+50 SEE SHEET 10

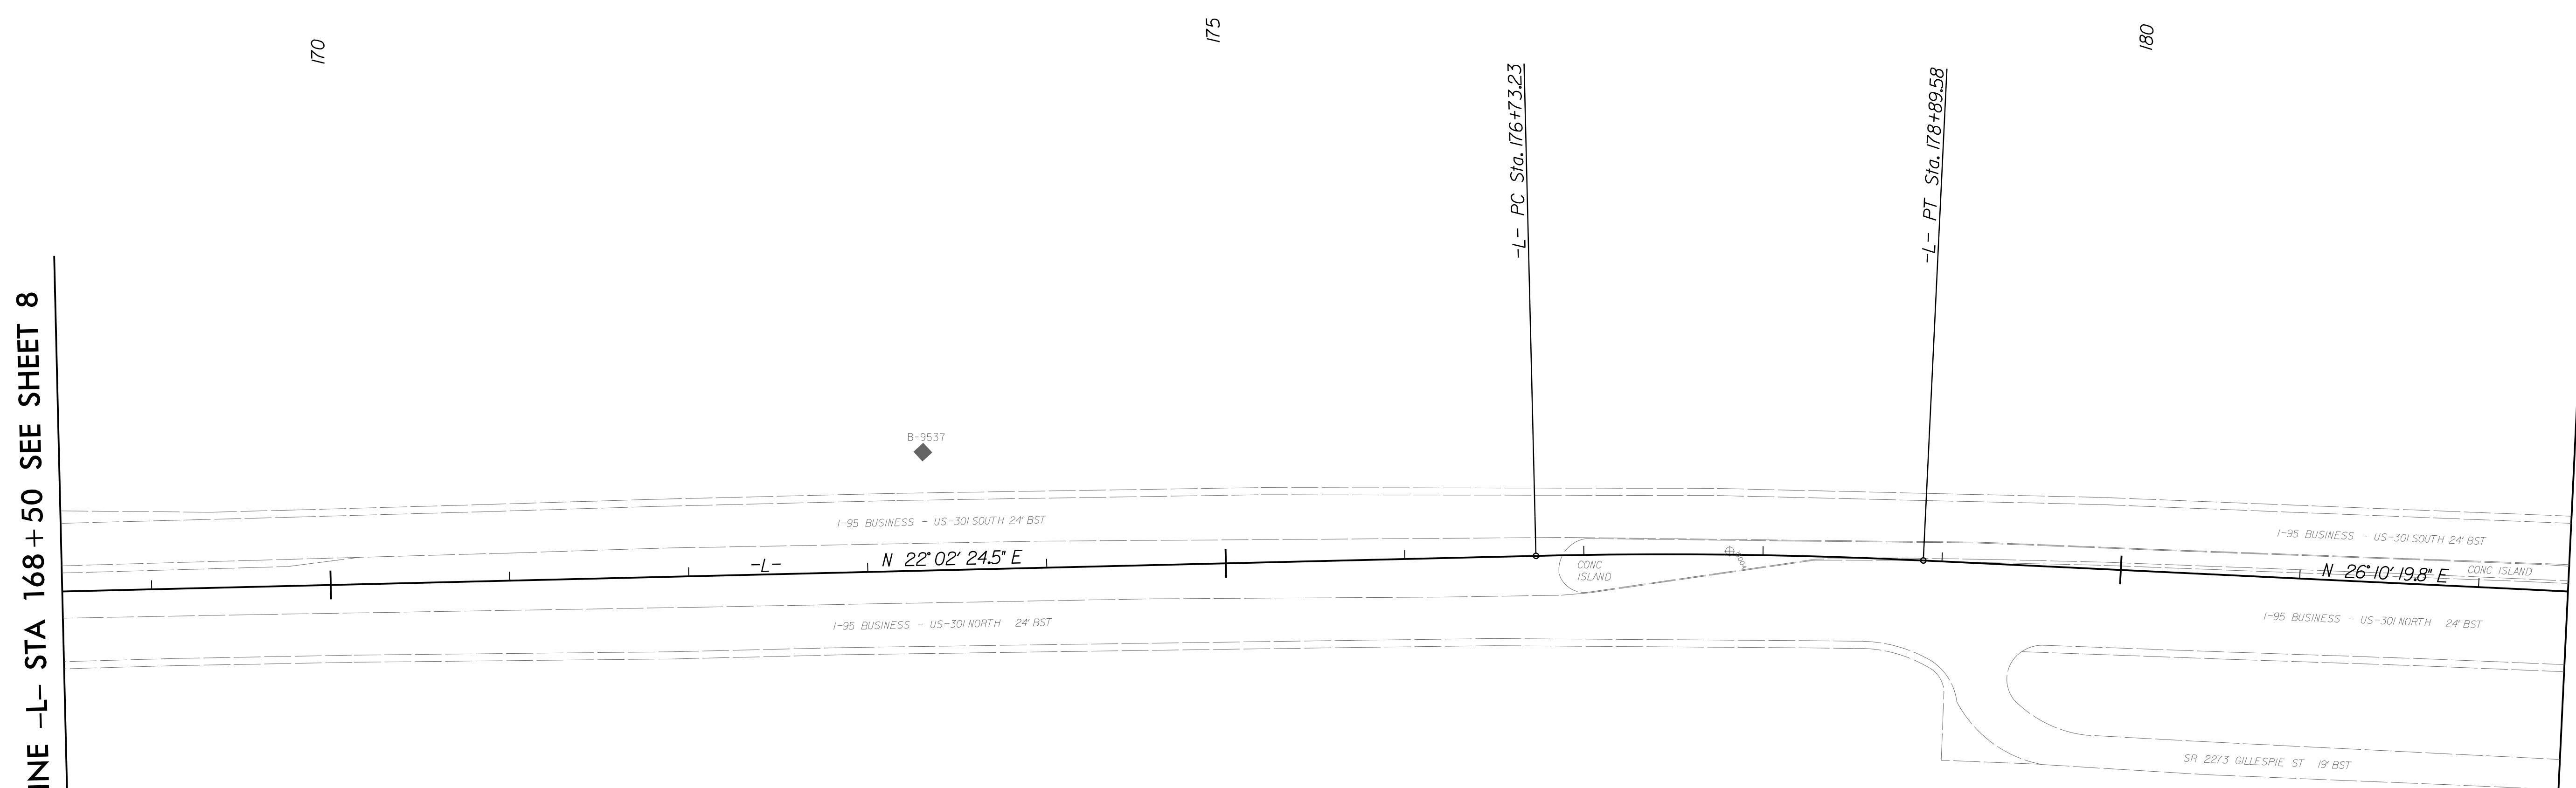

INSTALL MATTING FOR  
EROSION CONTROL IN THE  
PROPOSED DITCH LINE.

For Slopes Excavated Greater Than 10 feet  
Install Matting for Erosion Control on  
Entire Slope as Work Allows.

8/14/2015  
R:\Projects\Bids\W-5519\_REL\_PSH33\_FINAL.dgn  
localuser