
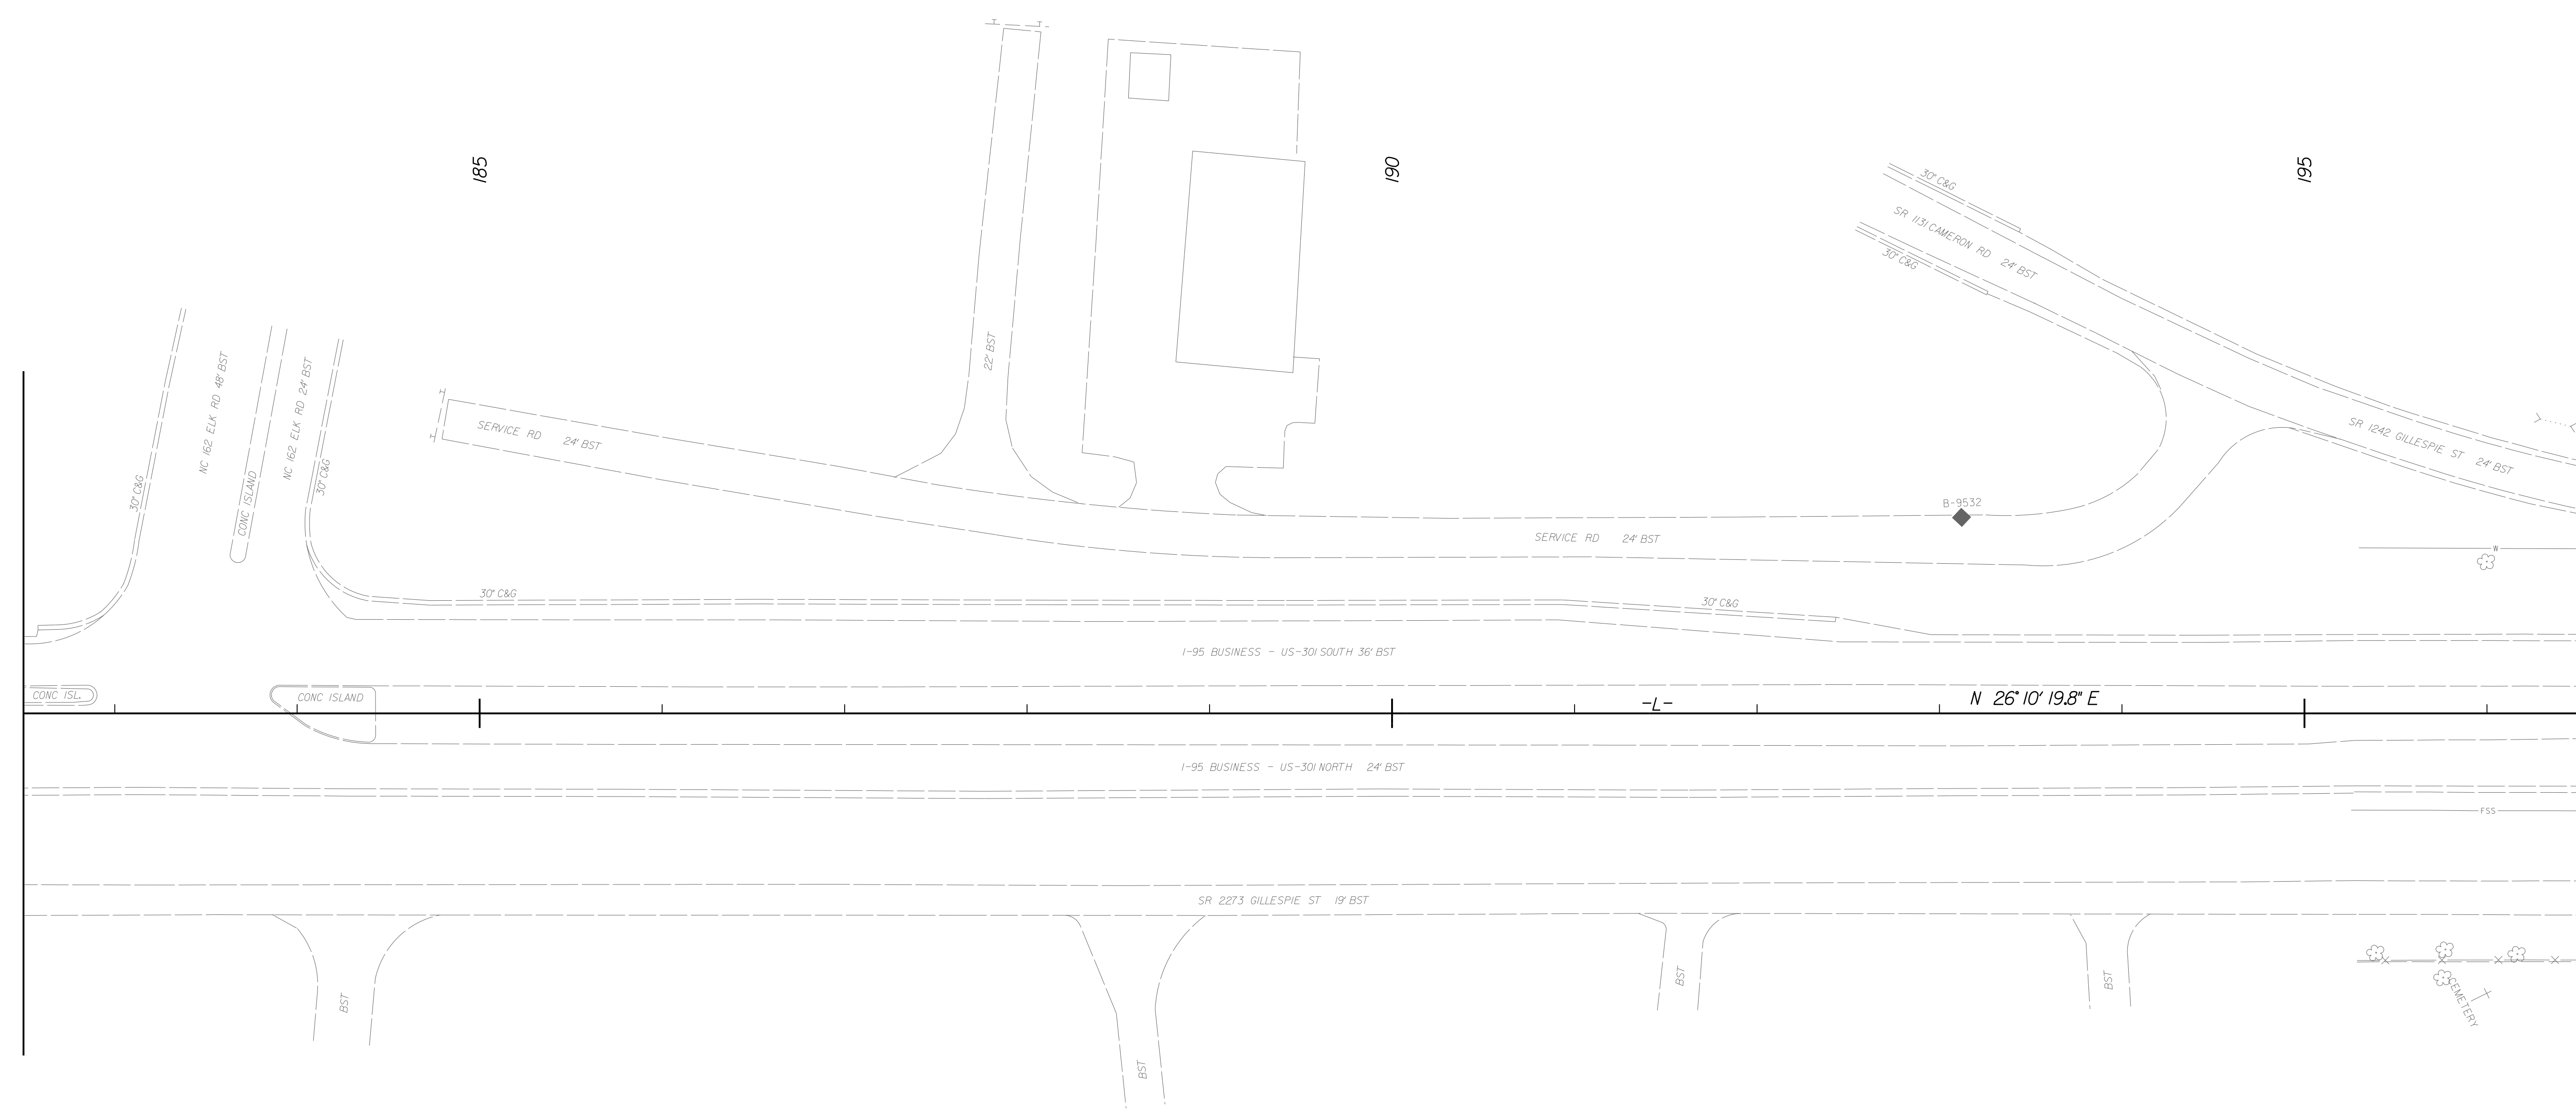
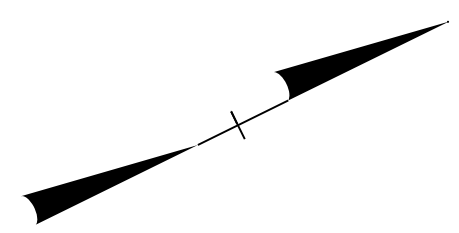


8/17/99

PROJECT REFERENCE NO.	SHEET NO.
W-5519	EC-34/CONST-10
RW SHEET NO.	10
	
1616 EAST MILLBROOK ROAD, SUITE 160 RALEIGH, NORTH CAROLINA 27609 (919) 781-4626 VOICE (919) 781-4869 FAX	

NOTE:
 SILT FENCE AND COIR FIBER WATTLE BREAKS
 SHALL BE INSTALLED AS DIRECTED BY ENGINEER.



INSTALL MATTING FOR
 EROSION CONTROL IN THE
 PROPOSED DITCH LINE.

For Slopes Excavated Greater Than 10 feet
 Install Matting for Erosion Control on
 Entire Slope as Work Allows.

MATCHLINE -L- STA 196+50 SEE SHEET 11

R:\14\2015
 R:\14\2015\ec\w-5519_reu_psh34_final.dgn
 localuser