
 


8/17/99

PROJECT REFERENCE NO.	SHEET NO.
W-5519	EC-46/CONST-22
RW SHEET NO.	22
 moffatt & nichol 1616 EAST MILLBROOK ROAD, SUITE 160 RALEIGH, NORTH CAROLINA 27609 (919) 781-4626 VOICE    (919) 781-4869 FAX	




345

350

355

MATCHLINE -L- STA 342+50 SEE SHEET 21

MATCHLINE -L- STA 356+50 SEE SHEET 23

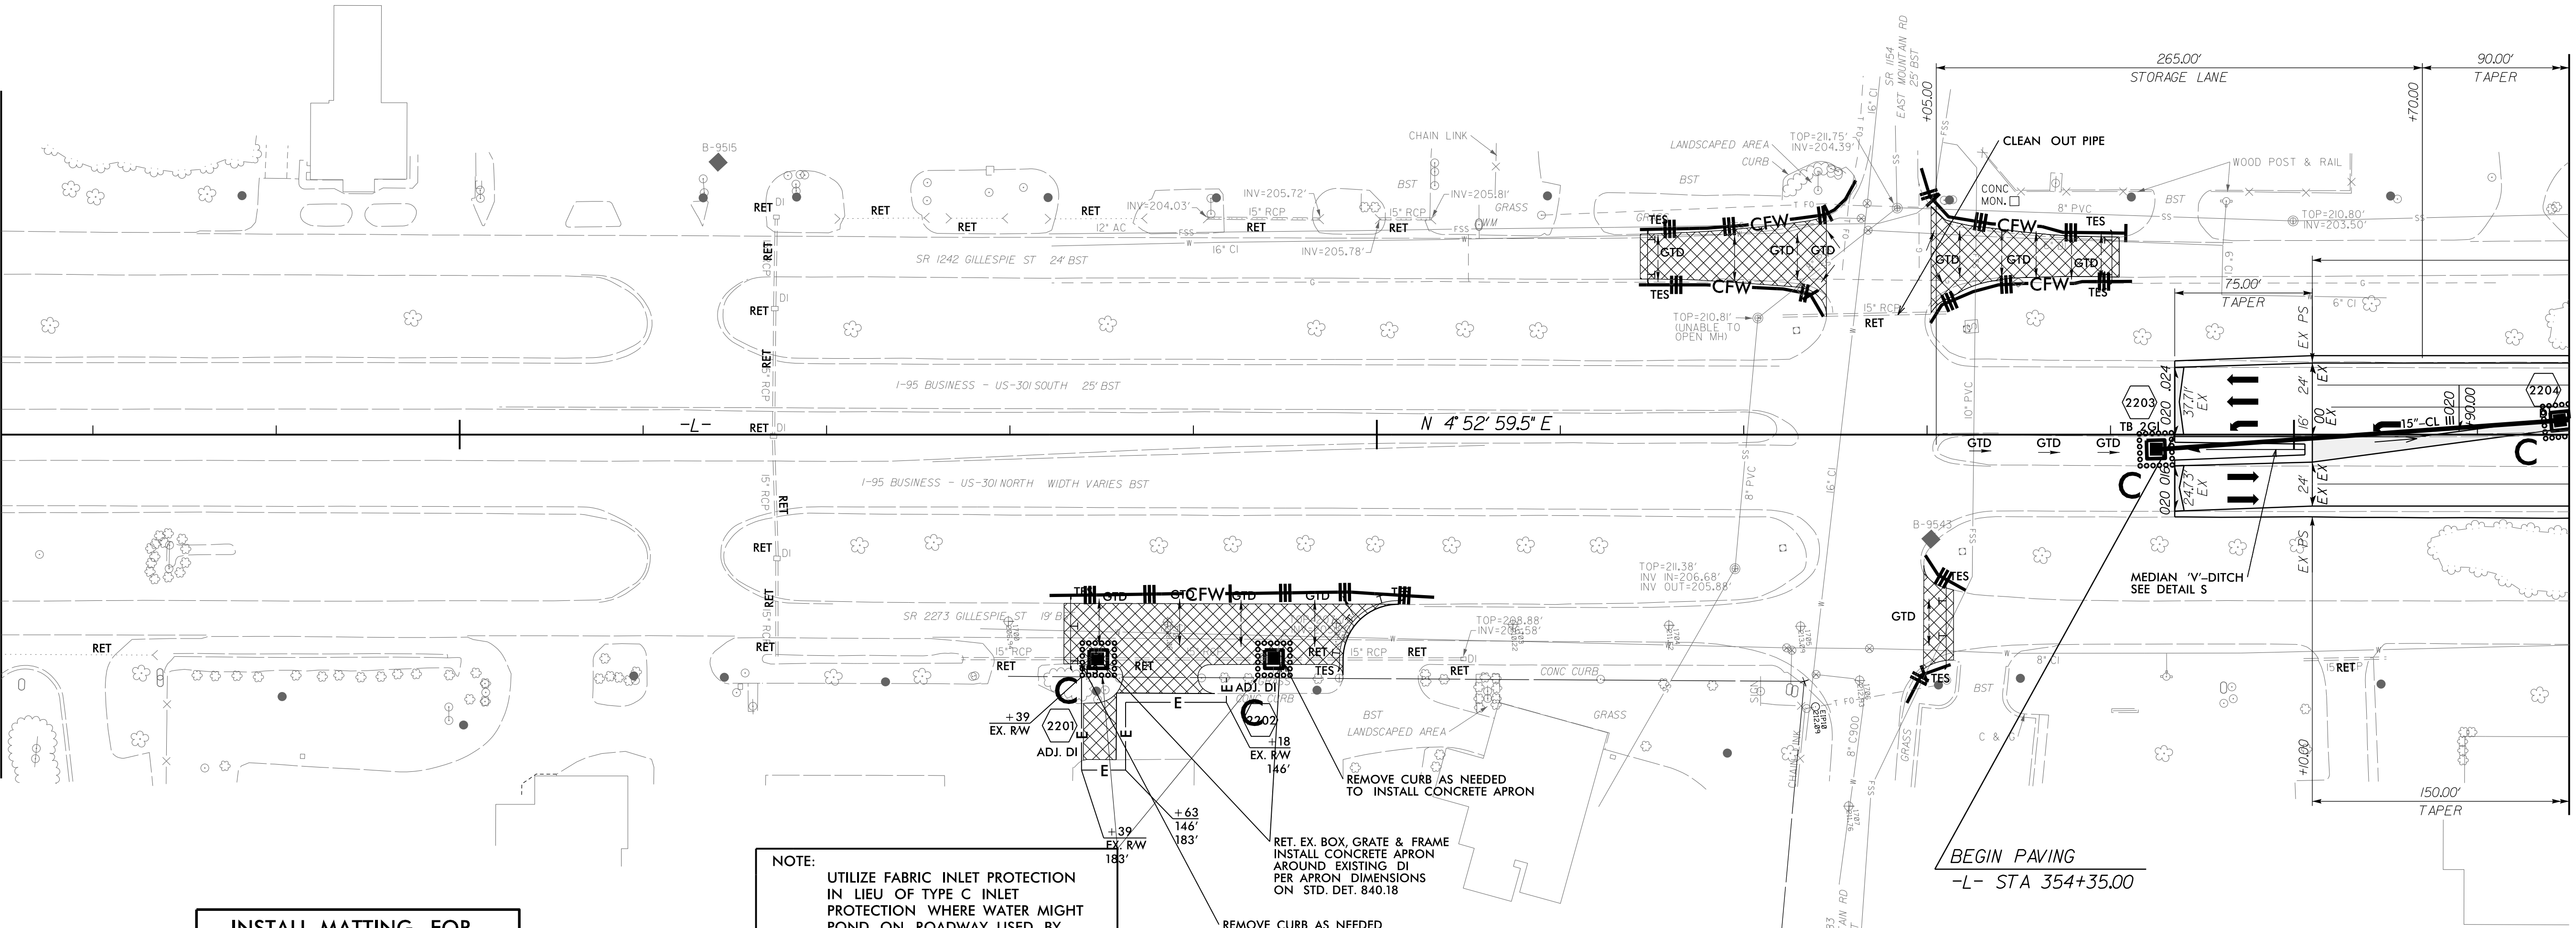

NOTE:  
 UTILIZE FABRIC INLET PROTECTION  
 IN LIEU OF TYPE C INLET  
 PROTECTION WHERE WATER MIGHT  
 POND ON ROADWAY USED BY  
 PUBLIC TRAFFIC


INSTALL MATTING FOR  
 EROSION CONTROL IN THE  
 PROPOSED DITCH LINE.

For Slopes Excavated Greater Than 10 feet  
 Install Matting for Erosion Control on  
 Entire Slope as Work Allows.

NOTE:  
 SILT FENCE AND COIR FIBER WATTLE BREAKS  
 SHALL BE INSTALLED AS DIRECTED BY ENGINEER.



SAVITA OF FAYETTEVILLE INC  
 DB 4681 PG 114

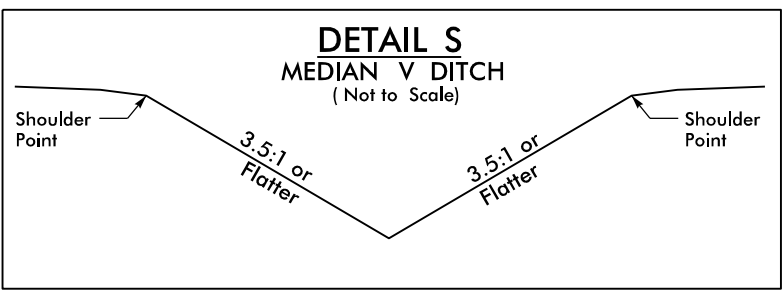

FROM -L- STA. 354+35 TO STA. 355+06

8/14/2015  
 R:\Projects\15\15000\W-5519\_REL\_PSH46.FINAL.dgn  
 localuser