

8.17.99


**NOTE:**  
PERIMETER EROSION CONTROL MEASURES SHALL BE INSTALLED DURING CLEARING AND GRUBBING PHASE.

**NOTE:**  
PLACE TEMPORARY ROCK SEDIMENT DAMS TYPE - B AND TEMPORARY ROCK SILT CHECKS TYPE - A AT DRAINAGE OUTLETS.

**NOTE:**  
CONTRACTOR SHALL PROVIDE GROUND COVER ON EXPOSED SLOPES WITHIN 7 CALENDAR DAYS, AFTER ANY PHASE OF GRADING


**NOTE:**  
ALL EROSION CONTROL DEVICES SHOWN ARE LOCATED WITHIN EXISTING RW OR EASEMENT

CLEARING AND GRUBBING  
EROSION CONTROL FOR  
CONSTRUCTION SHEET 4

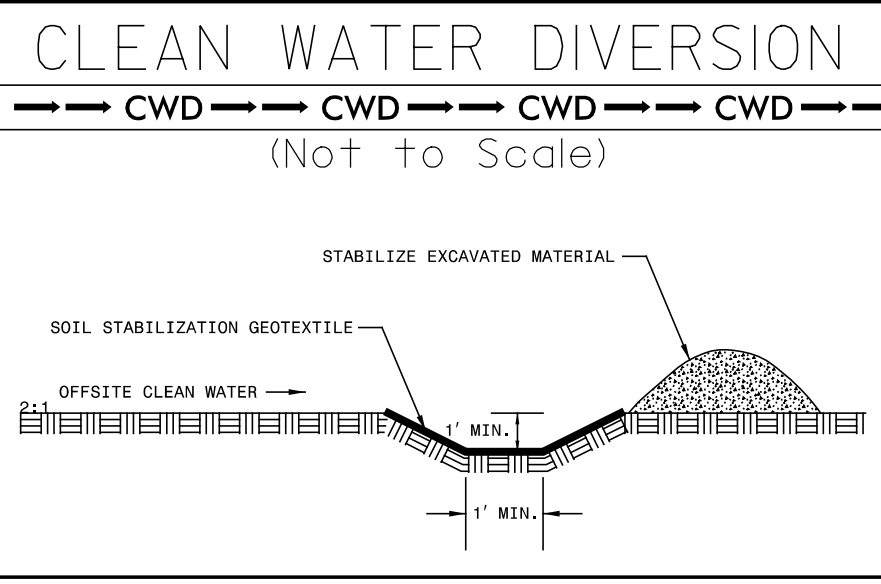

|  |             |
|--|-------------|
| PROJECT REFERENCE NO.  | SHEET NO.   |
| R-2409C  | EC-6/CONST4 |
| RW SHEET NO.   |             |
| ROADSIDE ENVIRONMENTAL PROJECT ENGINEER  |             |
| LEVEL III CERTIFIED BY:<br>STACEY H. BAILEY, PE<br>CERTIFICATION NUMBER: 3074<br>ISSUED: JUNE 25, 2014 |             |

REVISIONS

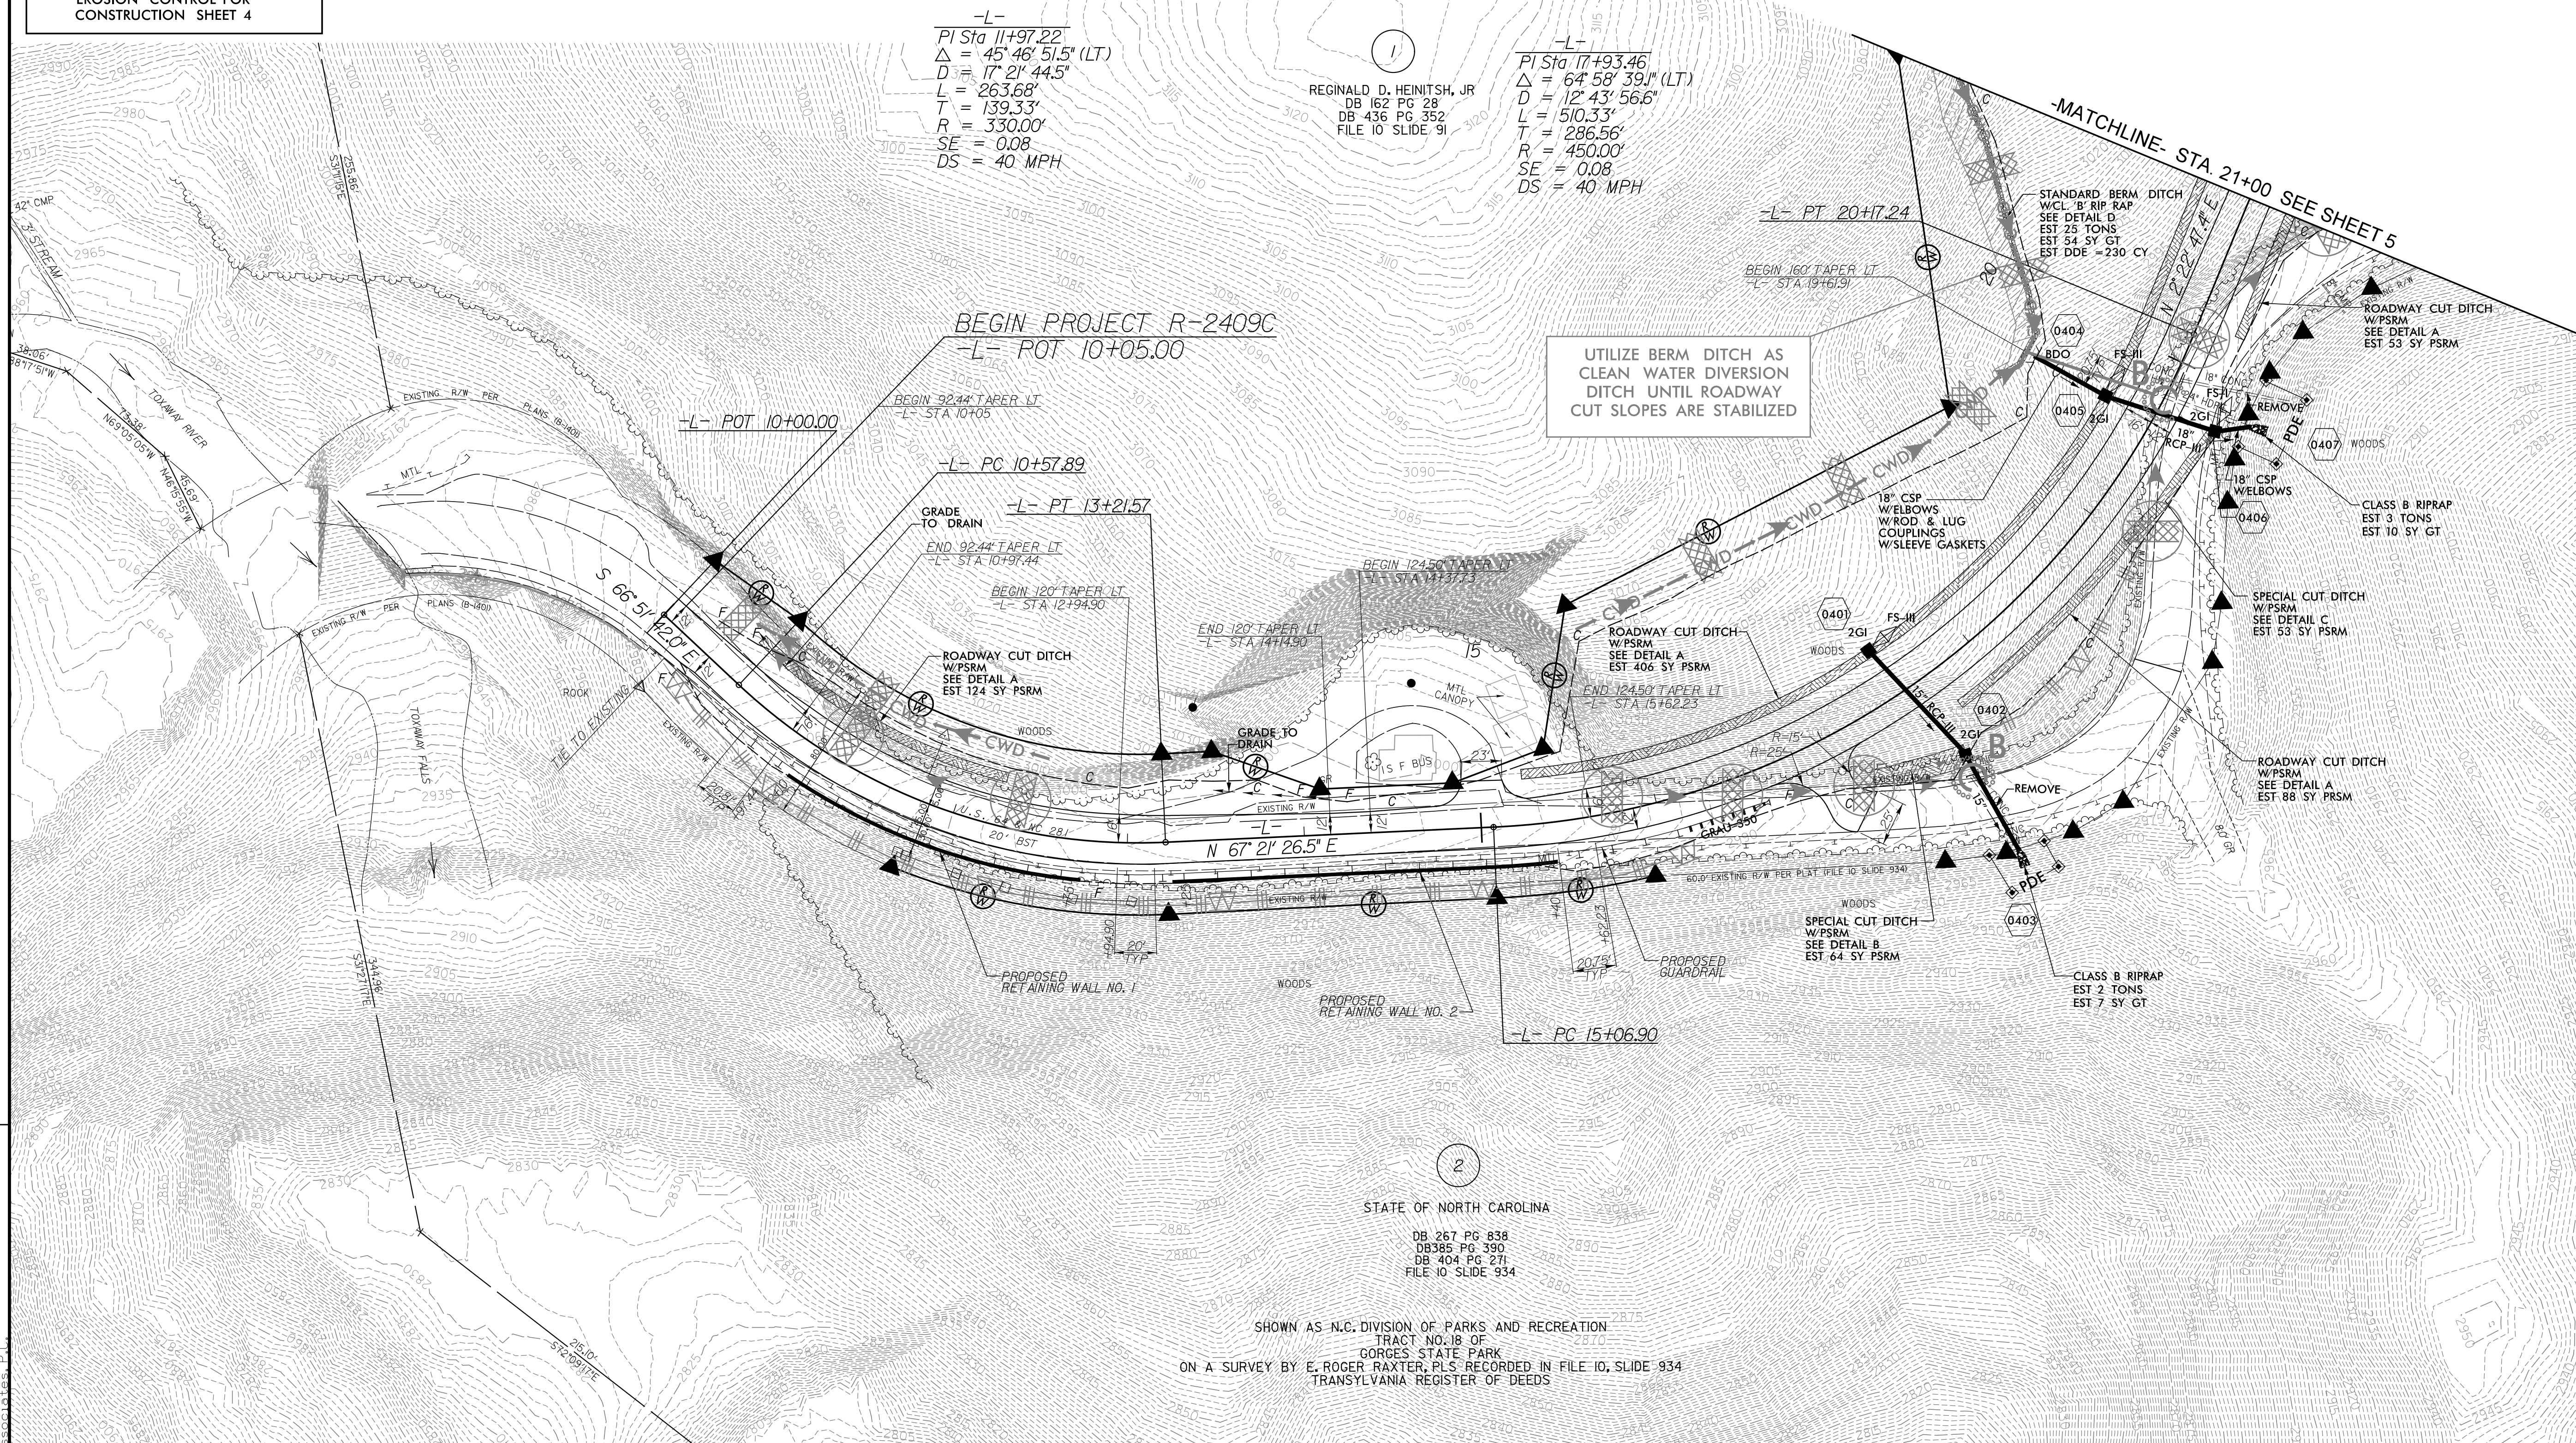

R:\Hydro\urcs\Errosion Control\cadd\R2409C\_hyd\_c&g\_psh06.dgn  
 K & Associates, P.C.  
 8/29/2015

FOR -L- PROFILE SEE SHEET 10