

8/17/99
 REVISIONS
 ICA\Projects\Erosion Control\cadd\NR2409C_hyd_c&g_psh07.dgn
 ICA\Projects\Erosion Control\cadd\NR2409C_hyd_c&g_psh07.dgn
 ICA\Projects\Erosion Control\cadd\NR2409C_hyd_c&g_psh07.dgn


NOTE: PERIMETER EROSION CONTROL MEASURES SHALL BE INSTALLED DURING CLEARING AND GRUBBING PHASE.

NOTE: PLACE TEMPORARY ROCK SEDIMENT DAMS TYPE - B AND TEMPORARY ROCK SILT CHECKS TYPE - A AT DRAINAGE OUTLETS.

NOTE: CONTRACTOR SHALL PROVIDE GROUND COVER ON EXPOSED SLOPES WITHIN 7 CALENDAR DAYS, AFTER ANY PHASE OF GRADING

NOTE: ALL EROSION CONTROL DEVICES SHOWN ARE LOCATED WITHIN EXISTING RW OR EASEMENT

CLEARING AND GRUBBING EROSION CONTROL FOR CONSTRUCTION SHEET 5

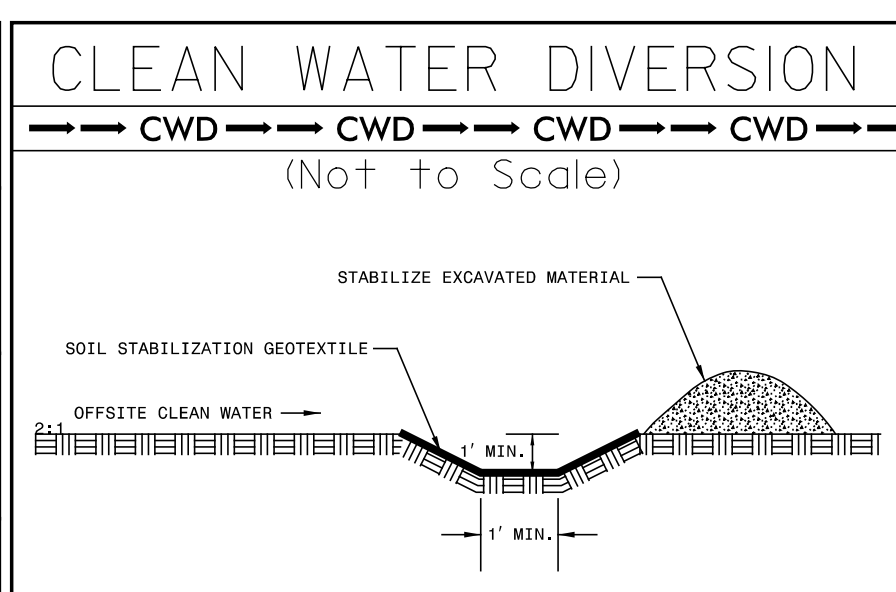

INSTALL EARTHEN DAM W/ SKIMMER AFTER PROPOSED GRADING HAS BEGUN, BUT PRIOR TO PROPOSED ROADWAY CONSTRUCTION

ONCE EARTH DAM IS CONSTRUCTED SHORTEN SLOPE DRAIN TO IMPOUNDMENT SIDE OF EARTH DAM AND INSTALL STONE ENERGY DISSIPATOR PAD

CONSTRUCT EARTHEN DAM TO ELEV. 2929.0 2" SKIMMER W/ 1.875" ORIFICE MAINTAIN 6661 SF SURFACE AREA @ 2928.0 ID 7.1

UTILIZE BERM DITCH AS CLEAN WATER DIVERSION DITCH UNTIL ROADWAY CUT SLOPES ARE STABILIZED

CONSTRUCT EARTHEN DAM TO ELEV. 2913.0 1.5" SKIMMER W/ 1.125" ORIFICE MAINTAIN 4907 SF SURFACE AREA @ 2912.0 ID 7.2


INSTALL EARTHEN DAM W/ SKIMMER AFTER PROPOSED GRADING HAS BEGUN, BUT PRIOR TO PROPOSED ROADWAY CONSTRUCTION

ENVIRONMENTALLY SENSITIVE AREA SEE PROJECT SPECIAL PROVISIONS

FOR -L- PROFILE SEE SHEET 11



PROJECT REFERENCE NO.	SHEET NO.
R-2409C	EC-7/CONST5
RW SHEET NO.	
ROADSIDE ENVIRONMENTAL PROJECT ENGINEER	
LEVEL III CERTIFIED BY: STACEY H. BAILEY, PE CERTIFICATION NUMBER: 3074 ISSUED: JUNE 25, 2014	

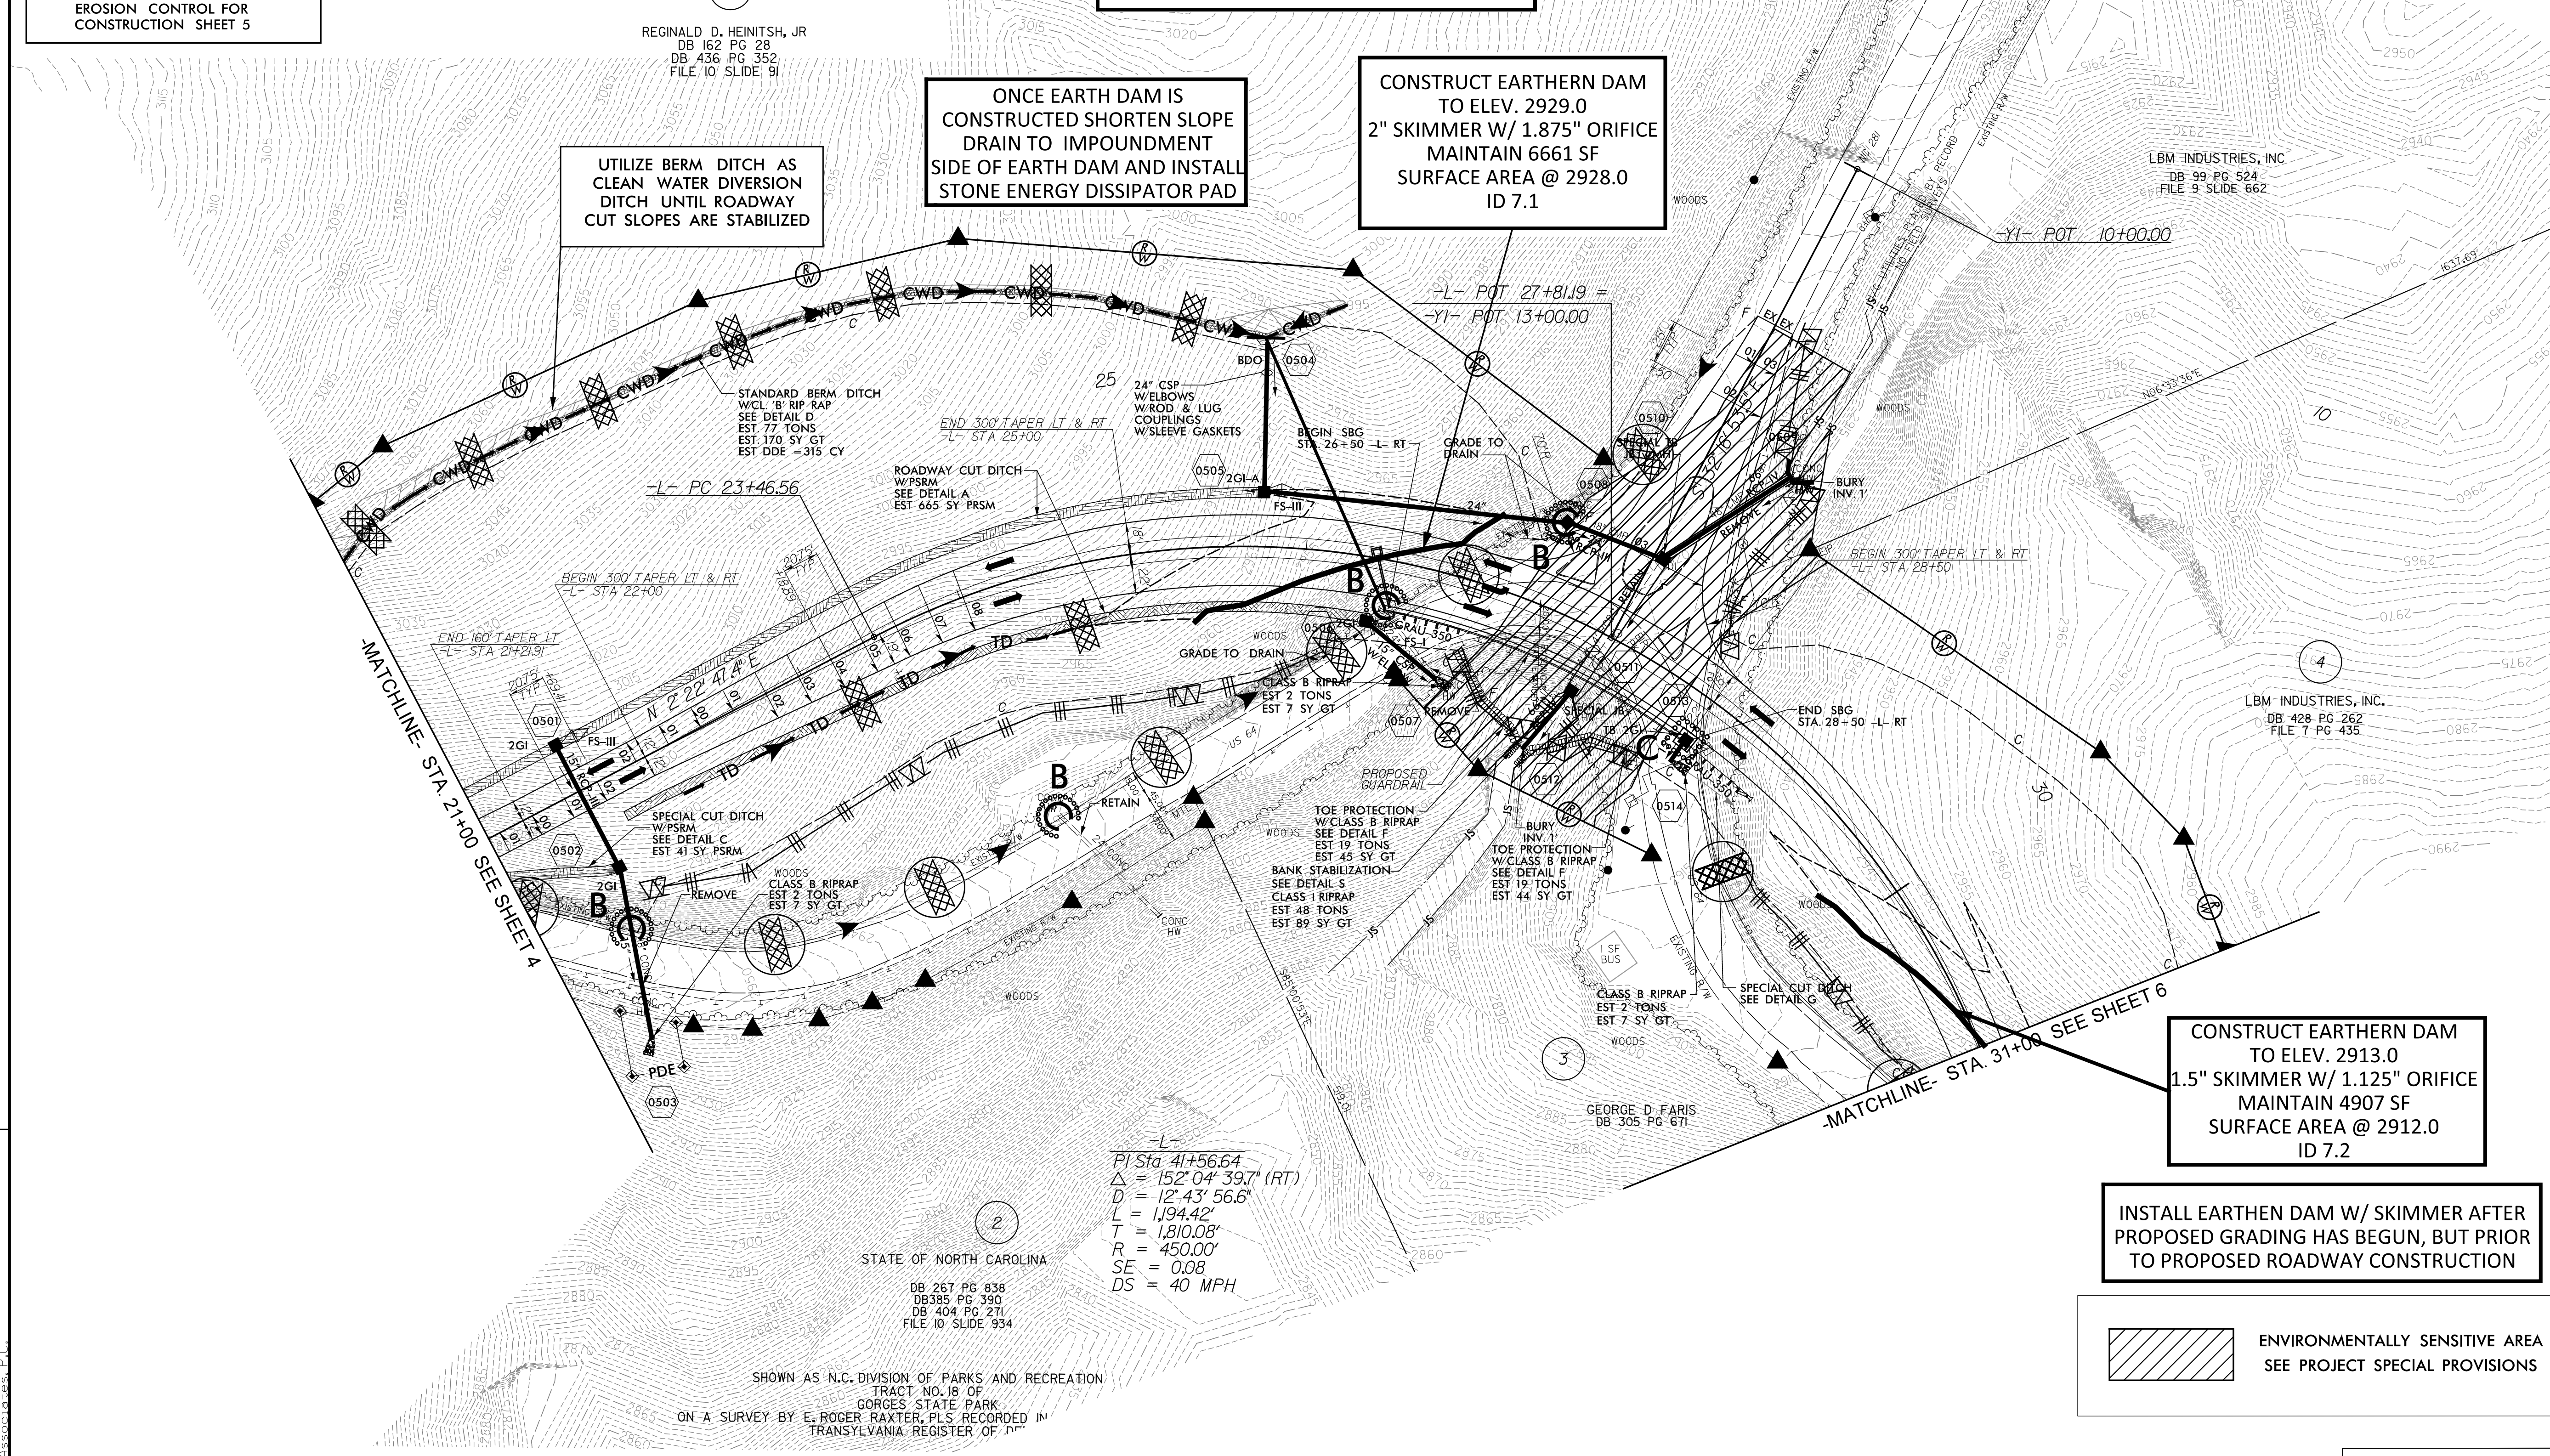

REGINALD D. HEINTSH, JR
DB 162 PG 28
DB 436 PG 352
FILE 10 SLIDE 91

LBM INDUSTRIES, INC
DB 99 PG 524
FILE 9 SLIDE 662

LBM INDUSTRIES, INC
DB 428 PG 262
FILE 7 PG 435

GEORGE D. FARIS
DB 305 PG 671

STATE OF NORTH CAROLINA
DB 267 PG 838
DB385 PG 390
DB 404 PG 271
FILE 10 SLIDE 934

SHOWN AS N.C. DIVISION OF PARKS AND RECREATION
TRACT NO. 18 OF
GORGES STATE PARK
ON A SURVEY BY E. ROGER RAXTER, PLS. RECORDED IN
TRANSYLVANIA REGISTER OF PLATS