


8/17/99

- NOTE: PERIMETER EROSION CONTROL MEASURES SHALL BE INSTALLED DURING CLEARING AND GRUBBING PHASE.
- NOTE: PLACE TEMPORARY ROCK SEDIMENT DAMS TYPE - B AND TEMPORARY ROCK SILT CHECKS TYPE - A AT DRAINAGE OUTLETS.
- NOTE: CONTRACTOR SHALL PROVIDE GROUND COVER ON EXPOSED SLOPES WITHIN 7 CALENDAR DAYS, AFTER ANY PHASE OF GRADING
- NOTE: ALL EROSION CONTROL DEVICES SHOWN ARE LOCATED WITHIN EXISTING RW OR EASEMENT


CLEARING AND GRUBBING EROSION CONTROL FOR CONSTRUCTION SHEET 7



PROJECT REFERENCE NO.	SHEET NO.
R-2409C	EC-9/CONST7
RW SHEET NO.	
ROADSIDE ENVIRONMENTAL PROJECT ENGINEER	
LEVEL III CERTIFIED BY: STACEY H. BAILEY, PE CERTIFICATION NUMBER: 3074 ISSUED: JUNE 25, 2014	

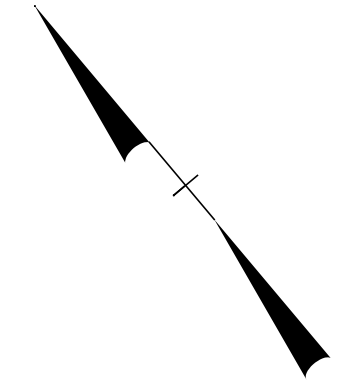

REVISIONS

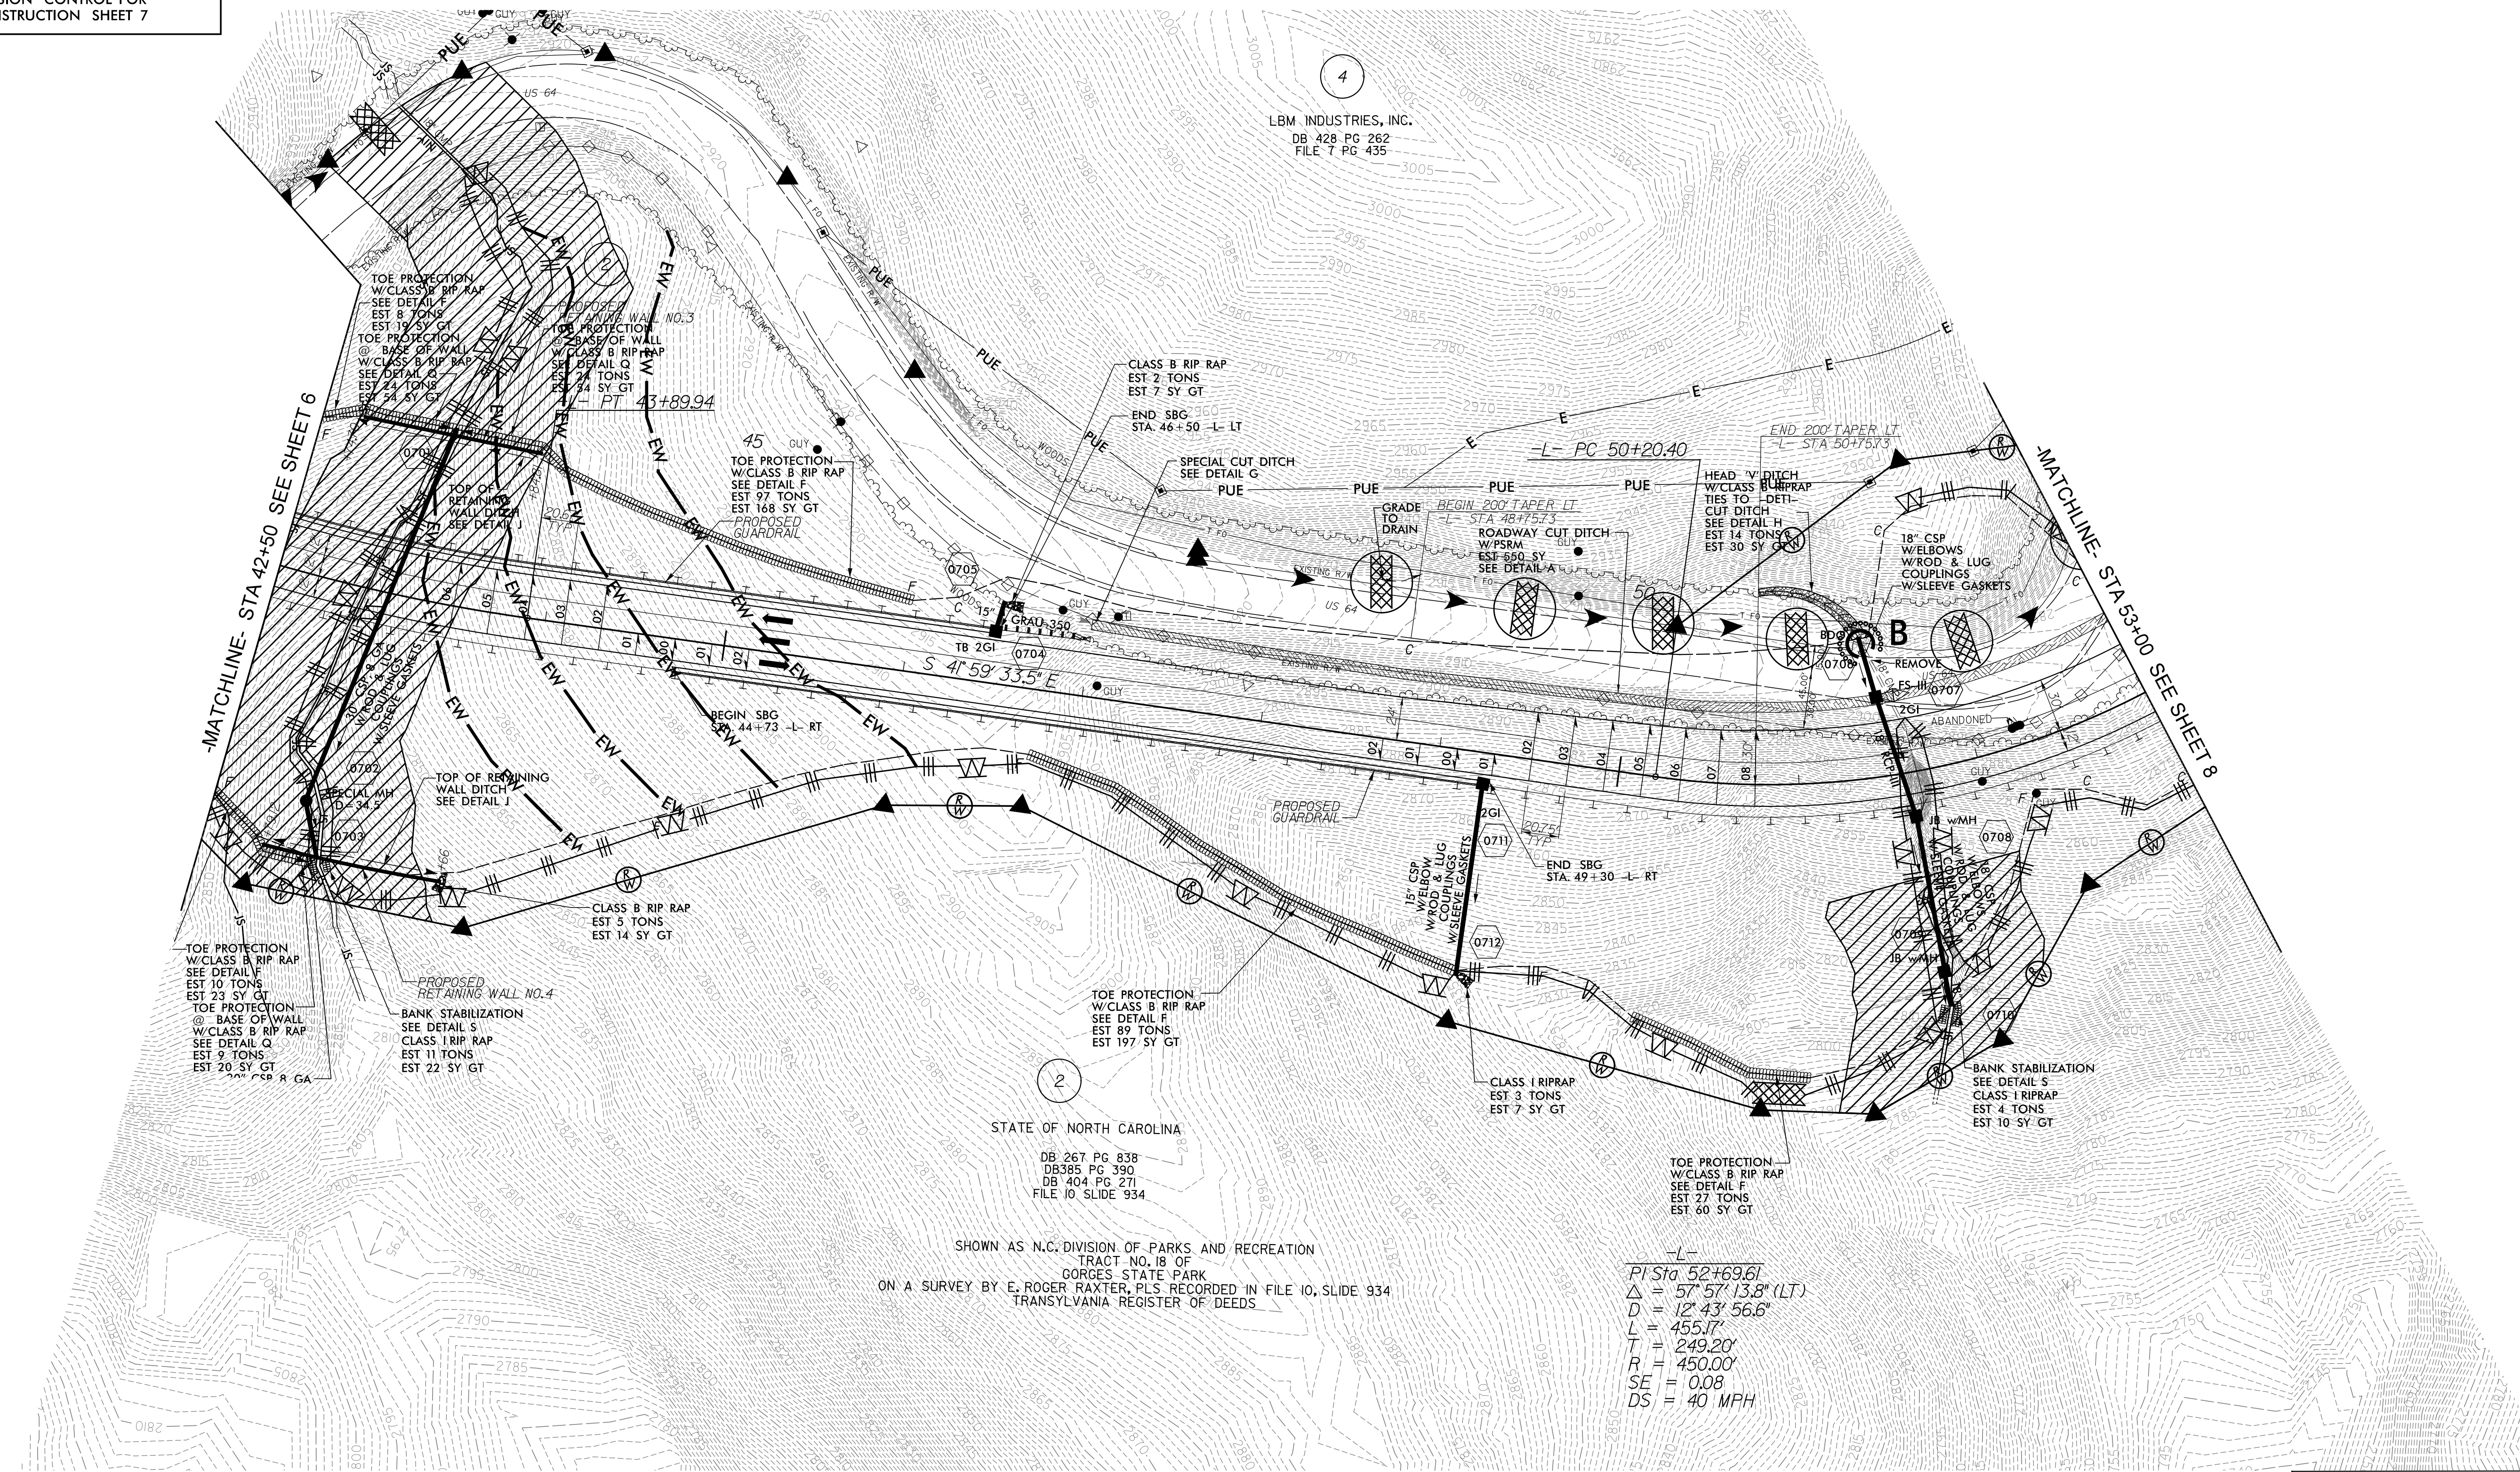

STATE OF NORTH CAROLINA
DB 267 PG 838
DB 385 PG 390
DB 404 PG 271
FILE 10 SLIDE 934

SHOWN AS N.C. DIVISION OF PARKS AND RECREATION
TRACT NO. 18 OF
GORGES STATE PARK
ON A SURVEY BY E. ROGER RAXTER, PLS RECORDED IN FILE 10, SLIDE 934
TRANSYLVANIA REGISTER OF DEEDS

FOR -L- PROFILE SEE SHEET 13

I:\1\2015\ICA_Highway\Projects\2409C\Control\cadd\NR2409C_hud_c&g_psh09.dgn
 K. R. Associates, P.C.