

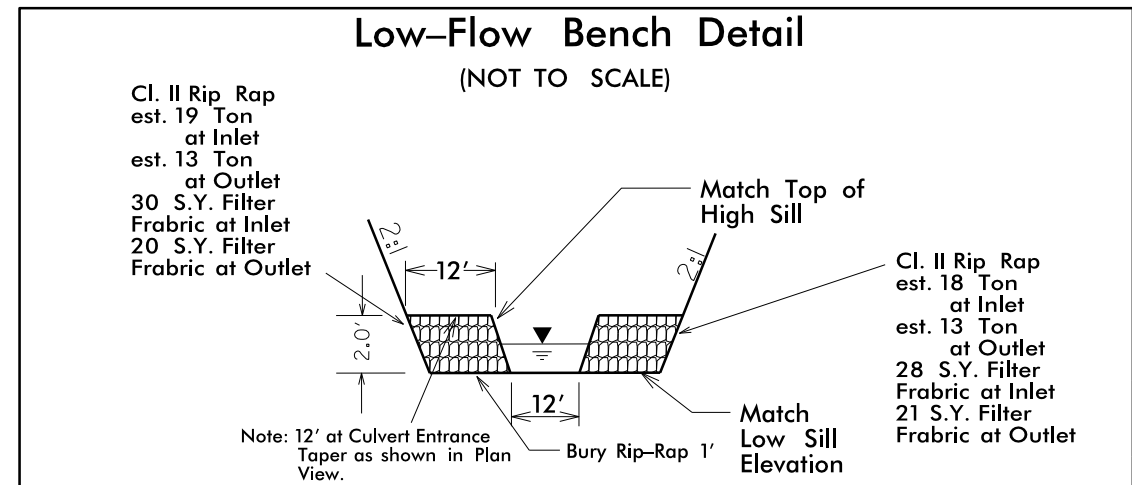
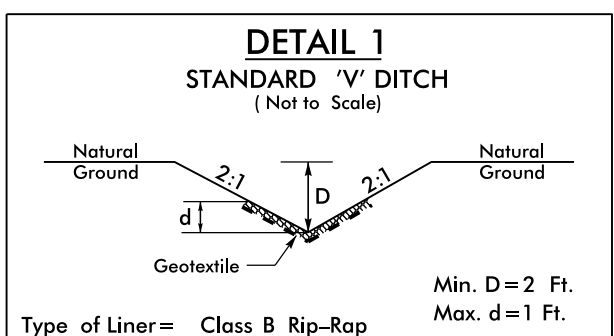


| | |
|--|----------------------------------|
| PROJECT REFERENCE NO. B-5395 | SHEET NO. EC-4/CONST.4 |
| RW SHEET NO. | |
| ROADWAY DESIGN ENGINEER | HYDRAULICS ENGINEER |

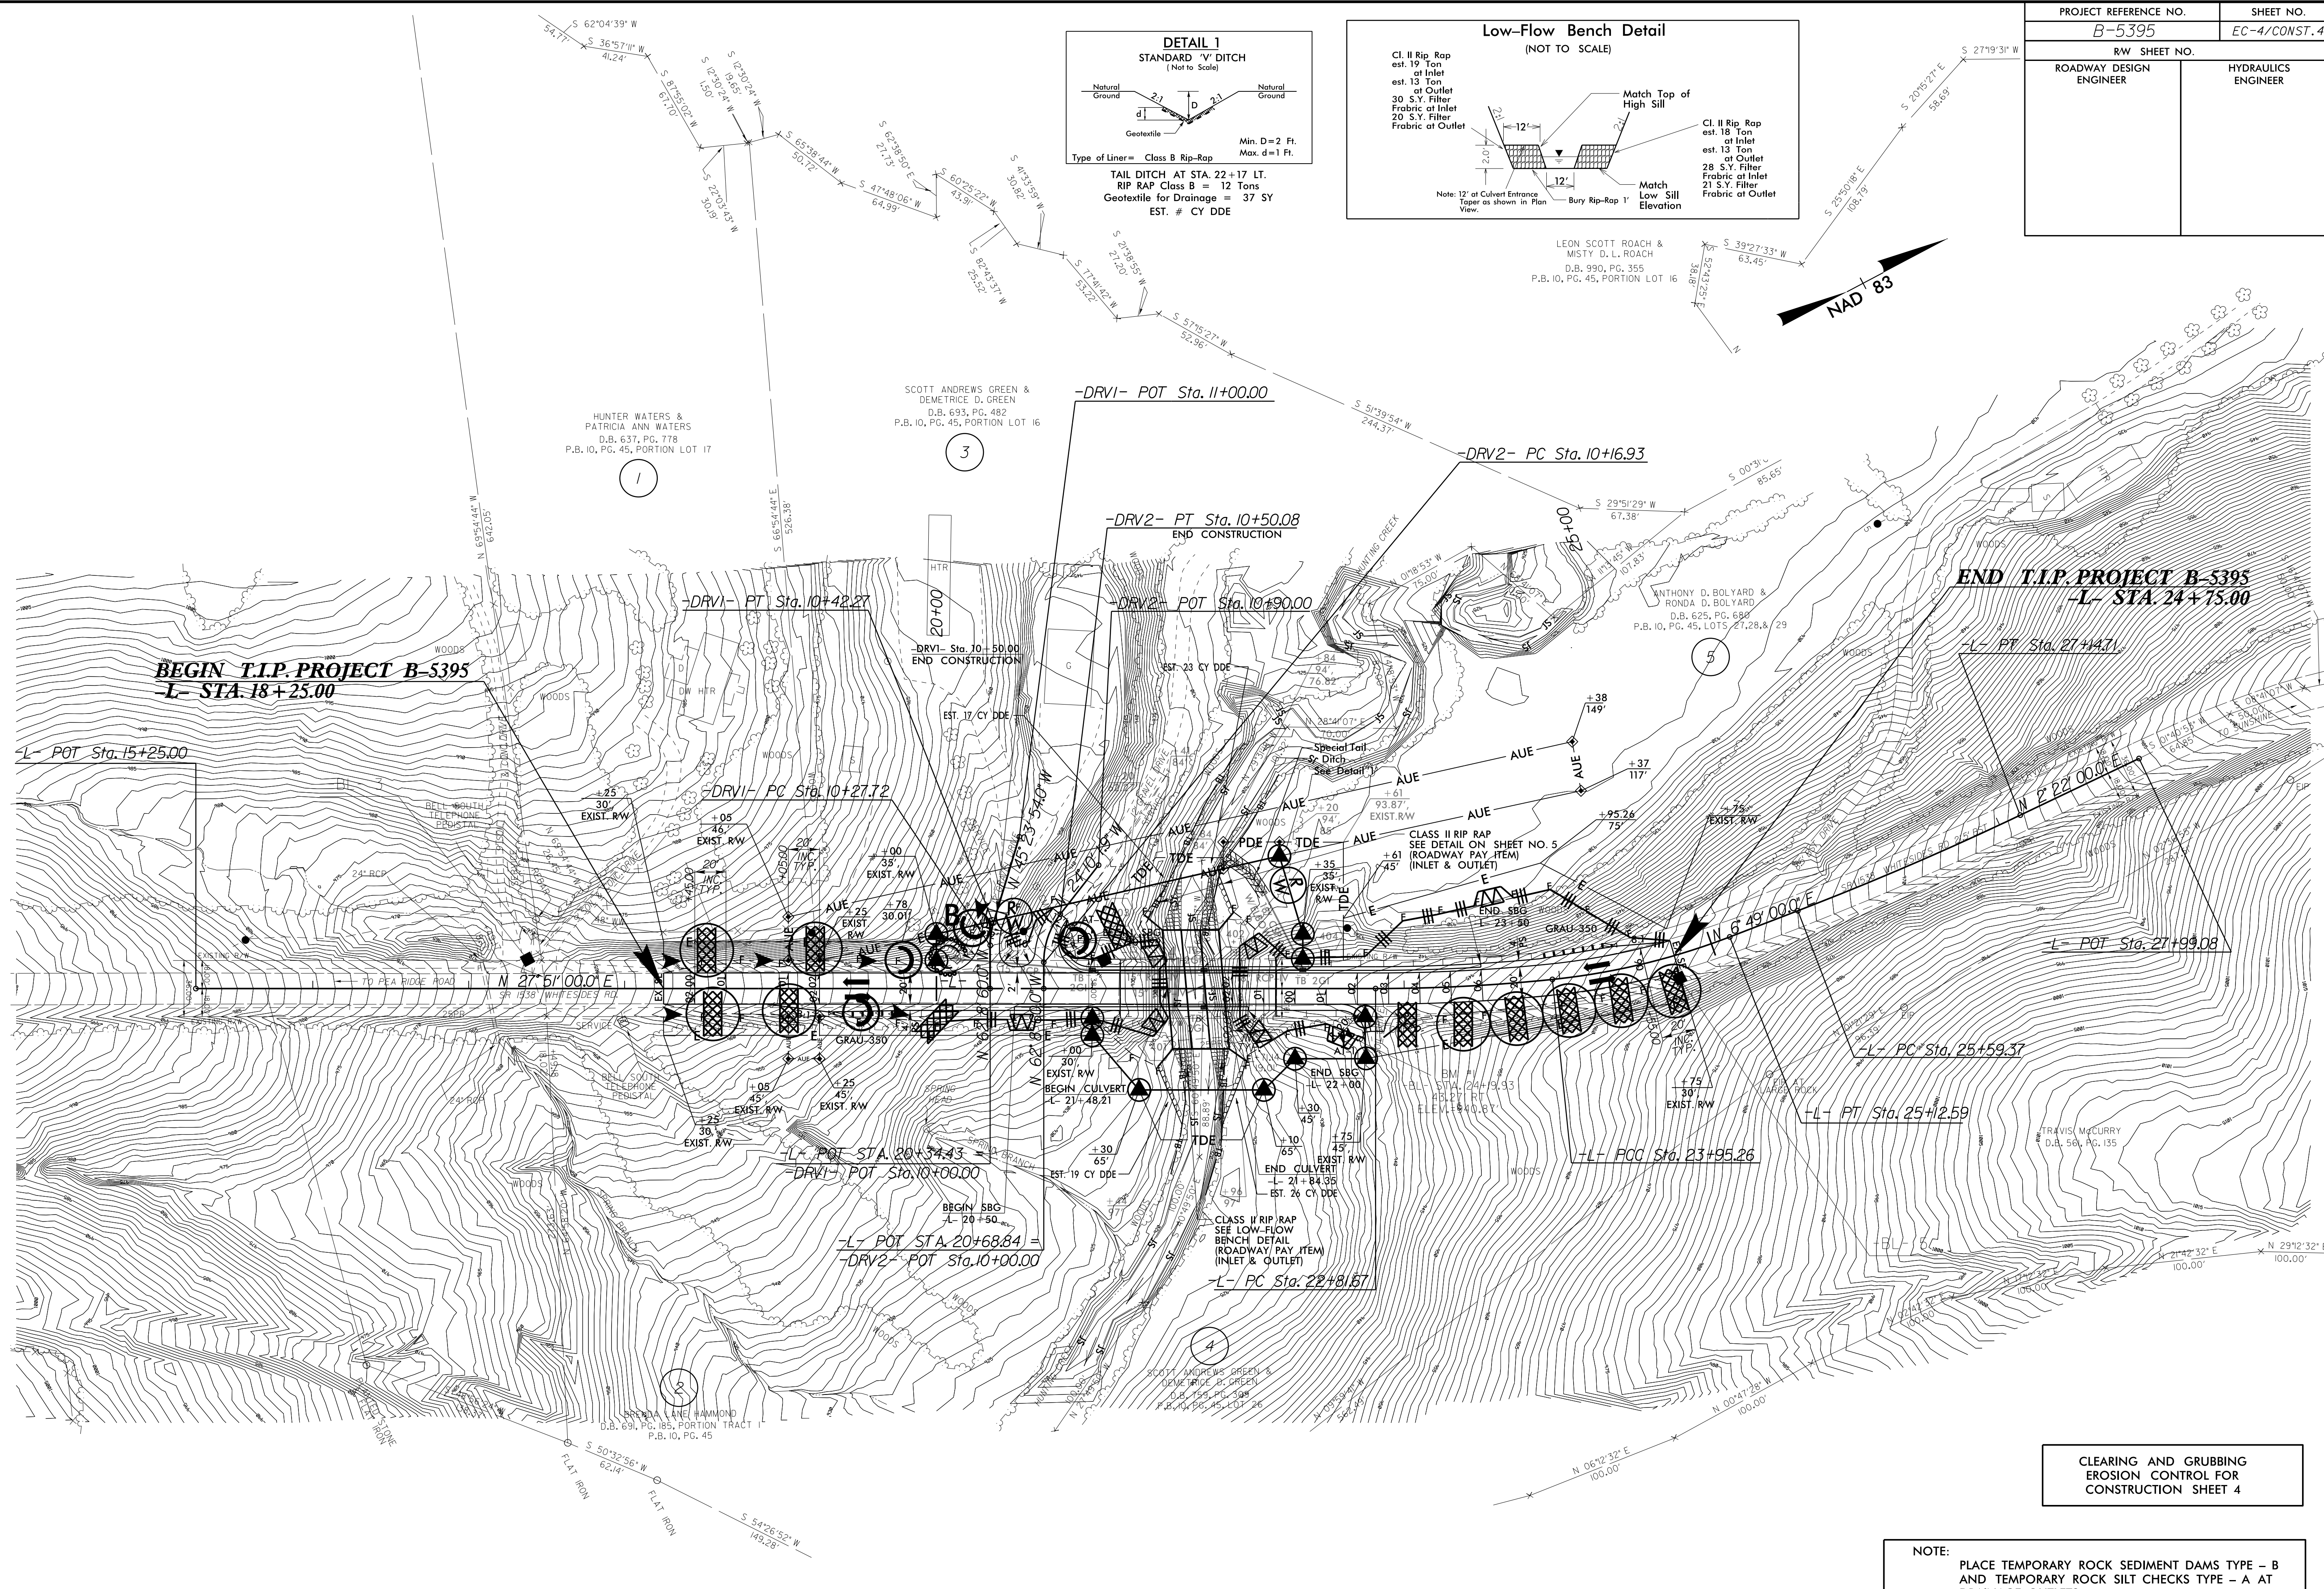

TAIL DITCH AT STA. 22+17 LT.
RIP RAP Class B = 12 Tons
Geotextile for Drainage = 37 SY
EST. # CY DDE

LEON SCOTT ROACH &
MISTY D. L. ROACH
D.B. 990, PG. 355
P.B. 10, PG. 45, PORTION LOT 16

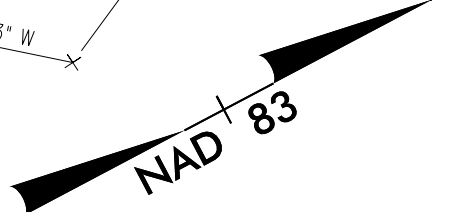

CLEARING AND GRUBBING
EROSION CONTROL FOR
CONSTRUCTION SHEET 4

NOTE:
PLACE TEMPORARY ROCK SEDIMENT DAMS TYPE - B
AND TEMPORARY ROCK SILT CHECKS TYPE - A AT
DRAINAGE OUTLETS.

8/17/99

 20-SEP-2015 14:29
 C:\Users\jg\Documents\B-5395-EC-psht4.dgn
 jg