

R/W Revision 33114 JCL  
 Added Prop. 12' Driveway on Parcel 46 Off of Worth St.

8/17/99

NOTE: PLACE TEMPORARY ROCK SEDIMENT DAMS TYPE - B AND TEMPORARY ROCK SILT CHECKS TYPE - A AT DRAINAGE OUTLETS.

INSTALL INLET PROTECTION IN ACCORDANCE WITH ENGINEER'S RECOMMENDATIONS


NOTE: UTILIZE SPECIAL STILLING BASIN AS STILLING BASIN WHERE APPLICABLE

CLEARING AND GRUBBING EROSION CONTROL FOR CONSTRUCTION SHEET 8

NOTE: PERIMETER EROSION CONTROL MEASURES SHALL BE INSTALLED DURING CLEARING AND GRUBBING PHASE.

NOTES: ANY DEVIATION FROM OPTIONS GIVEN WILL REQUIRE PRIOR APPROVAL BY ENGINEER.

ADDITIONAL EROSION CONTROL DEVICES MAY NEED TO BE INSTALLED AS DIRECTED BY THE ENGINEER.

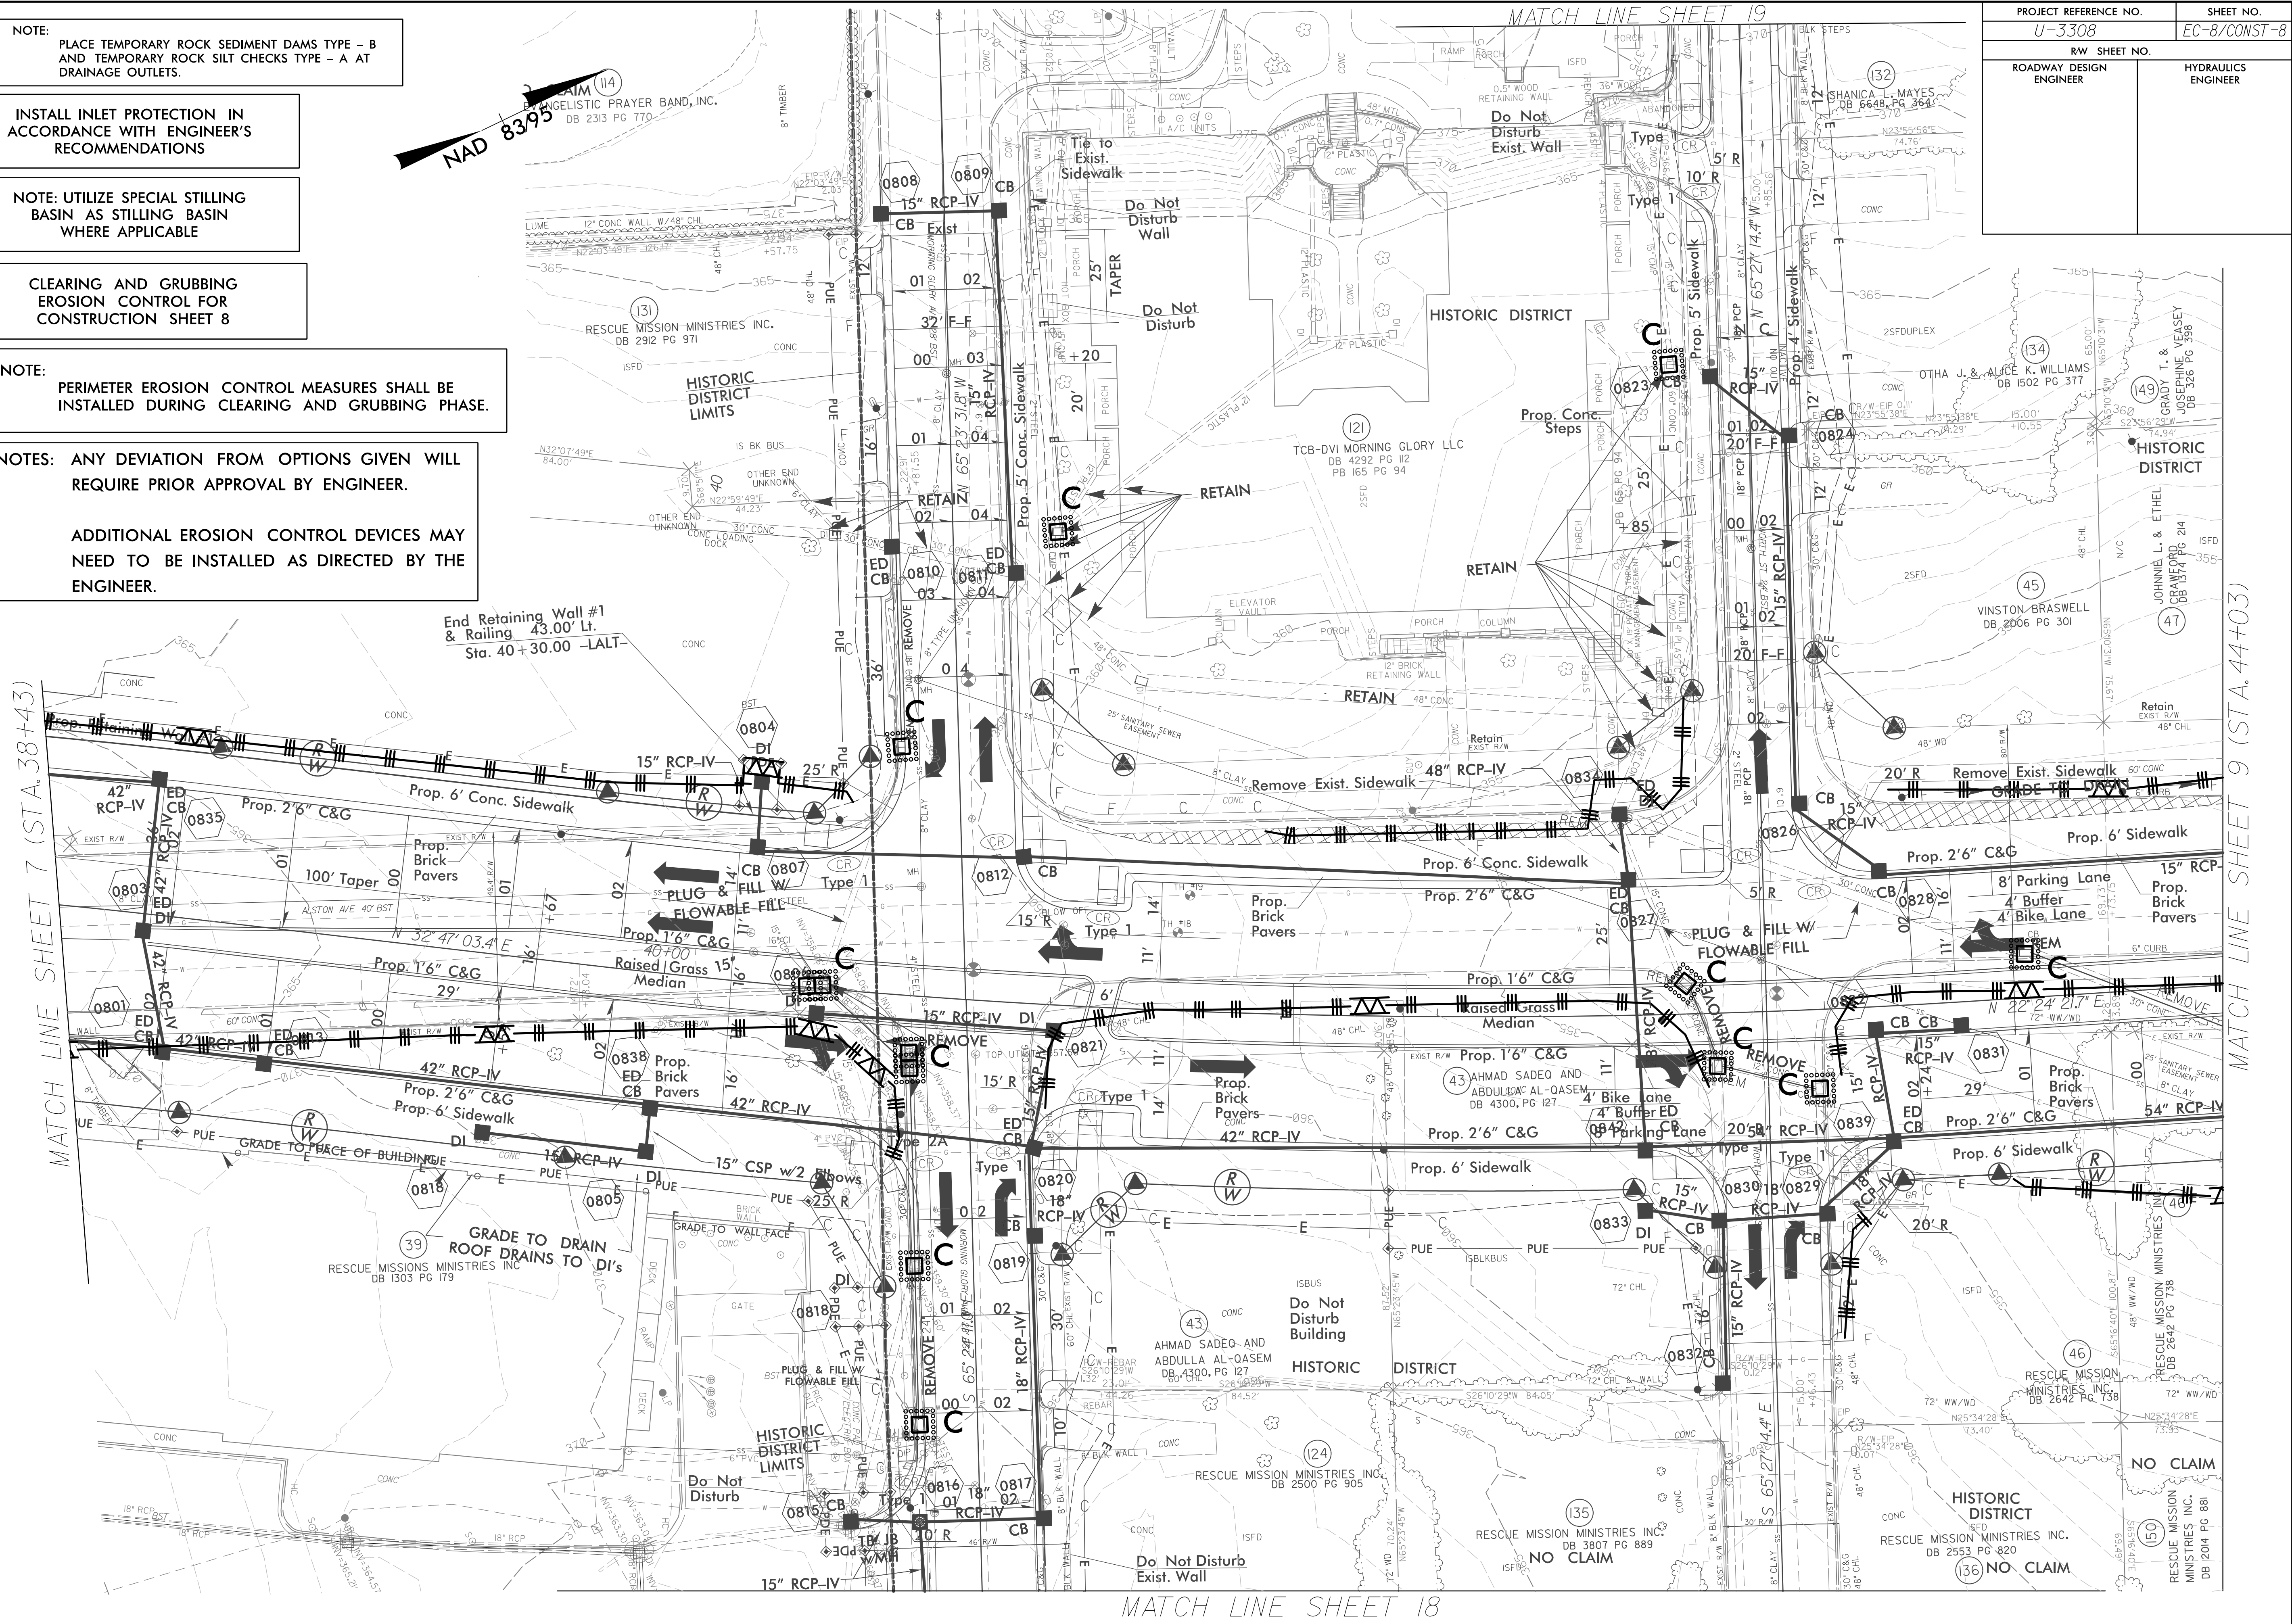

4/13/2015  
 R:\Projects\33114\EC\33114.dwg  
 EC\33114.dwg  
 ps08 CG.dgn

PROJECT REFERENCE NO. U-3308	SHEET NO. EC-8/CONST-8
R/W SHEET NO.	HYDRAULICS ENGINEER
ROADWAY DESIGN ENGINEER	

MATCH LINE SHEET 7 (STA. 38+43)

MATCH LINE SHEET 18

MATCH LINE SHEET 9 (STA. 44+03)