


RW Revision 5/7/14 JCI  
Existing Property Lines, Proposed Right of Way and Temporary Construction Lines Adjusted on Parcel 20

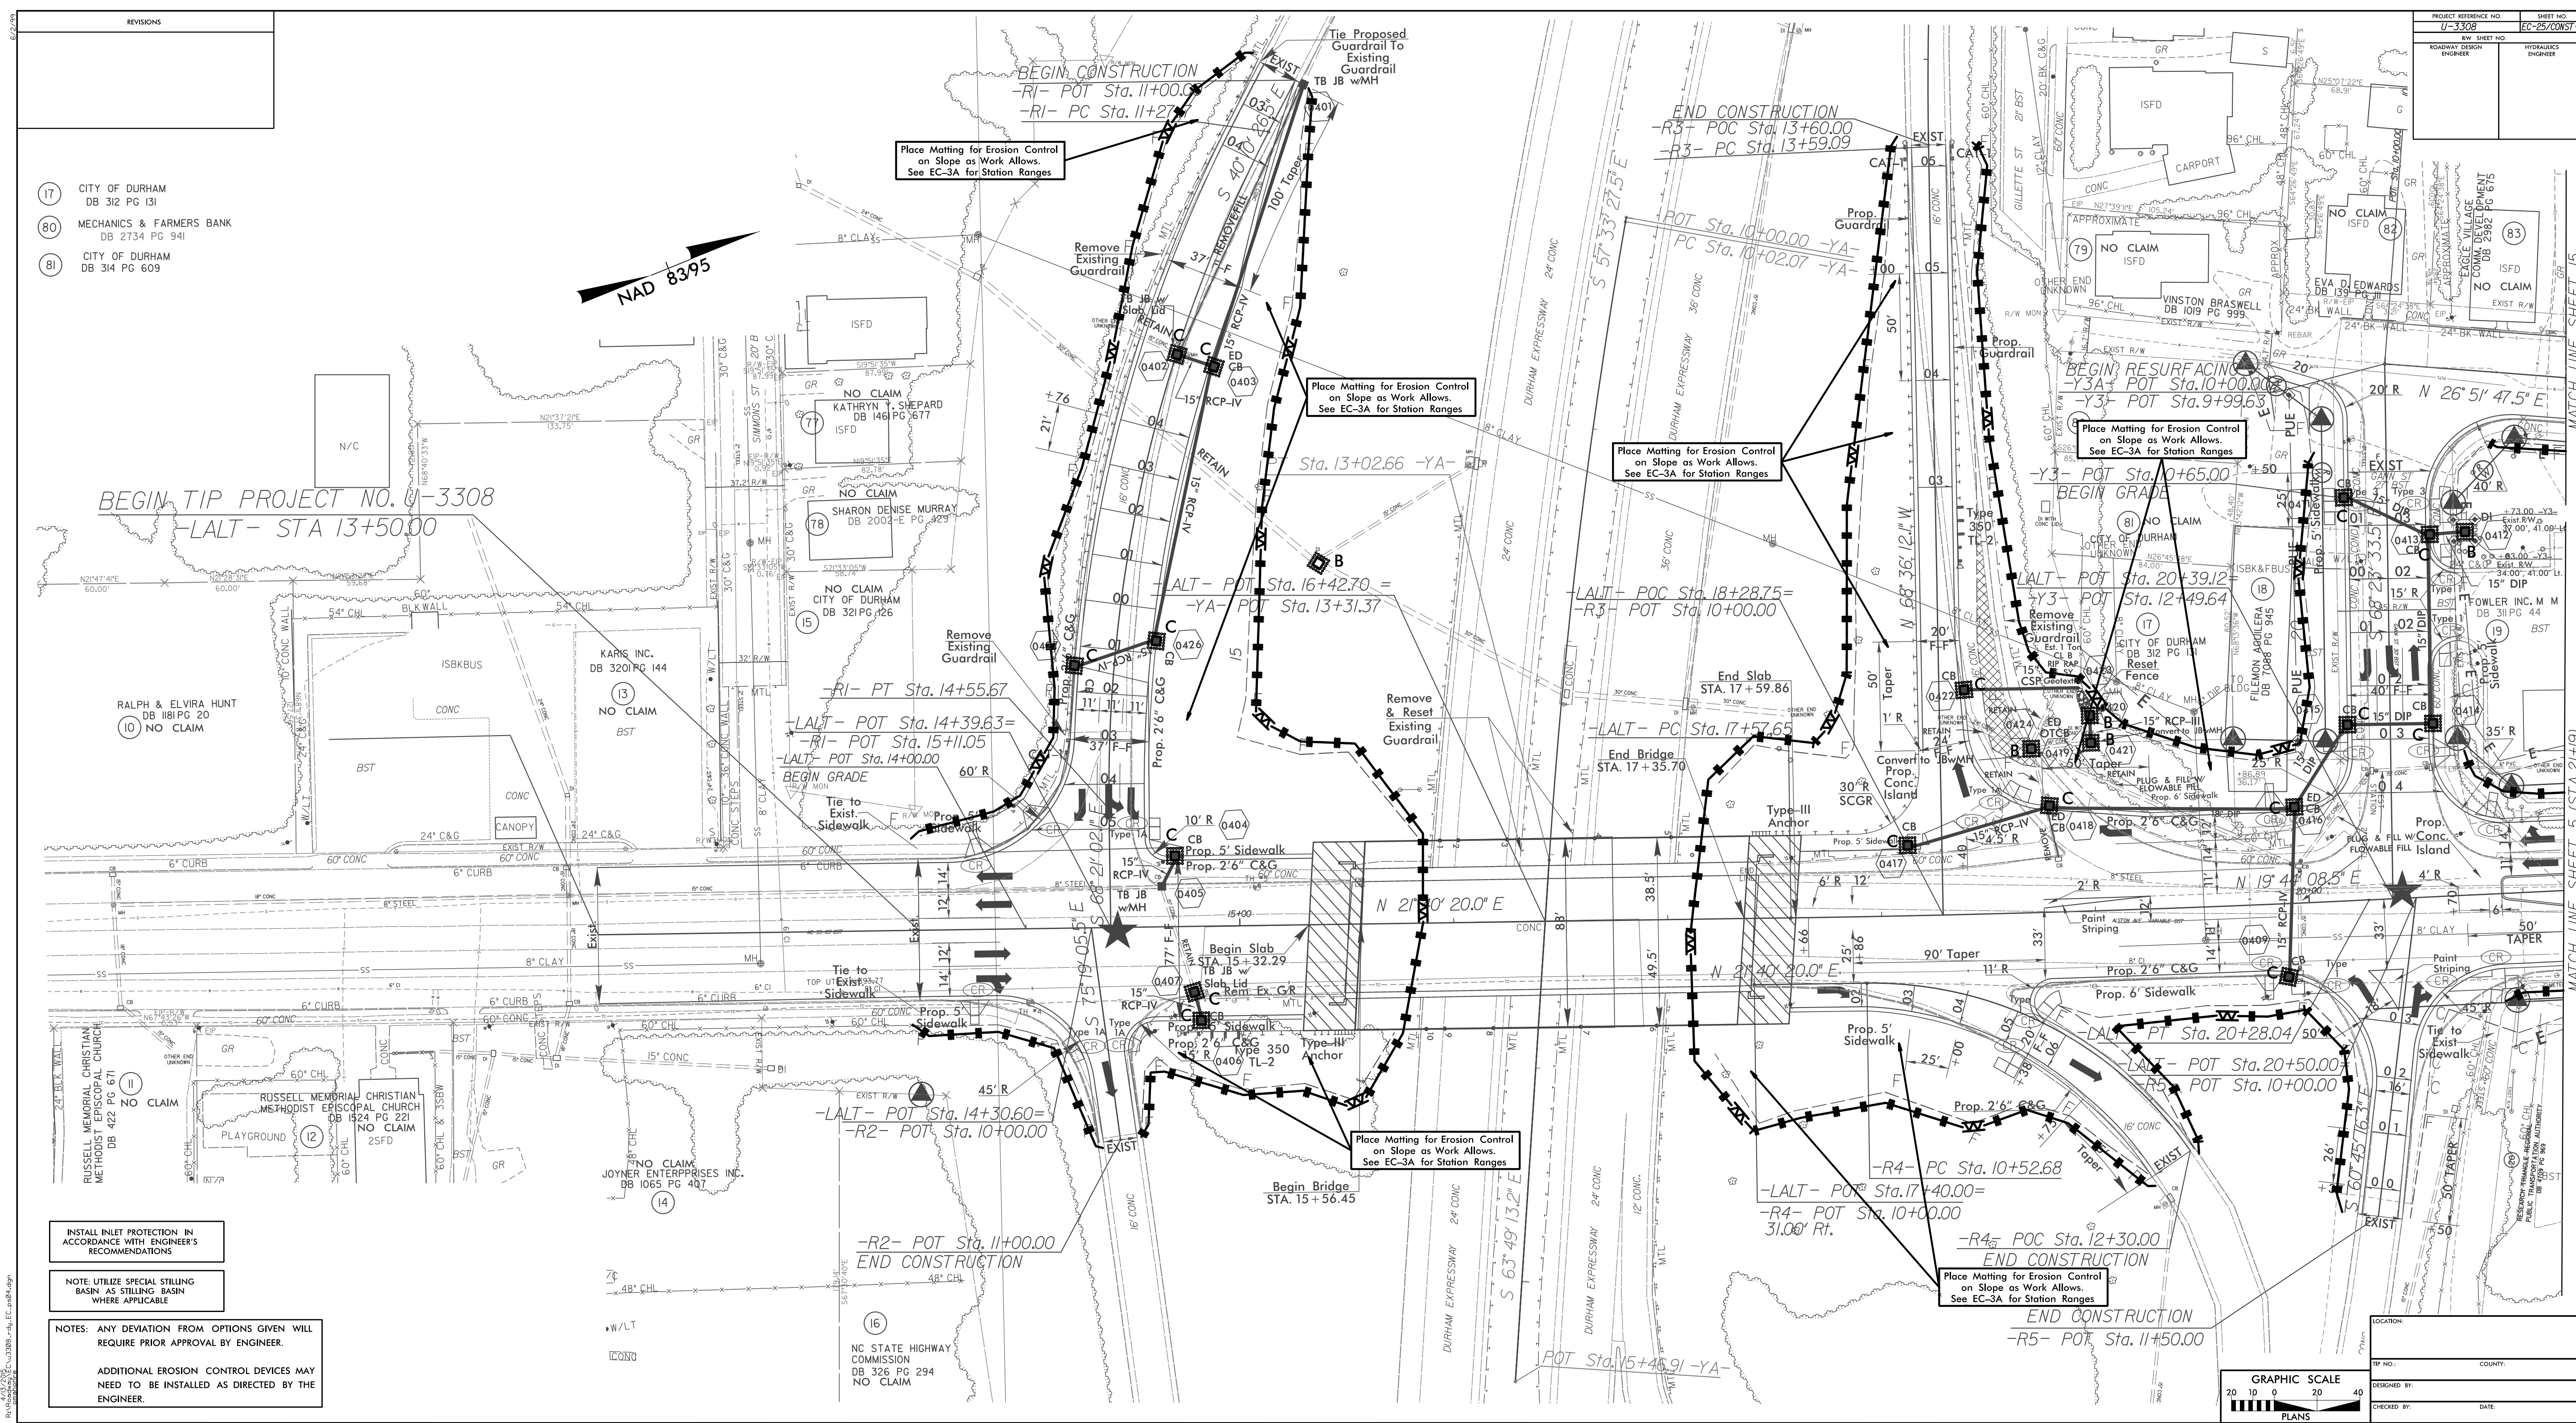

REVISIONS	

- (17) CITY OF DURHAM  
DB 312 PG 131
- (80) MECHANICS & FARMERS BANK  
DB 2734 PG 941
- (81) CITY OF DURHAM  
DB 314 PG 609

INSTALL INLET PROTECTION IN ACCORDANCE WITH ENGINEER'S RECOMMENDATIONS

NOTE: UTILIZE SPECIAL STILLING BASIN AS STILLING BASIN WHERE APPLICABLE

NOTES: ANY DEVIATION FROM OPTIONS GIVEN WILL REQUIRE PRIOR APPROVAL BY ENGINEER.

ADDITIONAL EROSION CONTROL DEVICES MAY NEED TO BE INSTALLED AS DIRECTED BY THE ENGINEER.

GRAPHIC SCALE  
20 10 0 20 40  
PLANS

PROJECT REFERENCE NO. 11-3308  
SHEET NO. EC-25/CONV-4  
RW SHEET NO.  

DESIGNED BY:    
CHECKED BY:    
DATE: