

PROJECT REFERENCE NO.	SHEET NO.
U-3308	EC-27/CONST-6
RW SHEET NO.	
ROADWAY DESIGN ENGINEER	HYDRAULICS ENGINEER


INSTALL INLET PROTECTION IN ACCORDANCE WITH ENGINEER'S RECOMMENDATIONS

NOTE: UTILIZE SPECIAL STILLING BASIN AS STILLING BASIN WHERE APPLICABLE

NOTES: ANY DEVIATION FROM OPTIONS GIVEN WILL REQUIRE PRIOR APPROVAL BY ENGINEER.

ADDITIONAL EROSION CONTROL DEVICES MAY NEED TO BE INSTALLED AS DIRECTED BY THE ENGINEER.


Place Matting for Erosion Control on Slope as Work Allows. See EC-3A for Station Ranges

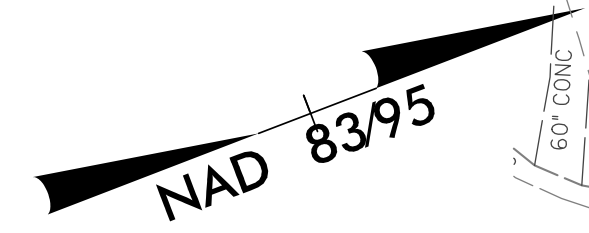

RW REVISION 6/1/14 JCL
Converted Permanent Utility Easement (PUE) to Temporary Construction Easement (TCE) and Adjusted PDE on Parcel 24

MATCH LINE SHEET 5 (STA. 26+82)

MATCH LINE SHEET 7 (STA. 32+76)

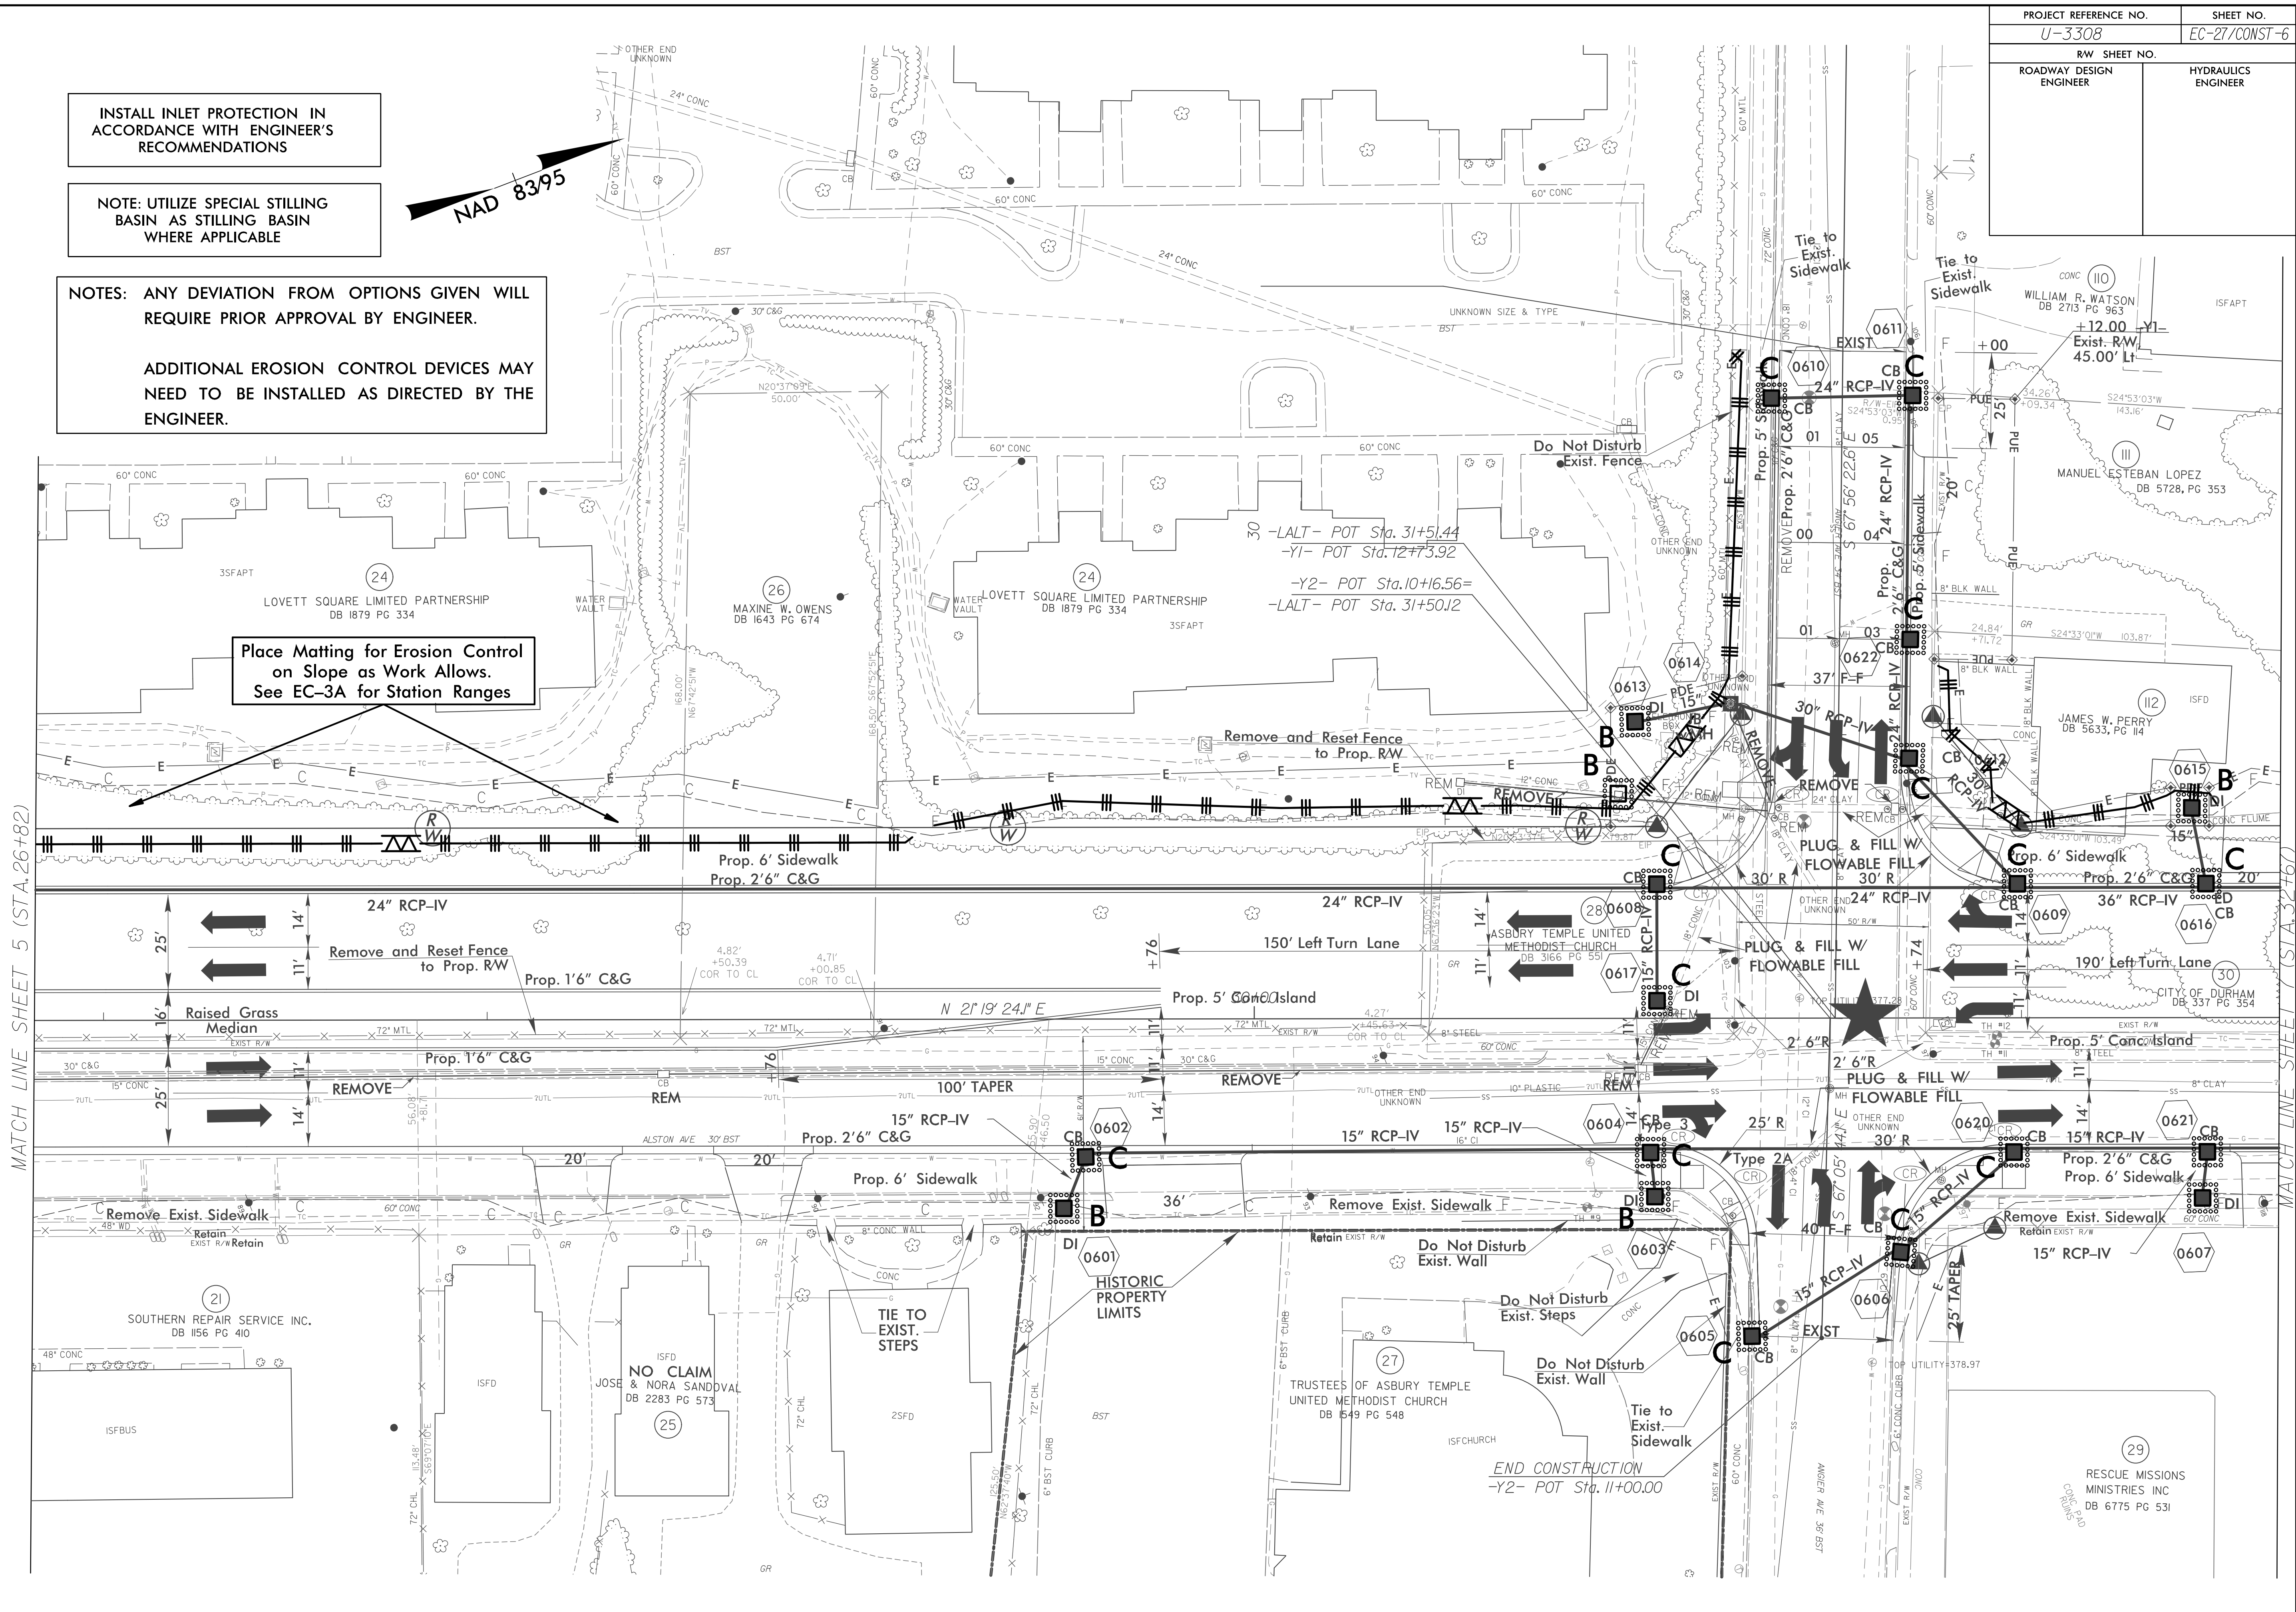

4/13/2015
R:\Projects\U-3308.r\dj.ec.ps06.dgn
ecad