

PROJECT REFERENCE NO.	SHEET NO.
U-3308	EC-32/CONST-11
RW SHEET NO.	
ROADWAY DESIGN ENGINEER	HYDRAULICS ENGINEER

INSTALL INLET PROTECTION IN ACCORDANCE WITH ENGINEER'S RECOMMENDATIONS

NOTE: UTILIZE SPECIAL STILLING BASIN AS STILLING BASIN WHERE APPLICABLE

NOTES: ANY DEVIATION FROM OPTIONS GIVEN WILL REQUIRE PRIOR APPROVAL BY ENGINEER.

ADDITIONAL EROSION CONTROL DEVICES MAY NEED TO BE INSTALLED AS DIRECTED BY THE ENGINEER.

Place Matting for Erosion Control on Slope as Work Allows. See EC-3A for Station Ranges

Place Matting for Erosion Control on Slope as Work Allows. See EC-3A for Station Ranges


NAD 8395

RW Revision 6/1/14 JCL

Added new Permanent Utility Easement (PUE) to Parcel 60, Converted Temporary Construction Easements (TCE) to PUE on Parcels 62, 66, 64 and 187, Converted PUE to TCE on Parcel 57.

MATCH LINE SHEET 10 (STA. 53+31)

MATCH LINE SHEET 12 (STA. 59+02)

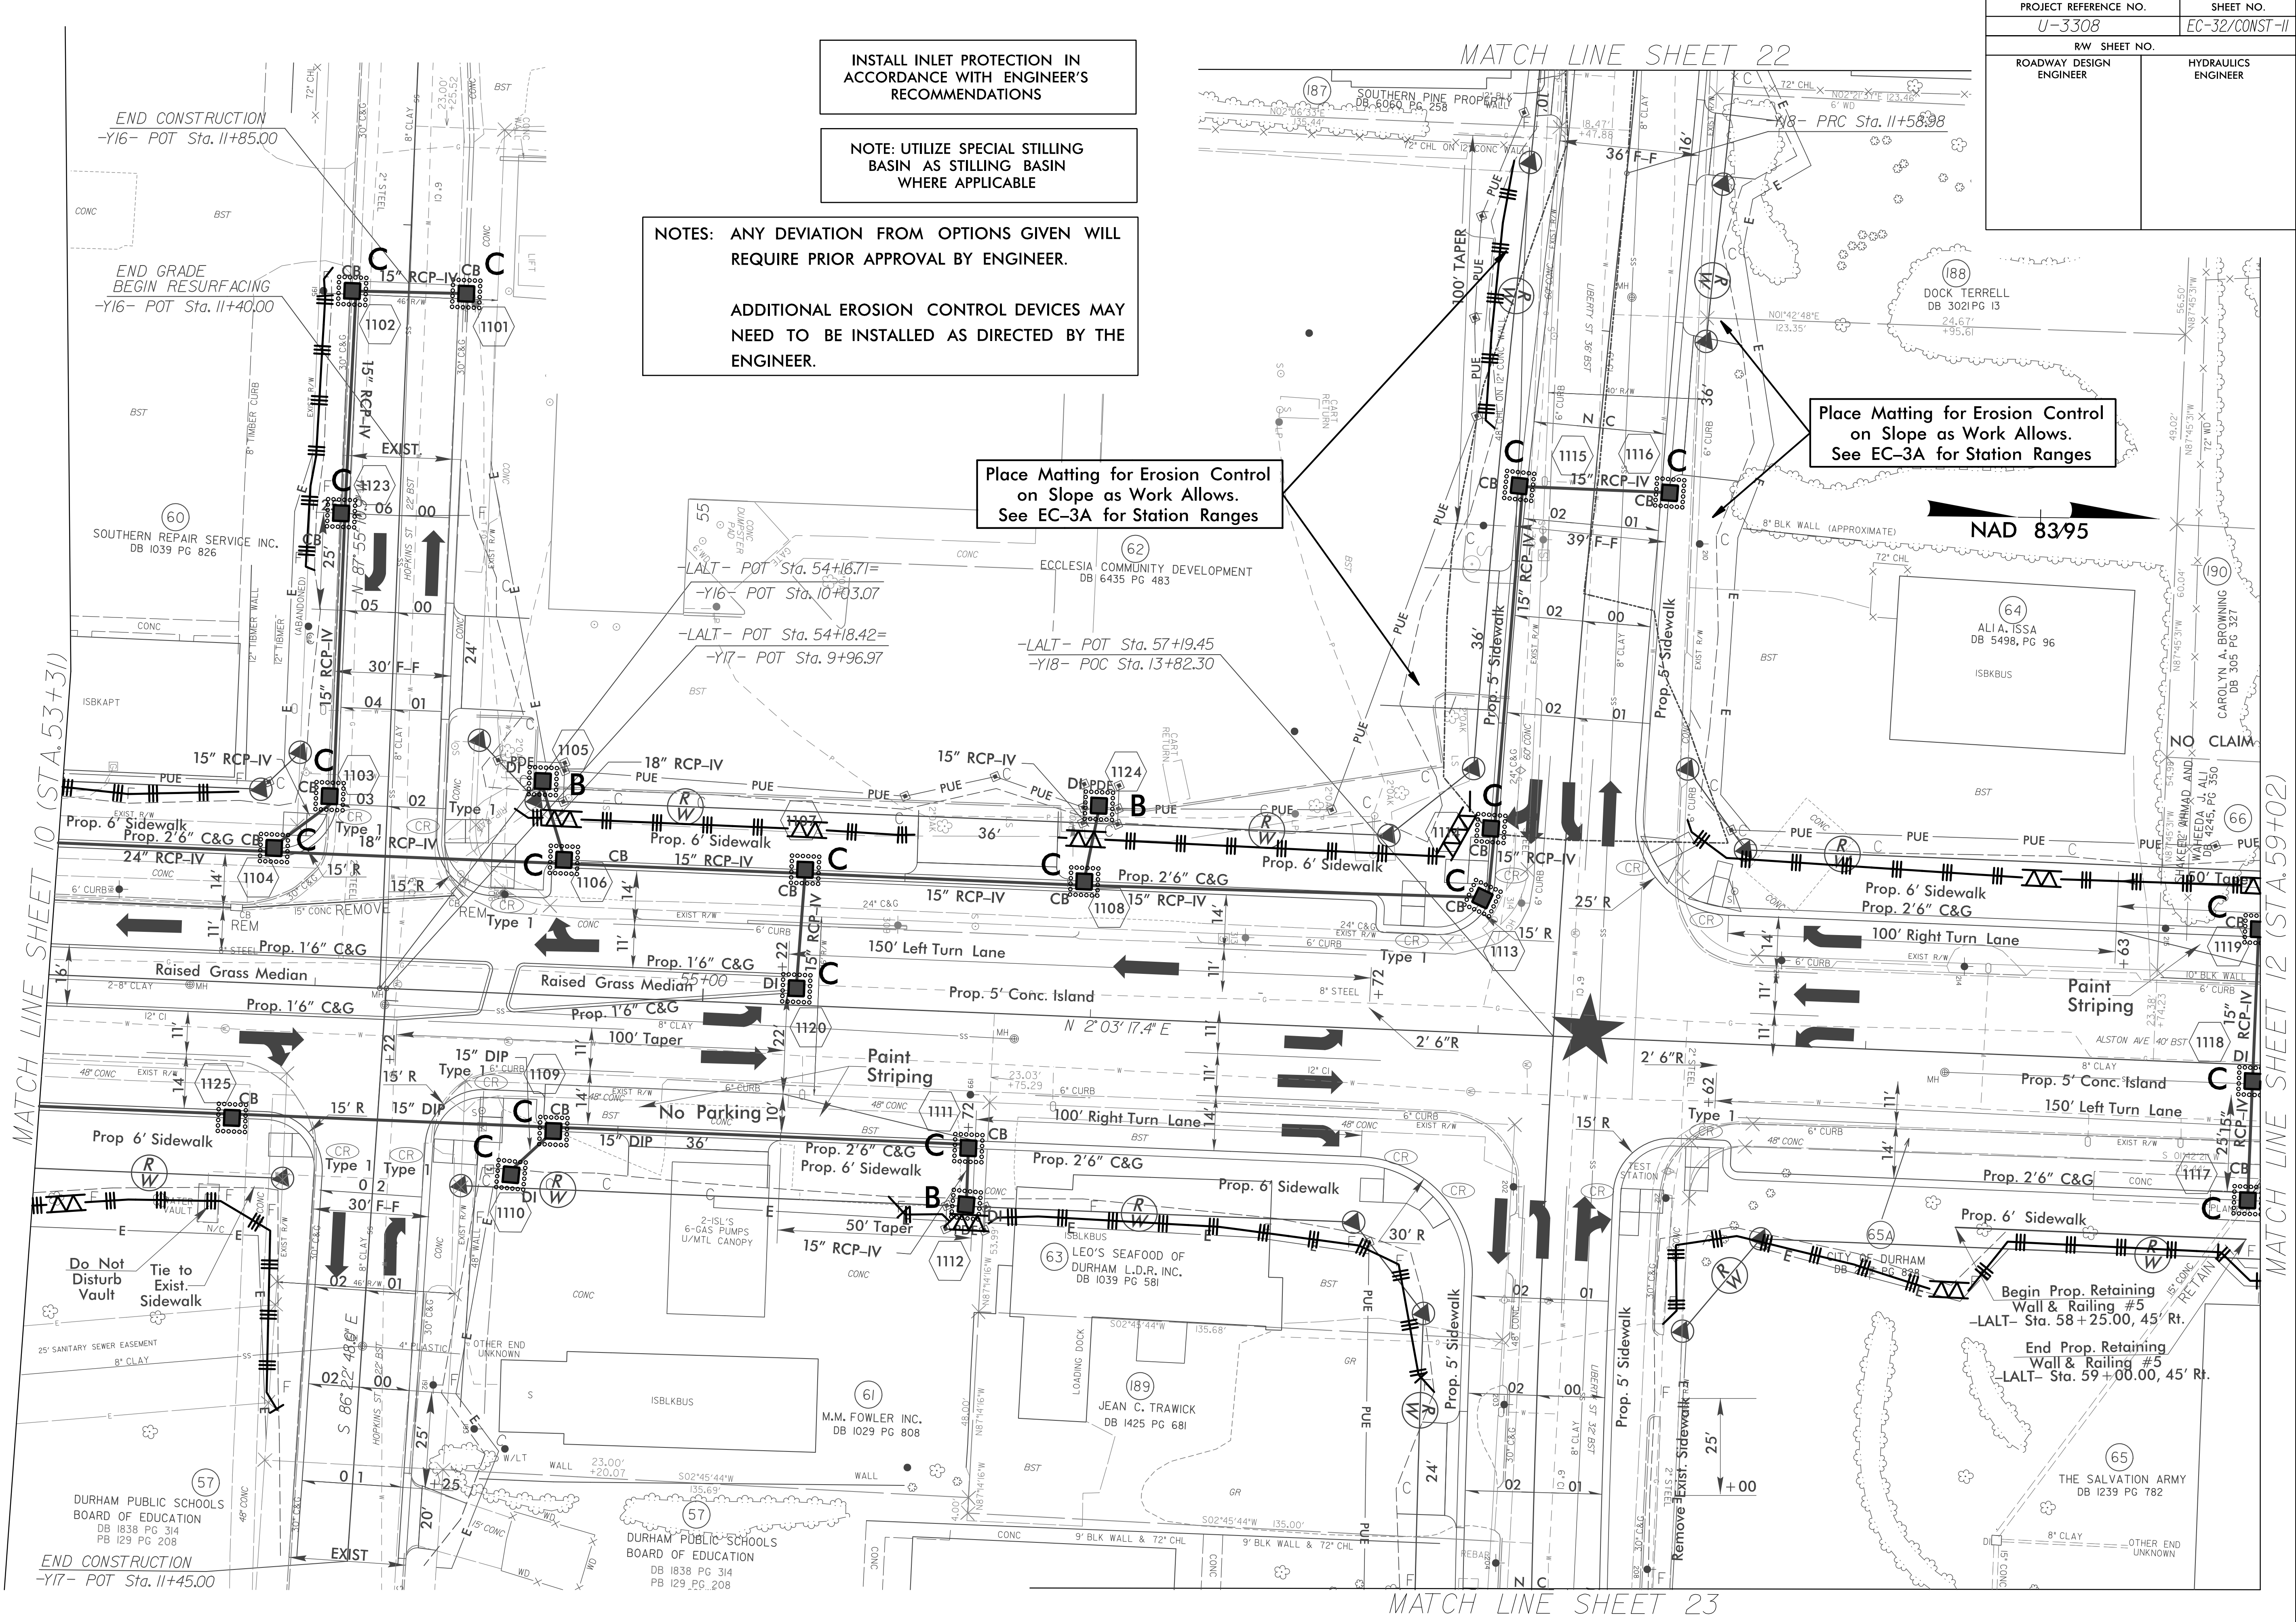

MATCH LINE SHEET 11 (STA. 57+00)

MATCH LINE SHEET 23

8/17/99

11/3/2015

R:\Projects\U-3308\EC\U-3308_EC.dwg

U-3308_EC.dwg