
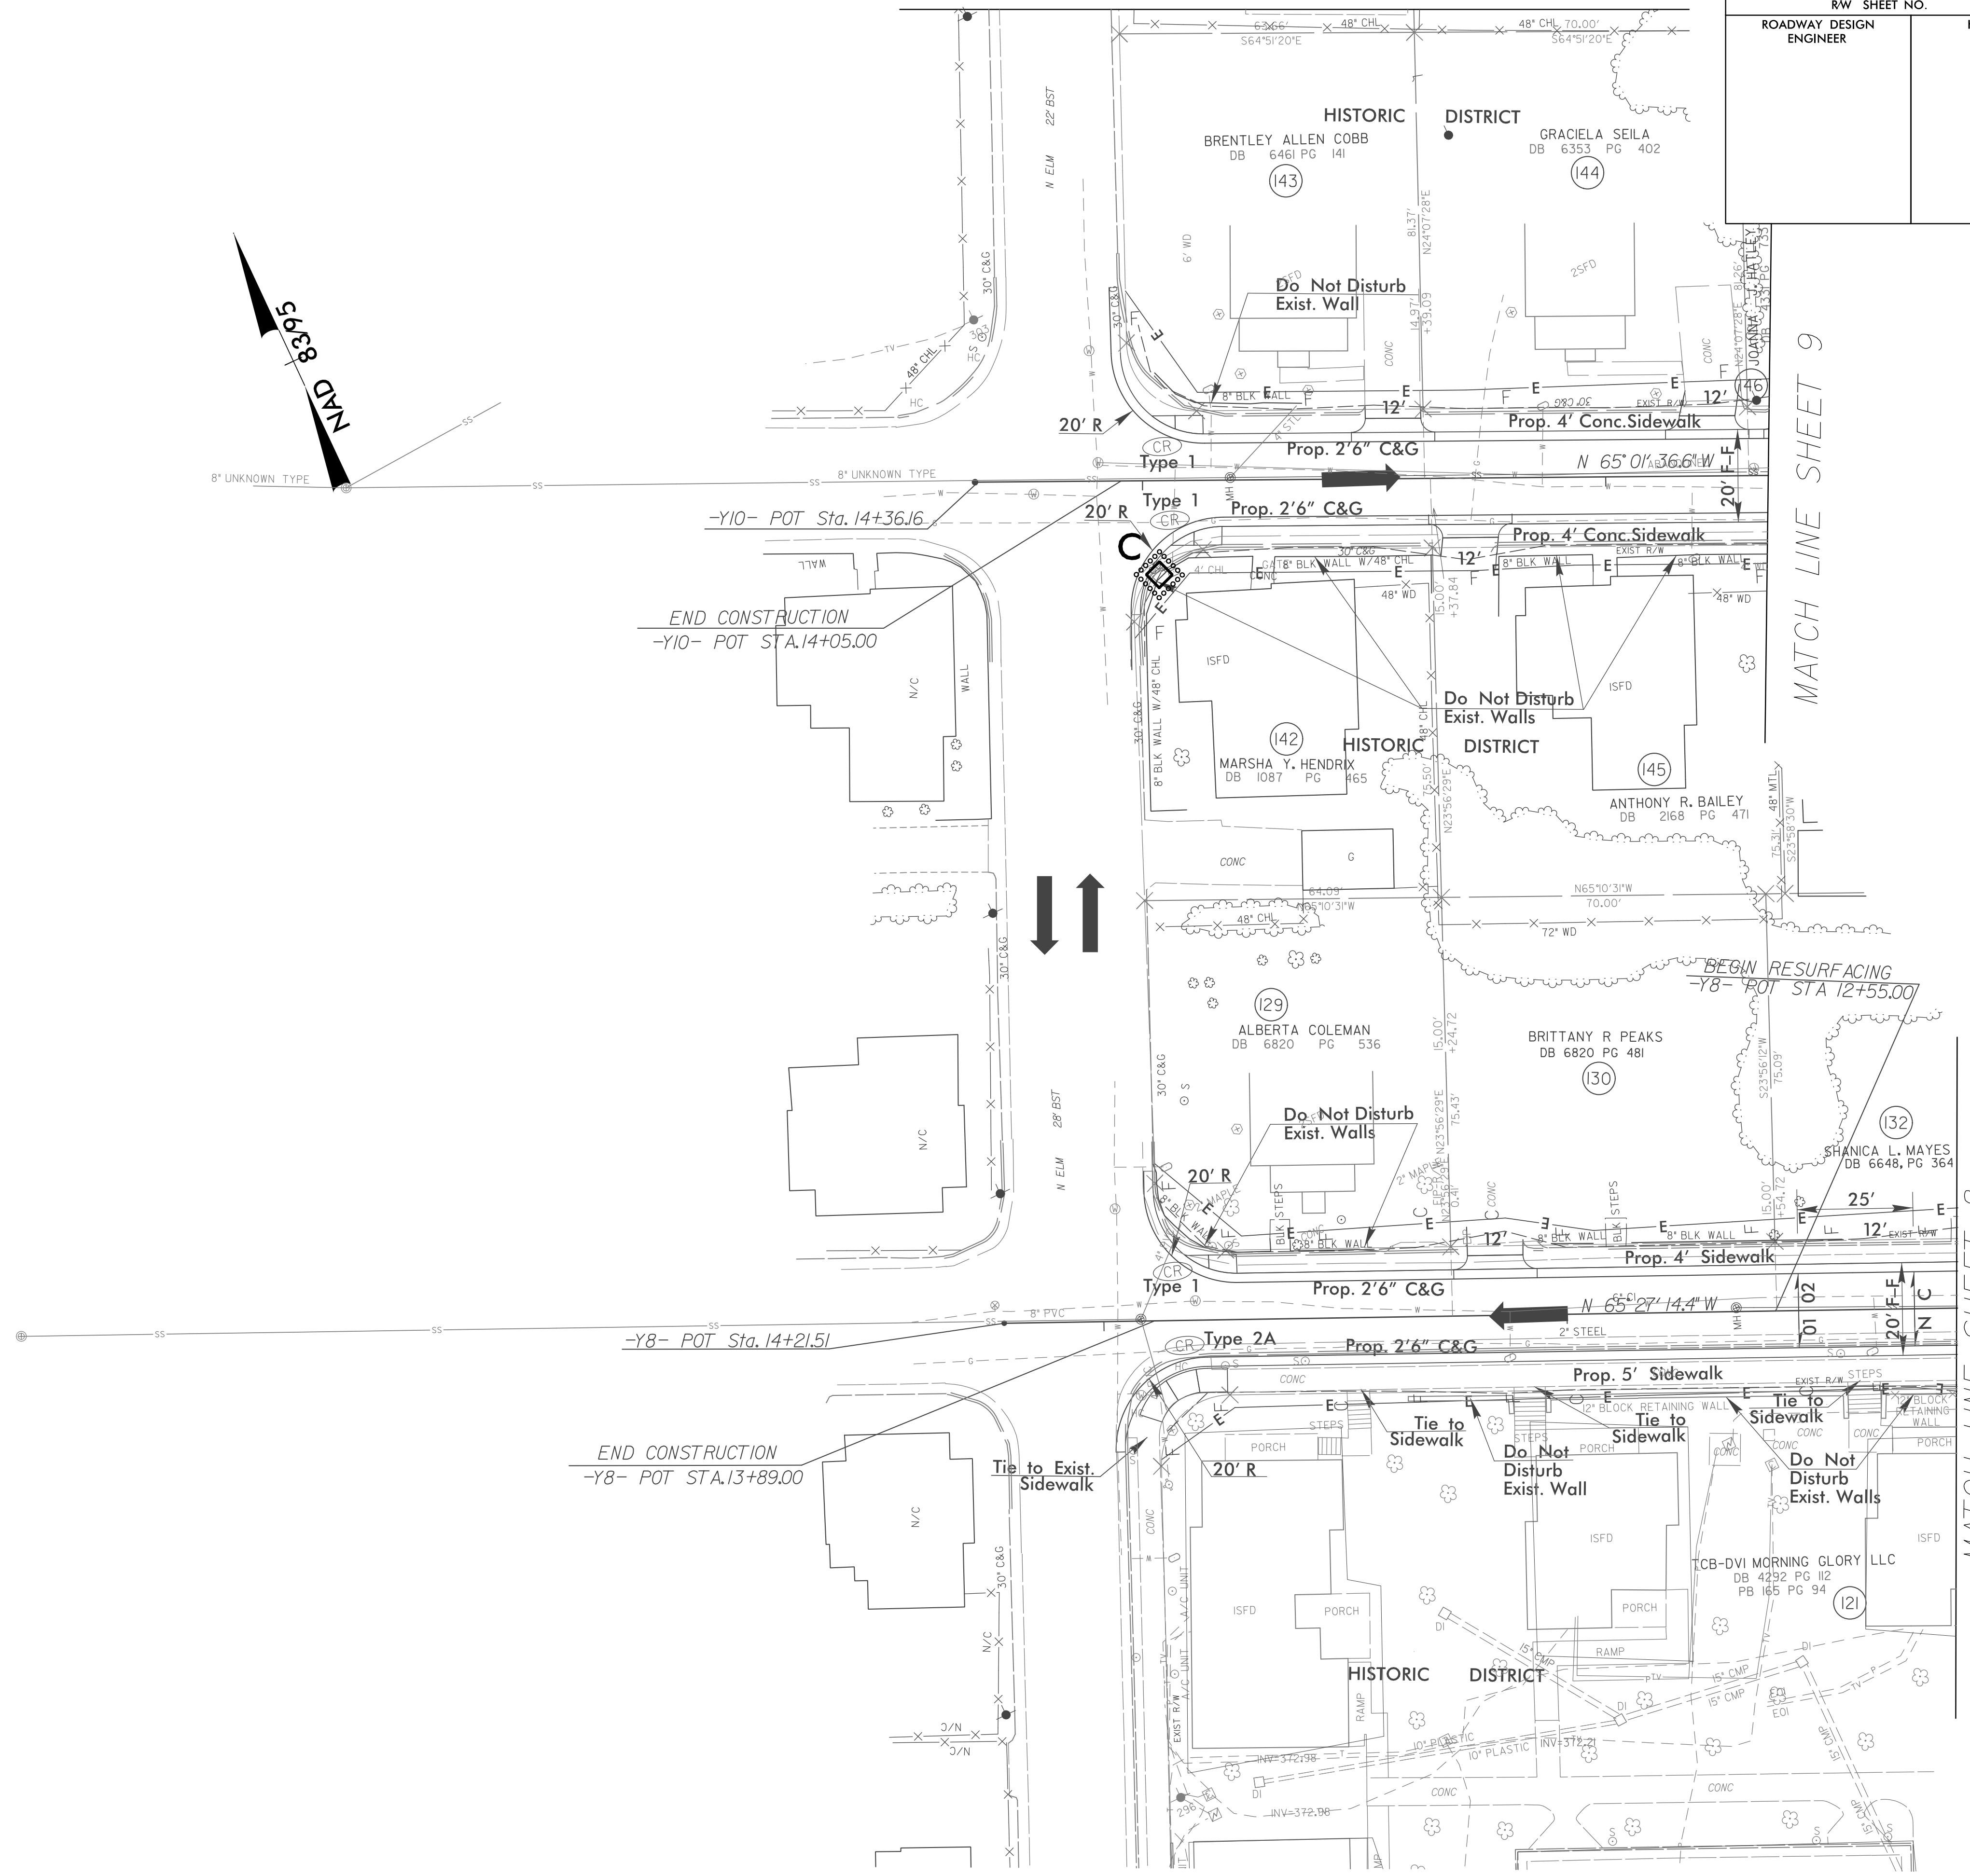


PROJECT REFERENCE NO.	SHEET NO.
U-3308	EC-40/CONST-19
RW SHEET NO.	
ROADWAY DESIGN ENGINEER	HYDRAULICS ENGINEER

MATCH LINE SHEET 21

MATCH LINE SHEET 9

MATCH LINE SHEET 8

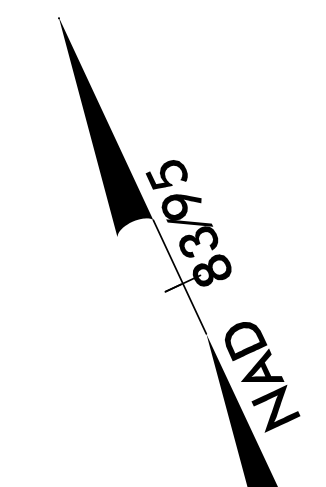

RW Revision 3/31/14 JCL
Parcel # 158 Property Lines Updated

NOTE: UTILIZE SPECIAL STILLING BASIN AS STILLING BASIN WHERE APPLICABLE

NOTES: ANY DEVIATION FROM OPTIONS GIVEN WILL REQUIRE PRIOR APPROVAL BY ENGINEER.

ADDITIONAL EROSION CONTROL DEVICES MAY NEED TO BE INSTALLED AS DIRECTED BY THE ENGINEER.

4/13/2015
R:\Projects\158\EC\U3308_r.dwg EC-ps19.dgn
c:\hobas\...