

PROJECT REFERENCE NO. <i>B-5142</i>	SHEET NO. <i>EC-4/CONST.4</i>
RW SHEET NO.	
ROADWAY DESIGN ENGINEER	HYDRAULICS ENGINEER


NOTE:
MAINTAIN IMPERVIOUS DIKES FOR SEDIMENT CONTAINMENT AS PRACTICABLE DURING CONSTRUCTION. DEWATER WORK SITE UTILIZING SPECIAL STILLING BASINS.

NOTE:
INSTALL AND MAINTAIN TURBIDITY CURTAIN IN AREAS WHERE RUNOFF IS NOT CONTAINED BY IMPERVIOUS DIKE.



NOTE:
PLACE TEMPORARY ROCK SEDIMENT DAMS TYPE - B AND TEMPORARY ROCK SILT CHECKS TYPE - A AT DRAINAGE OUTLETS.

8/17/99
95-OCT-2015 14:00
D:\projects\B-5142\EC.psh4.dgn
REVISIONS
1
2
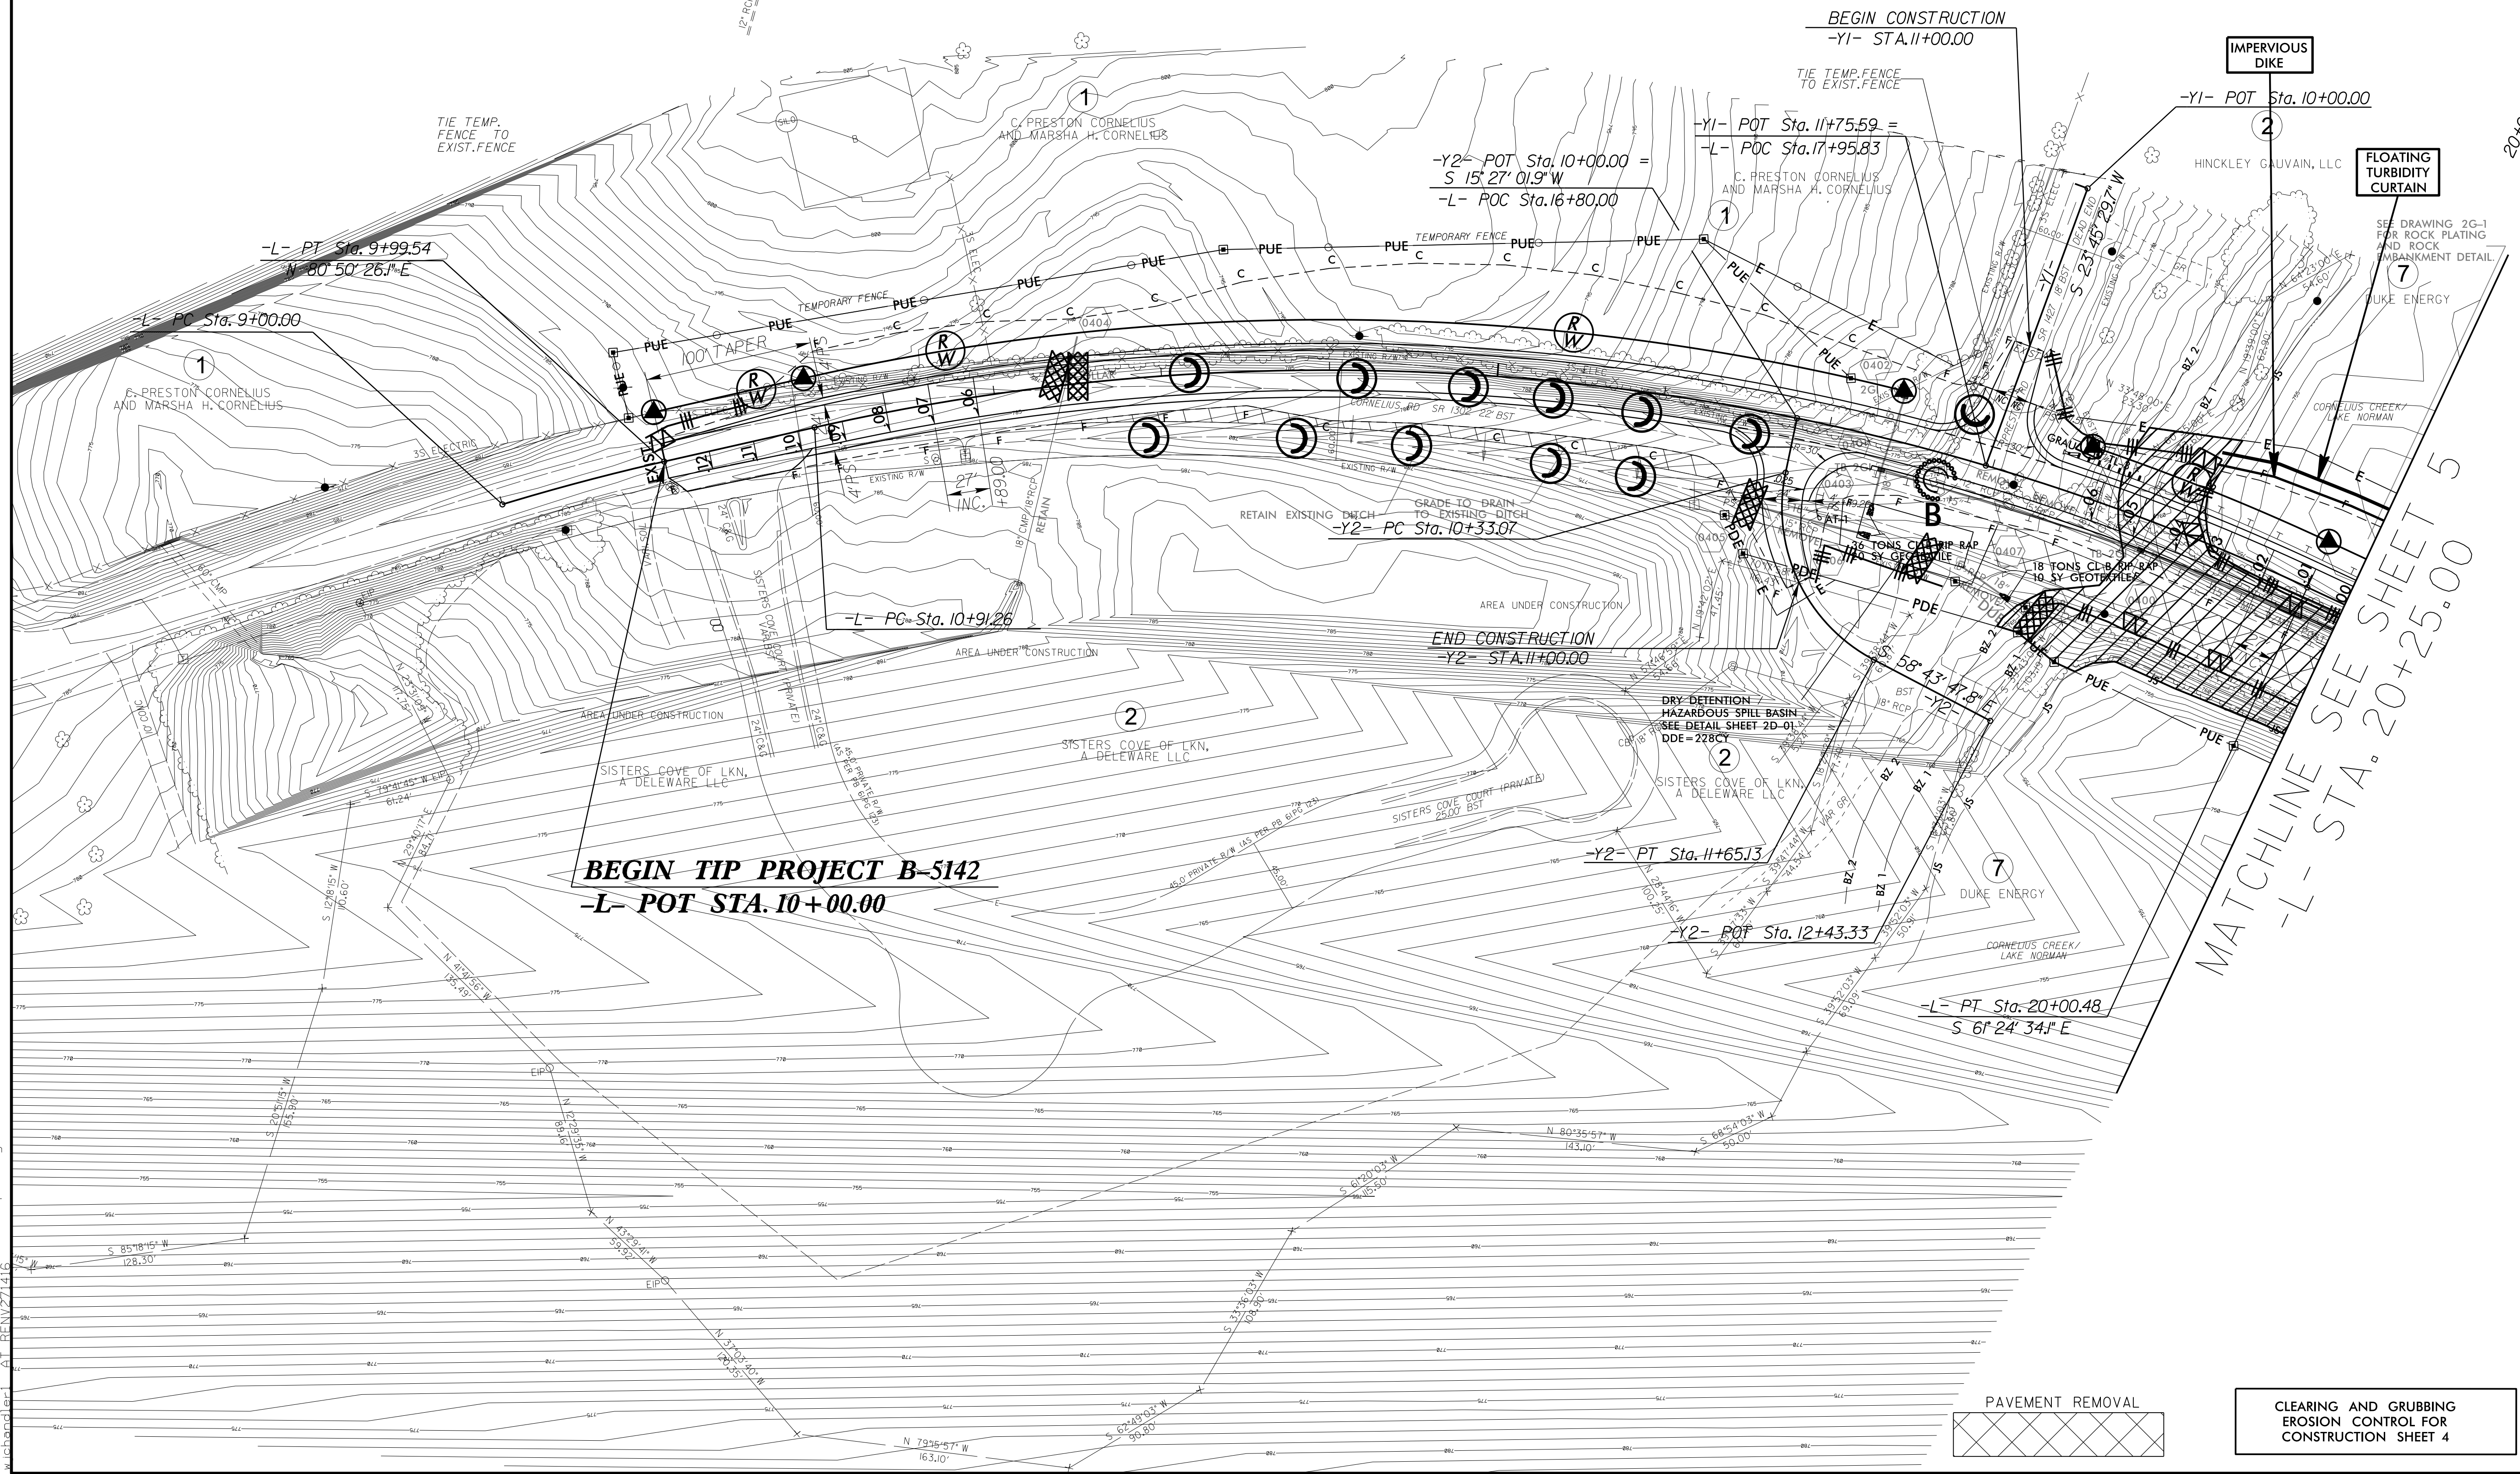

BEGIN TIP PROJECT B-5142
-L- POT STA. 10+00.00

CLEARING AND GRUBBING
EROSION CONTROL FOR
CONSTRUCTION SHEET 4