


PROJECT REFERENCE NO.	SHEET NO.
B-5123	EC-6/CONST.5
RW SHEET NO.	
ROADWAY DESIGN ENGINEER	HYDRAULICS ENGINEER

CLEARING AND GRUBBING  
EROSION CONTROL FOR  
CONSTRUCTION SHEET 5

NOTE:  
PLACE TEMPORARY ROCK SEDIMENT DAMS TYPE - B  
AND TEMPORARY ROCK SILT CHECKS TYPE - A AT  
DRAINAGE OUTLETS.

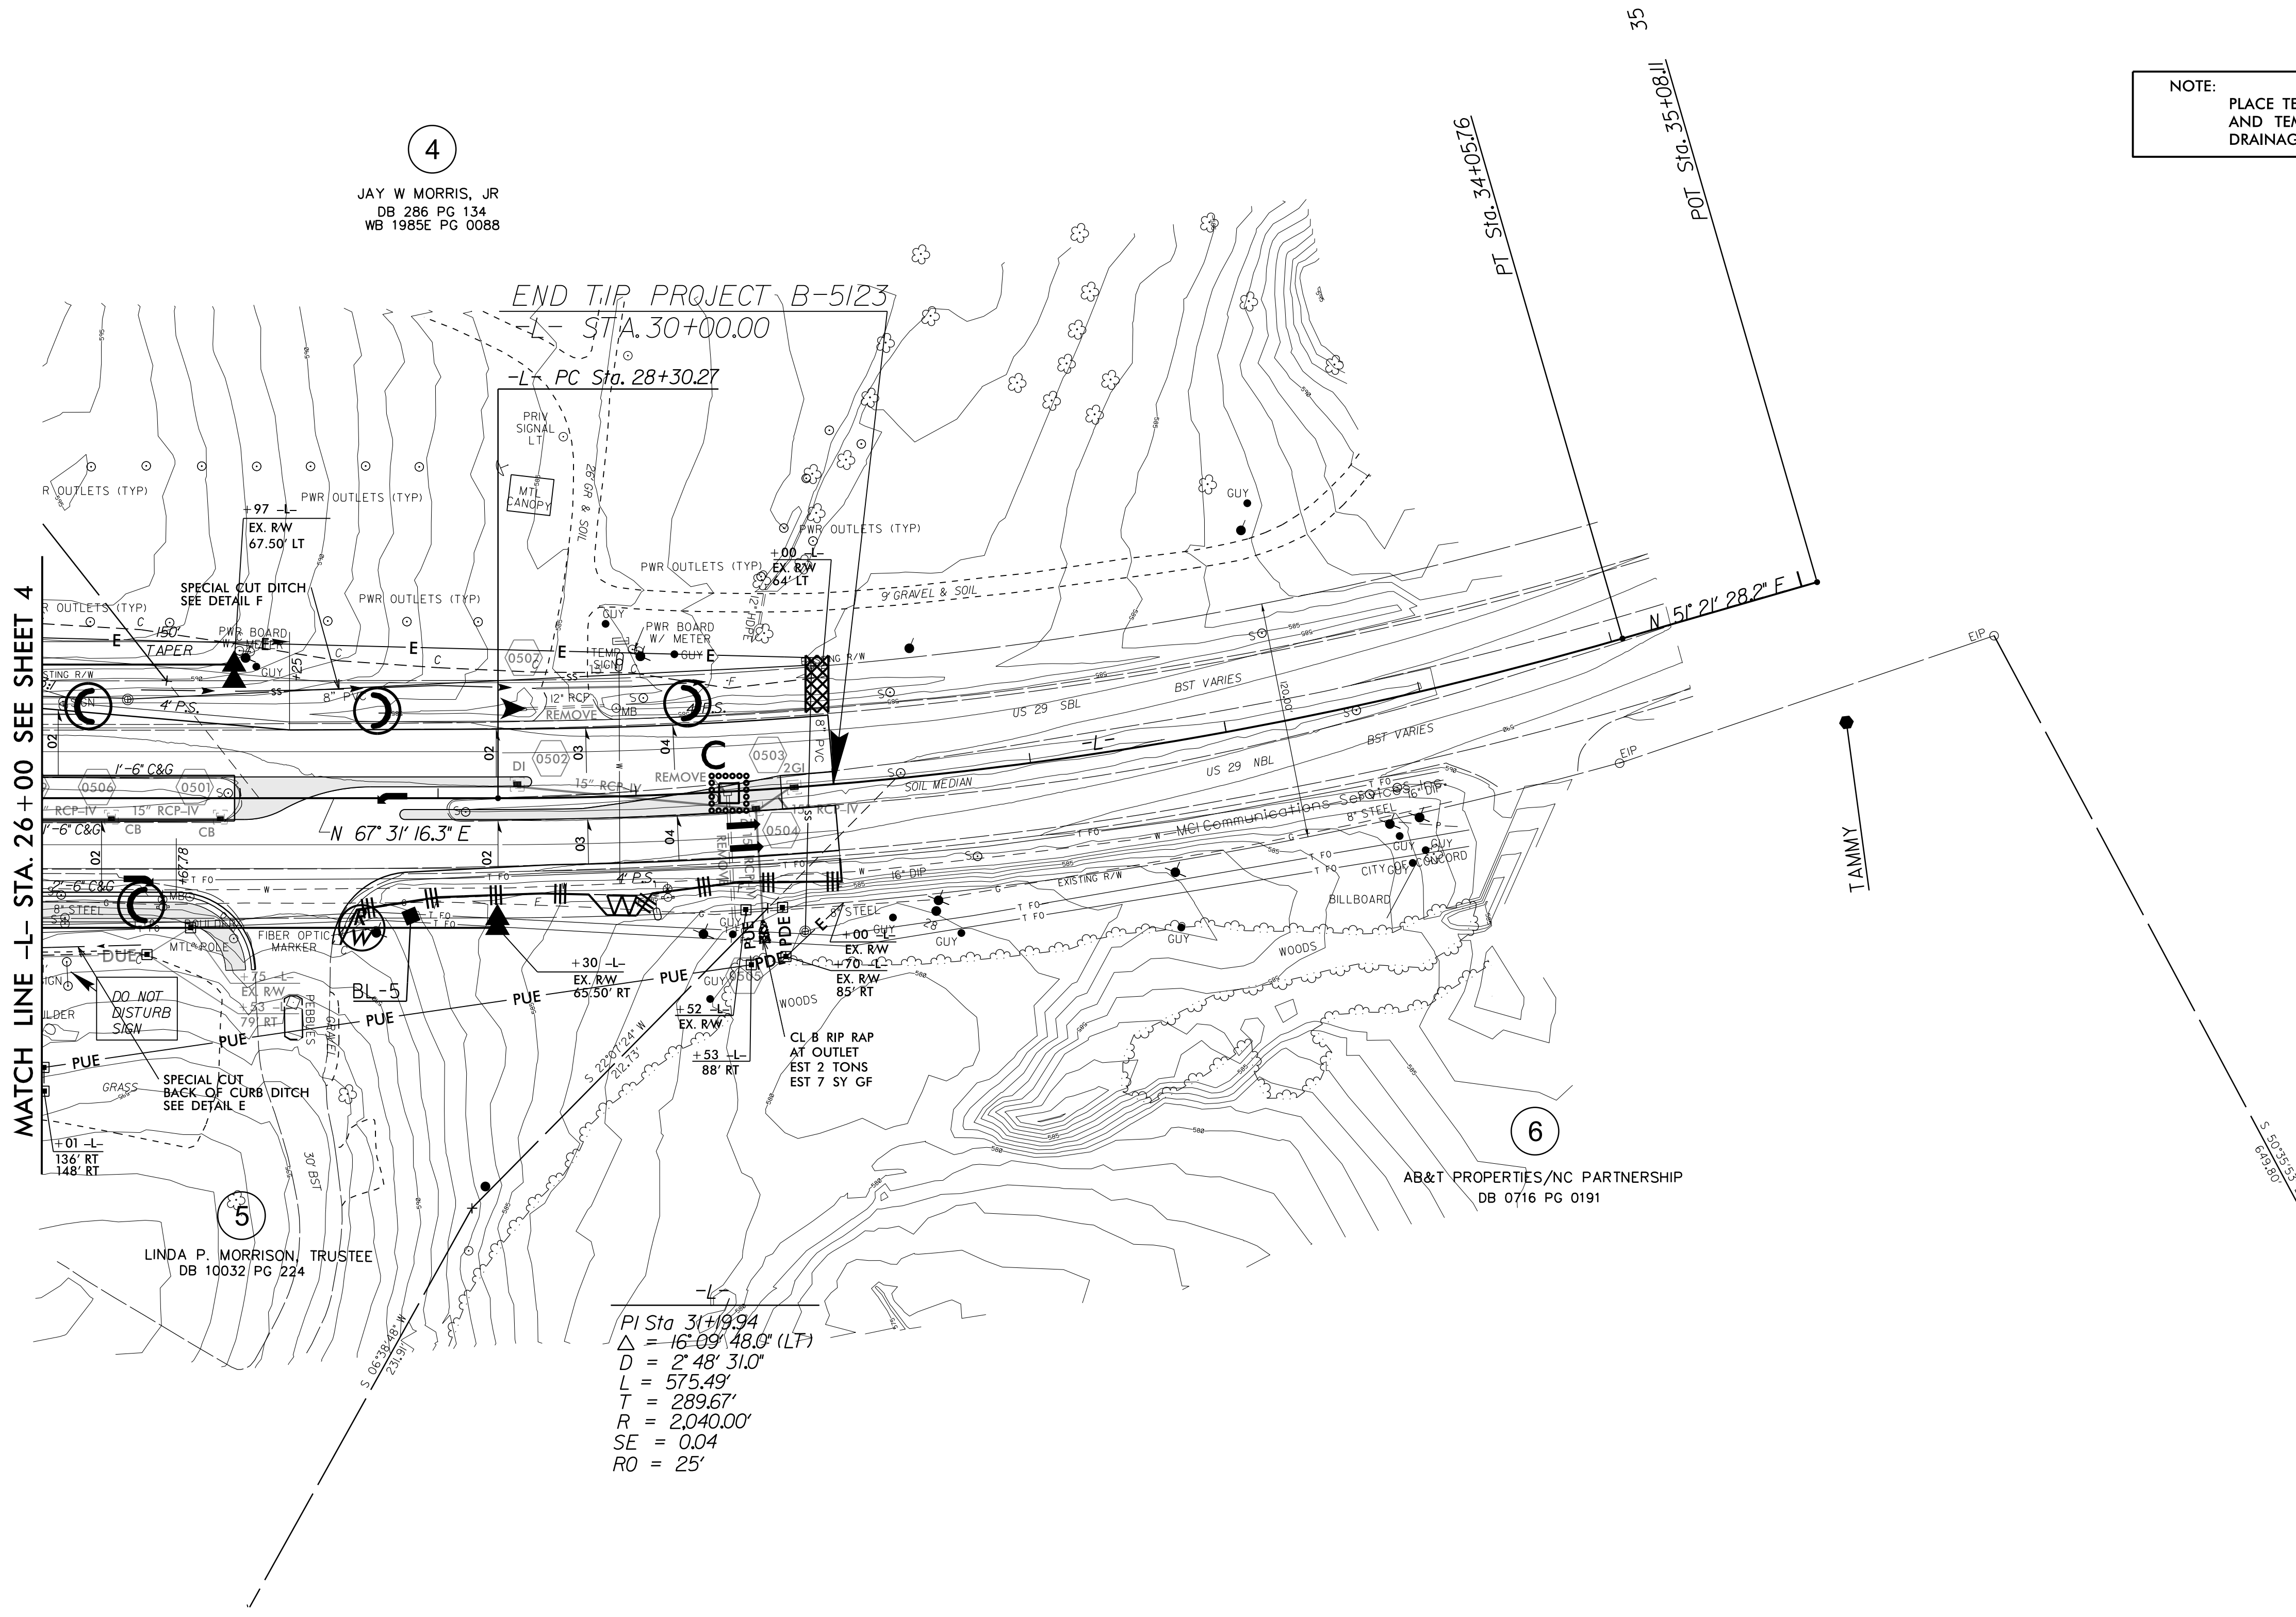

4  
JAY W MORRIS, JR  
DB 286 PG 134  
WB 1985E PG 0088

5  
LINDA P. MORRISON, TRUSTEE  
DB 10032 PG 224

6  
AB&T PROPERTIES/NC PARTNERSHIP  
DB 0716 PG 0191

PI Sta 31+99.4  
Δ = 16° 09' 48.0" (LT)  
D = 2' 48" 31.0"  
L = 575.49'  
T = 289.67'  
R = 2,040.00'  
SE = 0.04  
RO = 25'

MATCH LINE -L- STA. 26+00 SEE SHEET 4

END TIP PROJCT B-5123  
-L- STA. 30+00.00  
-L- PC Sta. 28+30.27

PT Sta. 34+05.76

35  
POT Sta. 35+08.11

N 15° 21' 28.2" E L

N 67° 31' 16.3" E

S 30° 55' 53.1" E  
647.90'

8/17/99

29 DEC 2015 11:22  
R:\Projects\2015\Design\B-5123-EC-psh5.dgn  
TAMMY-269783