
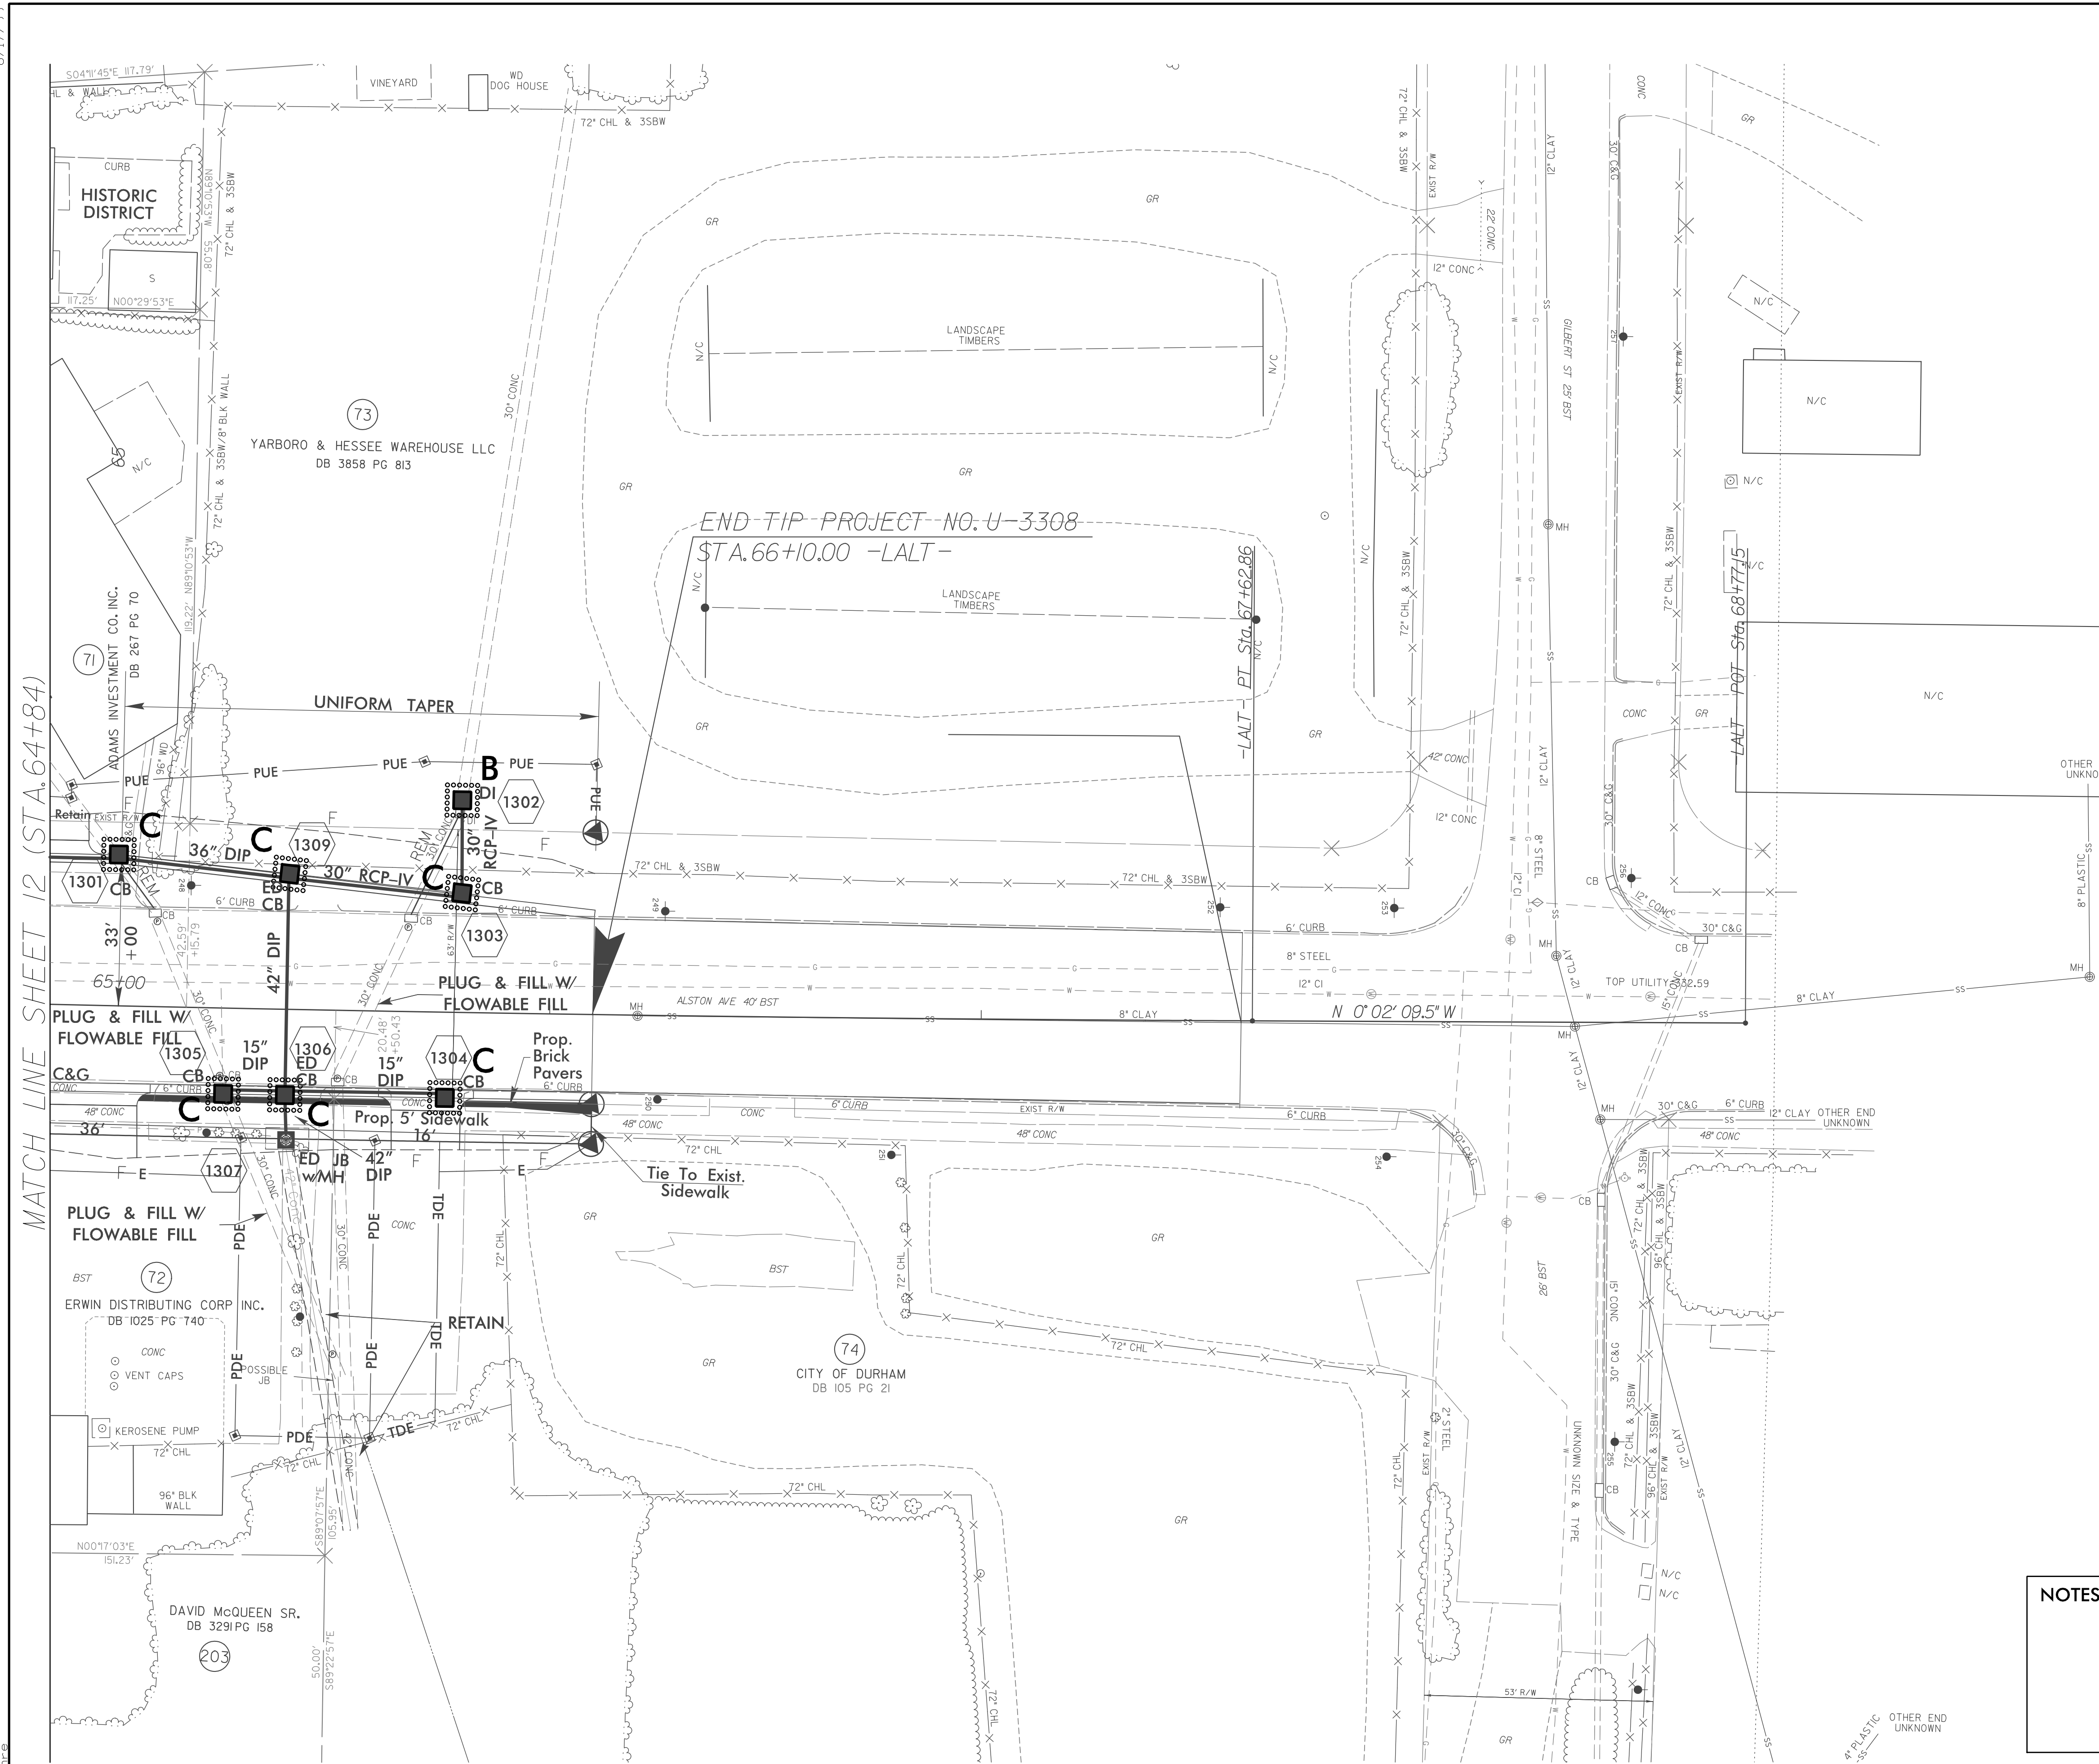


PROJECT REFERENCE NO.	SHEET NO.
U-3308	EC-34/CONST-13
RW SHEET NO.	
ROADWAY DESIGN ENGINEER	HYDRAULICS ENGINEER

 

INSTALL INLET PROTECTION IN ACCORDANCE WITH ENGINEER'S RECOMMENDATIONS

NOTE: UTILIZE SPECIAL STILLING BASIN AS STILLING BASIN WHERE APPLICABLE

NOTES: ANY DEVIATION FROM OPTIONS GIVEN WILL REQUIRE PRIOR APPROVAL BY ENGINEER.

ADDITIONAL EROSION CONTROL DEVICES MAY NEED TO BE INSTALLED AS DIRECTED BY THE ENGINEER.

R/W Revision 12/09/13 JCL
Added Contaminated Soil Symbols to
Parcels 71 & 72

8/17/99
4/13/2015
R:\Road\3308\EC\3308_r.dwg.ec_psi13.dgn
04/13/2015