


PROJECT REFERENCE NO.	SHEET NO.
<b>B-4440</b>	EC-4/CONST.4
RW SHEET NO.	
ROADWAY DESIGN ENGINEER	HYDRAULICS ENGINEER

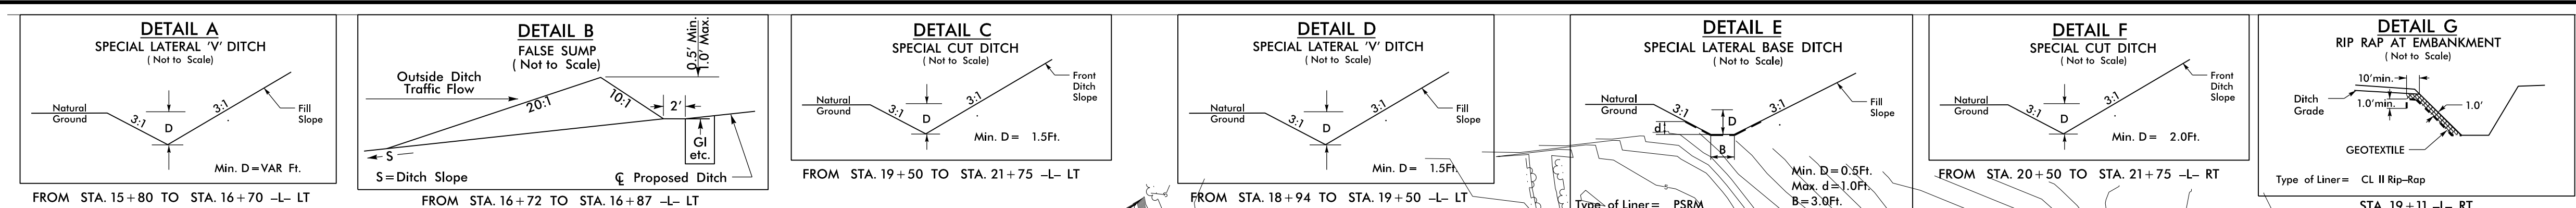


NOTE:  
UTILIZE SPECIAL STILLING BASIN(S)  
AS STILLING BASIN WHERE APPLICABLE.

**BEGIN TIP PROJECT B-4440**  
-L- POC STA 15+80.00

**BEGIN CONSTRUCTION**  
-L- STA 15+03.50

**END TIP PROJECT B-4440**  
-L- POT STA 21+75.00

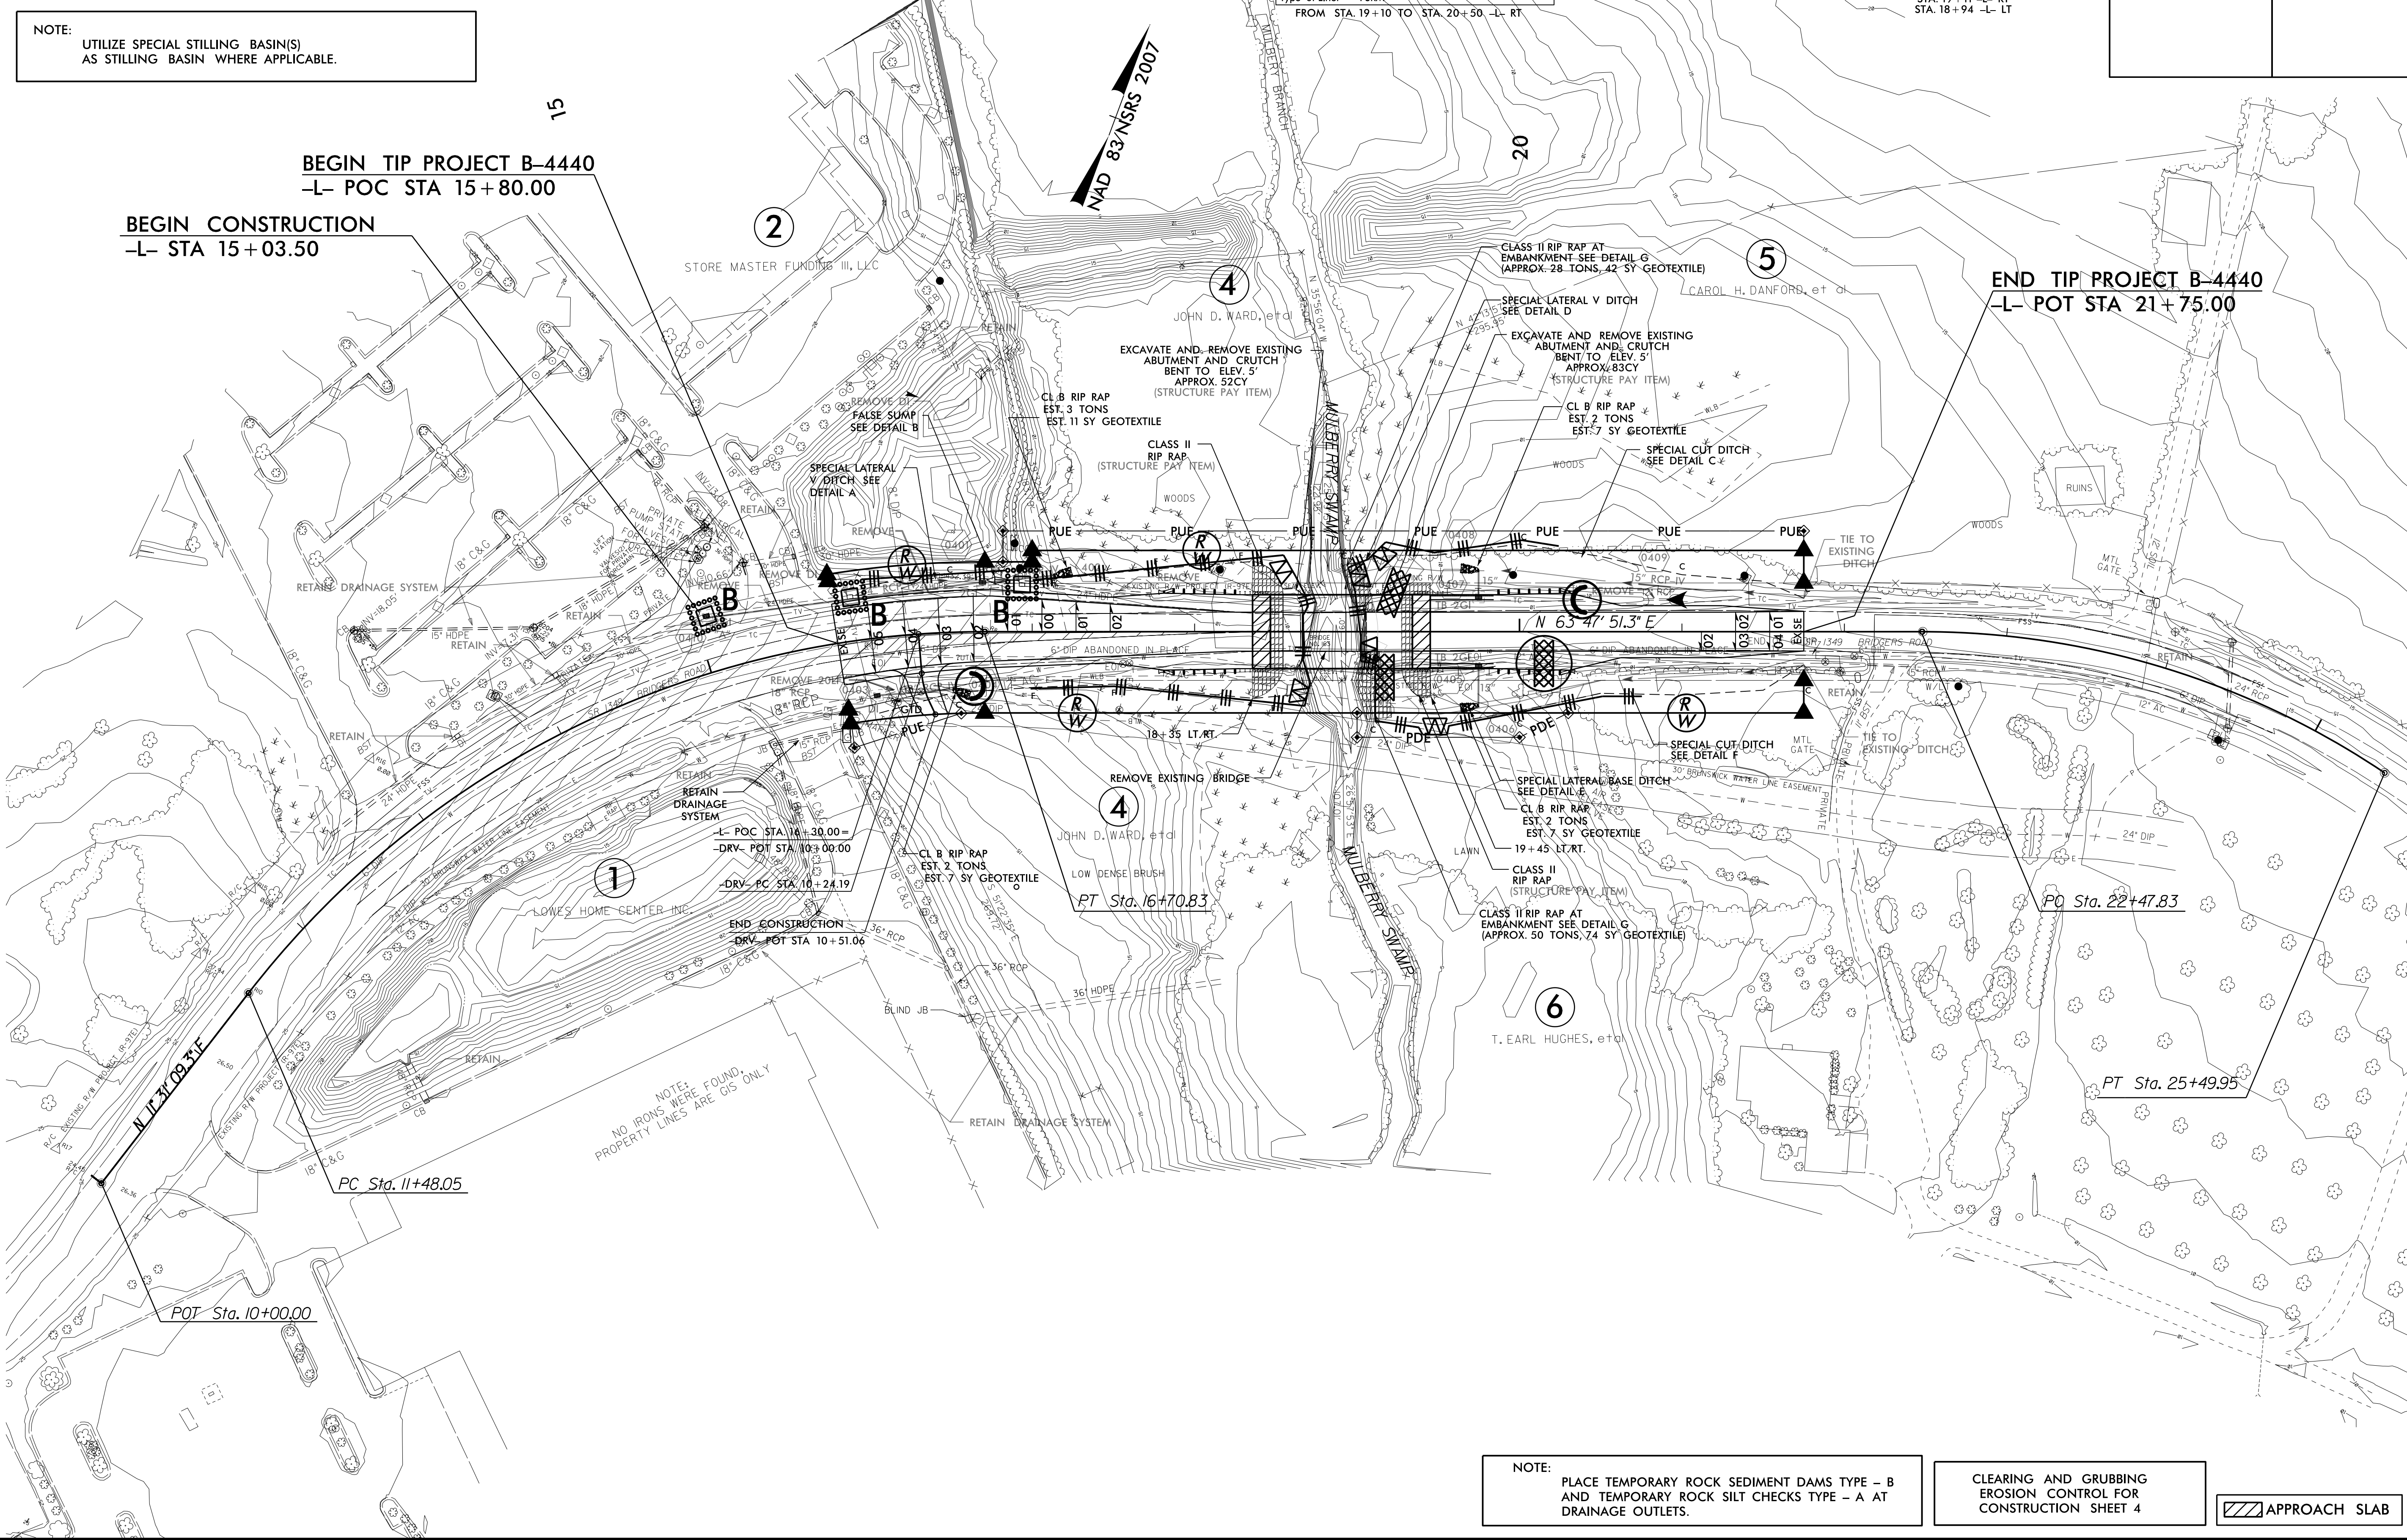

NOTE:  
PLACE TEMPORARY ROCK SEDIMENT DAMS TYPE - B  
AND TEMPORARY ROCK SILT CHECKS TYPE - A AT  
DRAINAGE OUTLETS.

CLEARING AND GRUBBING  
EROSION CONTROL FOR  
CONSTRUCTION SHEET 4



8/17/99  
 22-APR-2016 10:08  
 \\P01-21-09-31F  
 D:\s197\B-4440\EC-psht\_04.dgn  
 REVISION 1  
 11/11/16