


EROSION CONTROL PLAN CLEARING AND GRUBBING

<small>PLANS PREPARED BY :</small> PARSONS <small>RALEIGH, NORTH CAROLINA, (919) 854-1345 NC LICENSE NO. F-0246 FOR NORTH CAROLINA DEPT. OF TRANSPORTATION</small>		<small>PROJECT REFERENCE NO.</small> W-5230AA	<small>SHEET NO.</small> EC-04/CONST.05
<small>FOR NORTH CAROLINA DEPT. OF TRANSPORTATION</small> SUNGATE DESIGN GROUP, P.A. <small>915 JONES FRANKLIN ROAD RALEIGH, NORTH CAROLINA 27605 TEL (919) 859-2243 FAX (919) 859-6258 ENG FIRM LICENSE NO. C-590</small>		<small>RW SHEET NO.</small>	<small>HYDRAULICS ENGINEER</small>
<small>ROADWAY DESIGN ENGINEER</small>			


CLEARING AND GRUBBING
EROSION CONTROL FOR
CONSTRUCTION SHEET 05

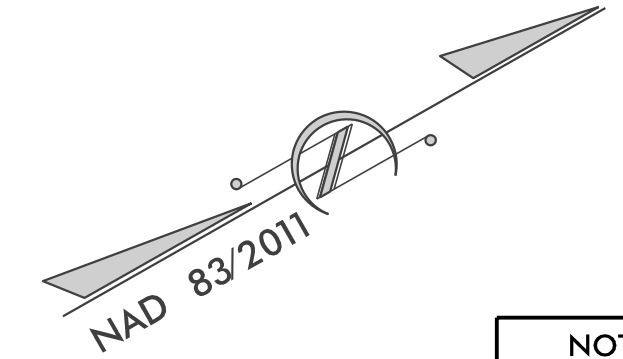

NOTE:
PLACE TEMPORARY ROCK SEDIMENT DAMS TYPE - B
AND TEMPORARY ROCK SILT CHECKS TYPE - A AT
DRAINAGE OUTLETS.

NOTE:
PERIMETER EROSION CONTROL MEASURES SHALL BE
INSTALLED DURING CLEARING AND GRUBBING PHASE.

MATCH LINE -L- STA 430 + 00 SEE SHEET 4

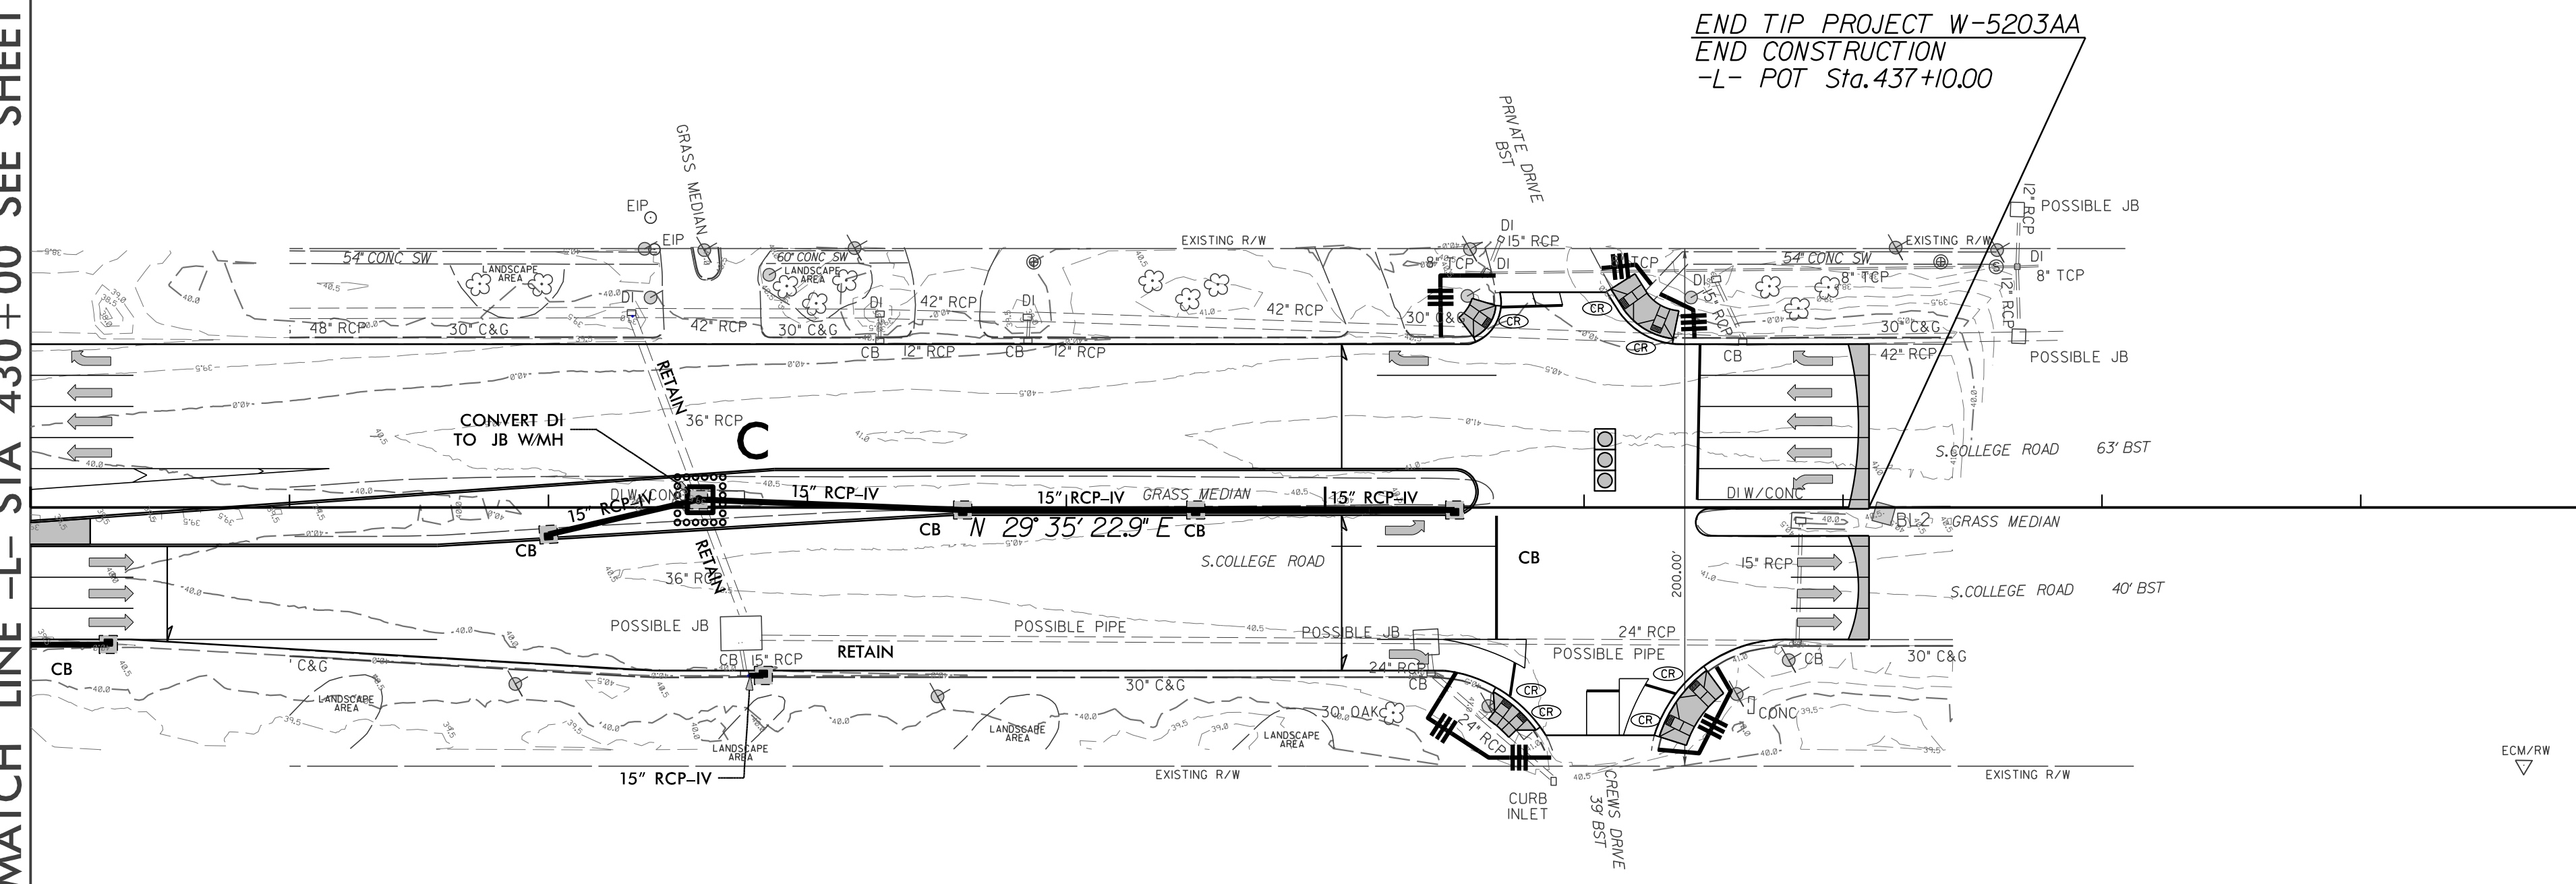

NOTE:
SEE SHEET 6 FOR -L-LT_GP- PROFILE
SEE SHEET 7 FOR -L-RT_GP- PROFILE