
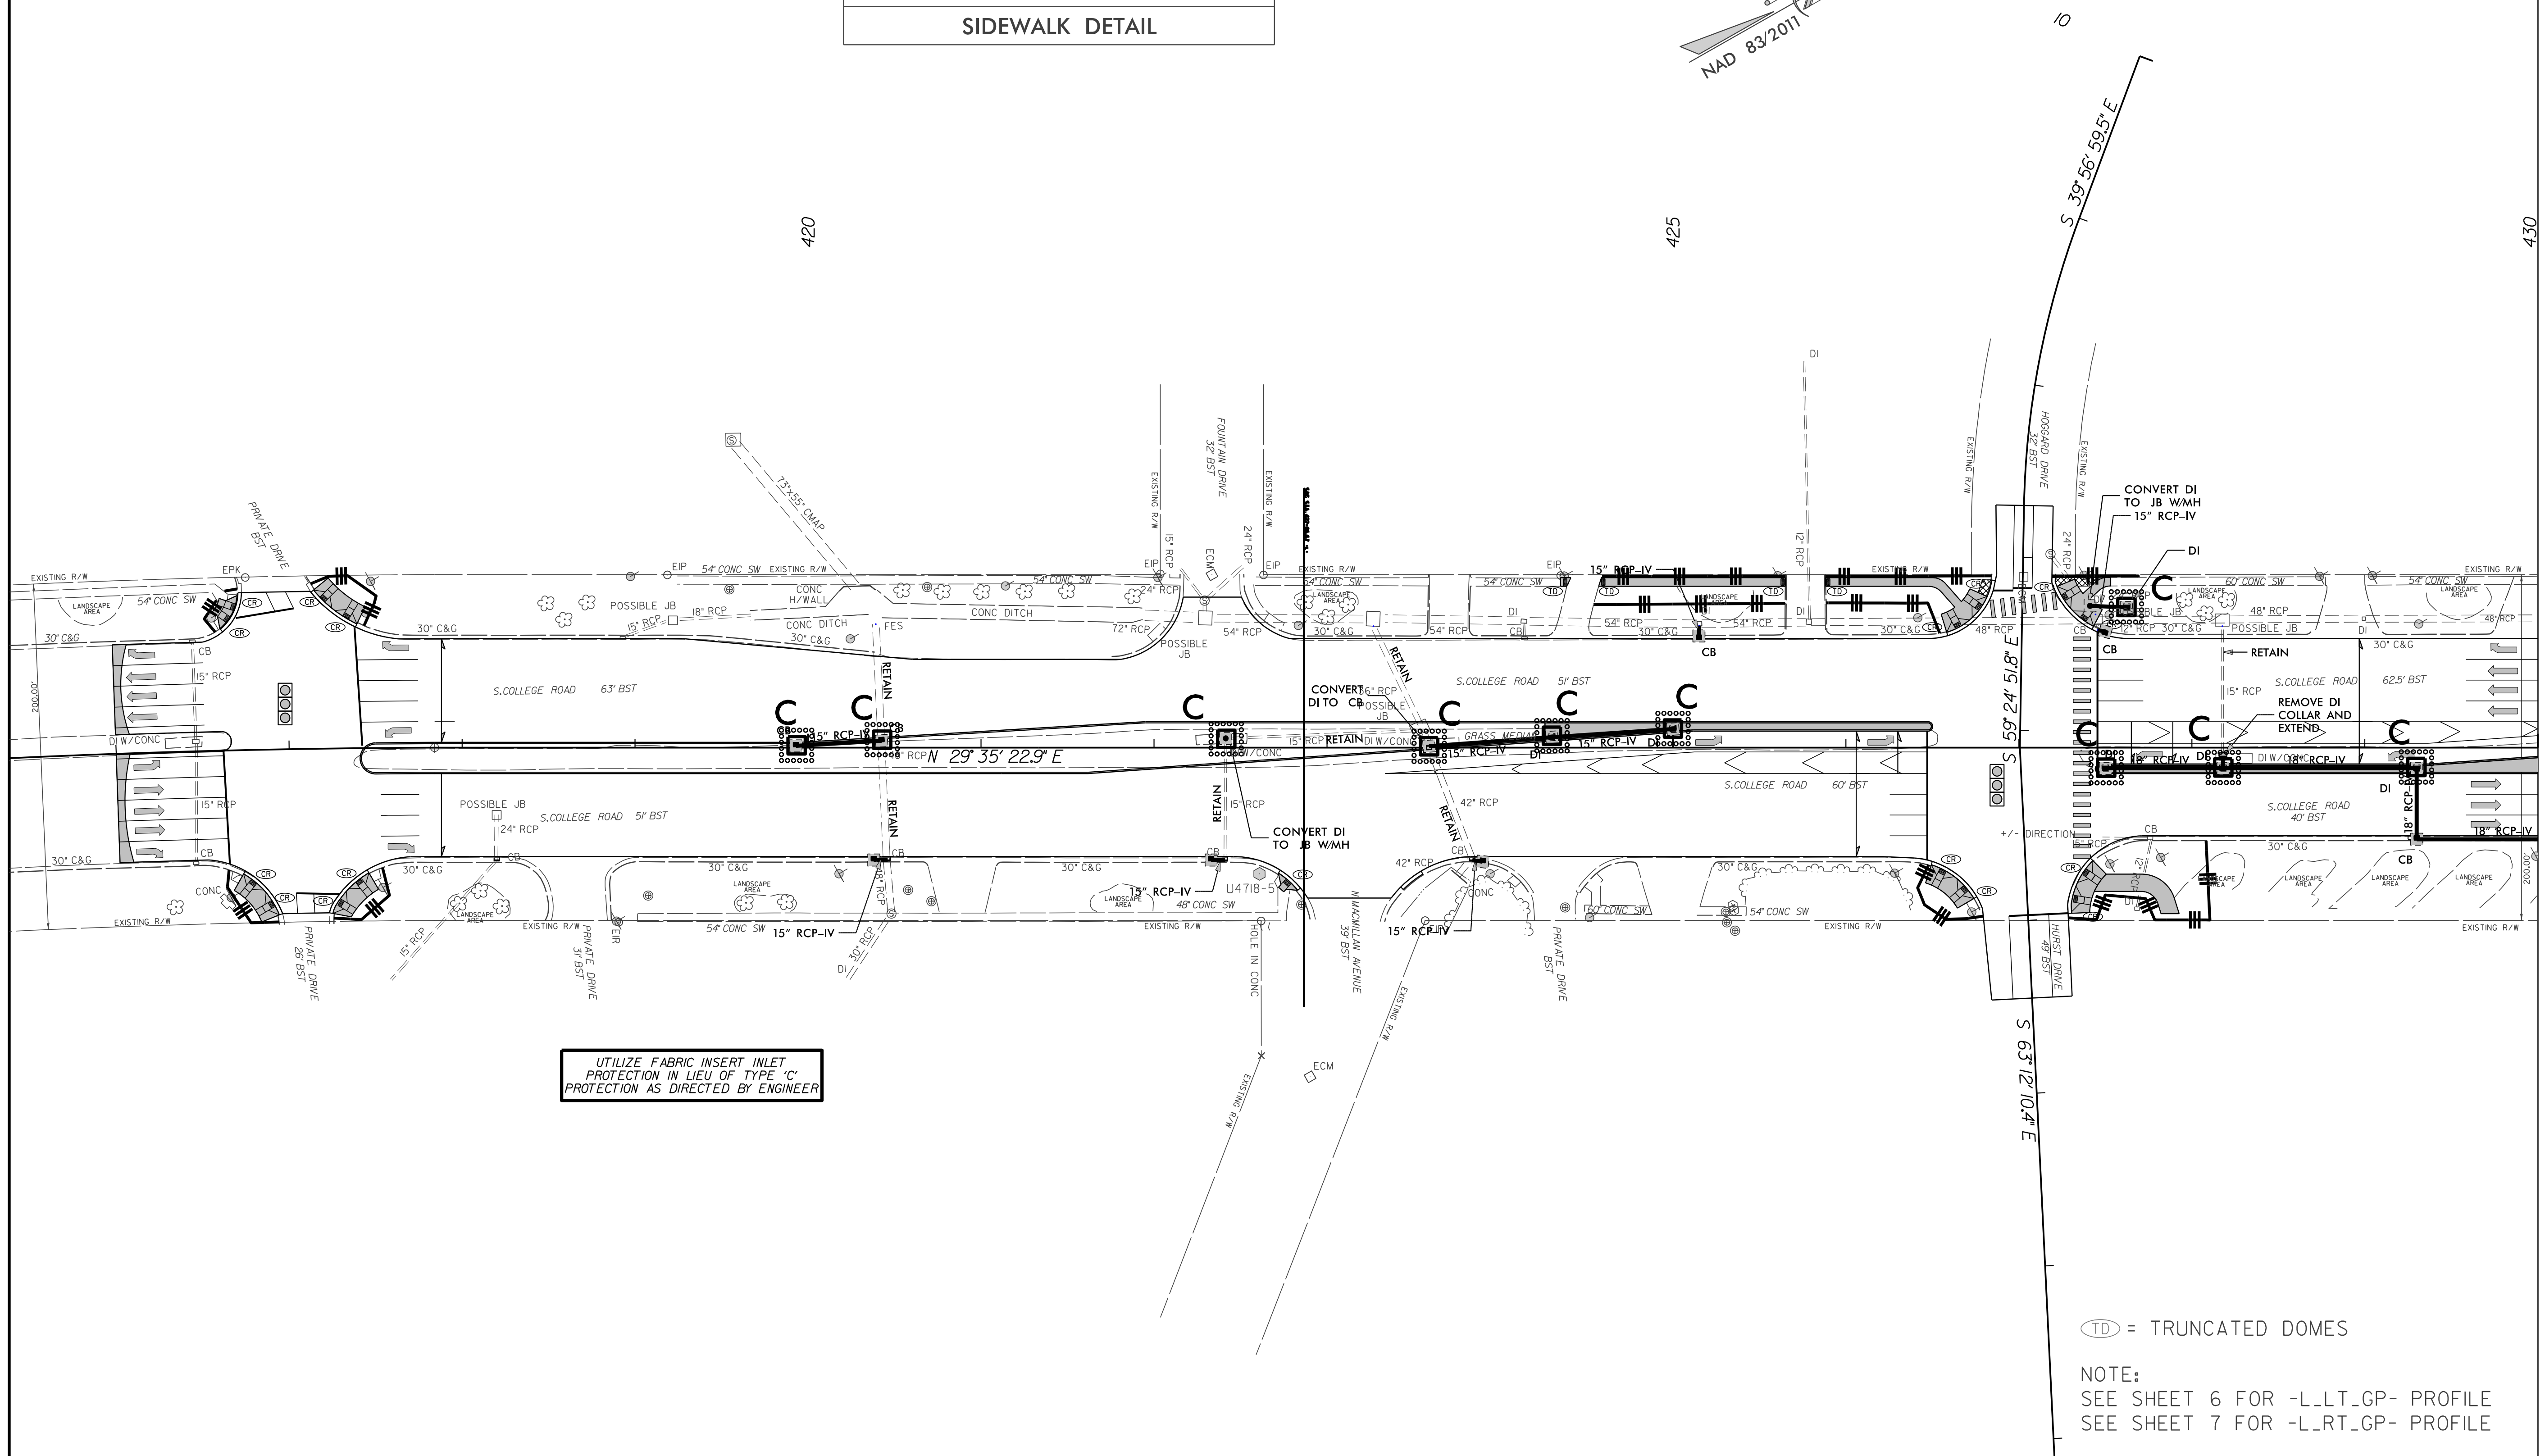
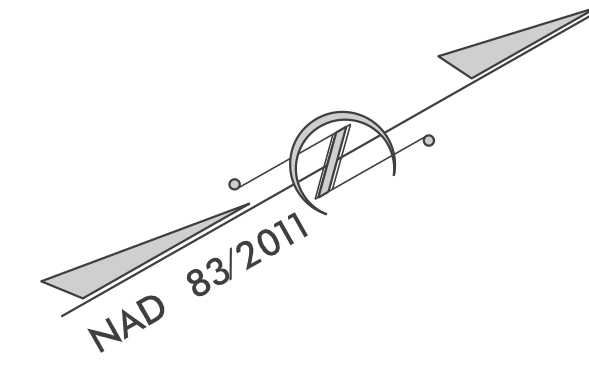


# EROSION CONTROL PLAN FINAL GRADING

PLANS PREPARED BY :	
<b>PARSONS</b>	
RALEIGH, NORTH CAROLINA, (919) 854-1345 NC LICENSE NO. F-0246 FOR NORTH CAROLINA DEPT. OF TRANSPORTATION	
<b>SUNGATE DESIGN GROUP, P.A.</b>	
915 JONES FRANKLIN ROAD RALEIGH, NORTH CAROLINA 27605 TEL (919) 859-2243 FAX (919) 859-6258 ENG. FIRM LICENSE NO. C-590	
PROJECT REFERENCE NO. <b>W-5203AA</b>	SHEET NO. <b>EC-05/CONST.04</b>
RW SHEET NO. ROADWAY DESIGN ENGINEER	HYDRAULICS ENGINEER

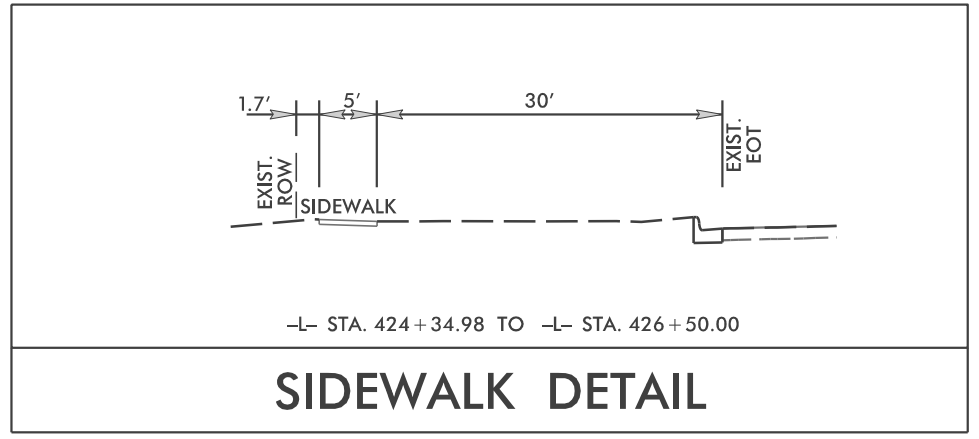

MATCH LINE -L- STA 430 + 00 SEE SHEET 5

(TD) = TRUNCATED DOMES

NOTE:  
SEE SHEET 6 FOR -L.LT.GP- PROFILE  
SEE SHEET 7 FOR -L.RT.GP- PROFILE