


**EROSION CONTROL PLAN
FINAL GRADING**

PLANS PREPARED BY :		PROJECT REFERENCE NO.	SHEET NO.
PARSONS RALEIGH, NORTH CAROLINA, (919) 854-1345 NC LICENSE NO. F-0246 FOR NORTH CAROLINA DEPT. OF TRANSPORTATION		W-5230AA	EC-06/CONST.05
SUNGATE DESIGN GROUP, P.A. 915 JONES FRANKLIN ROAD RALEIGH, NORTH CAROLINA 27605 TEL (919) 859-2243 FAX (919) 859-6258 ENG FIRM LICENSE NO. C-5490		RW SHEET NO.	HYDRAULICS ENGINEER
		ROADWAY DESIGN ENGINEER	

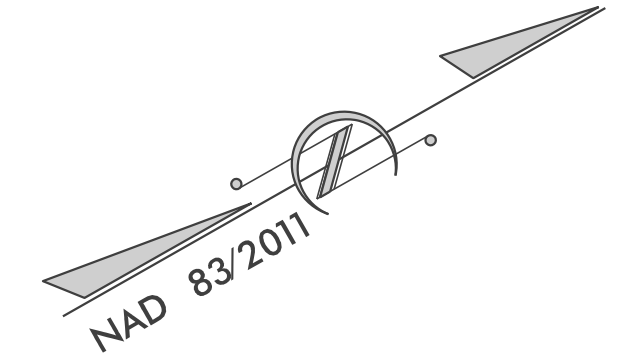


MATCH LINE -L- STA 430+00 SEE SHEET 4

430

435

440

END TIP PROJECT W-5203AA
END CONSTRUCTION
-L- POT Sta. 437+10.00

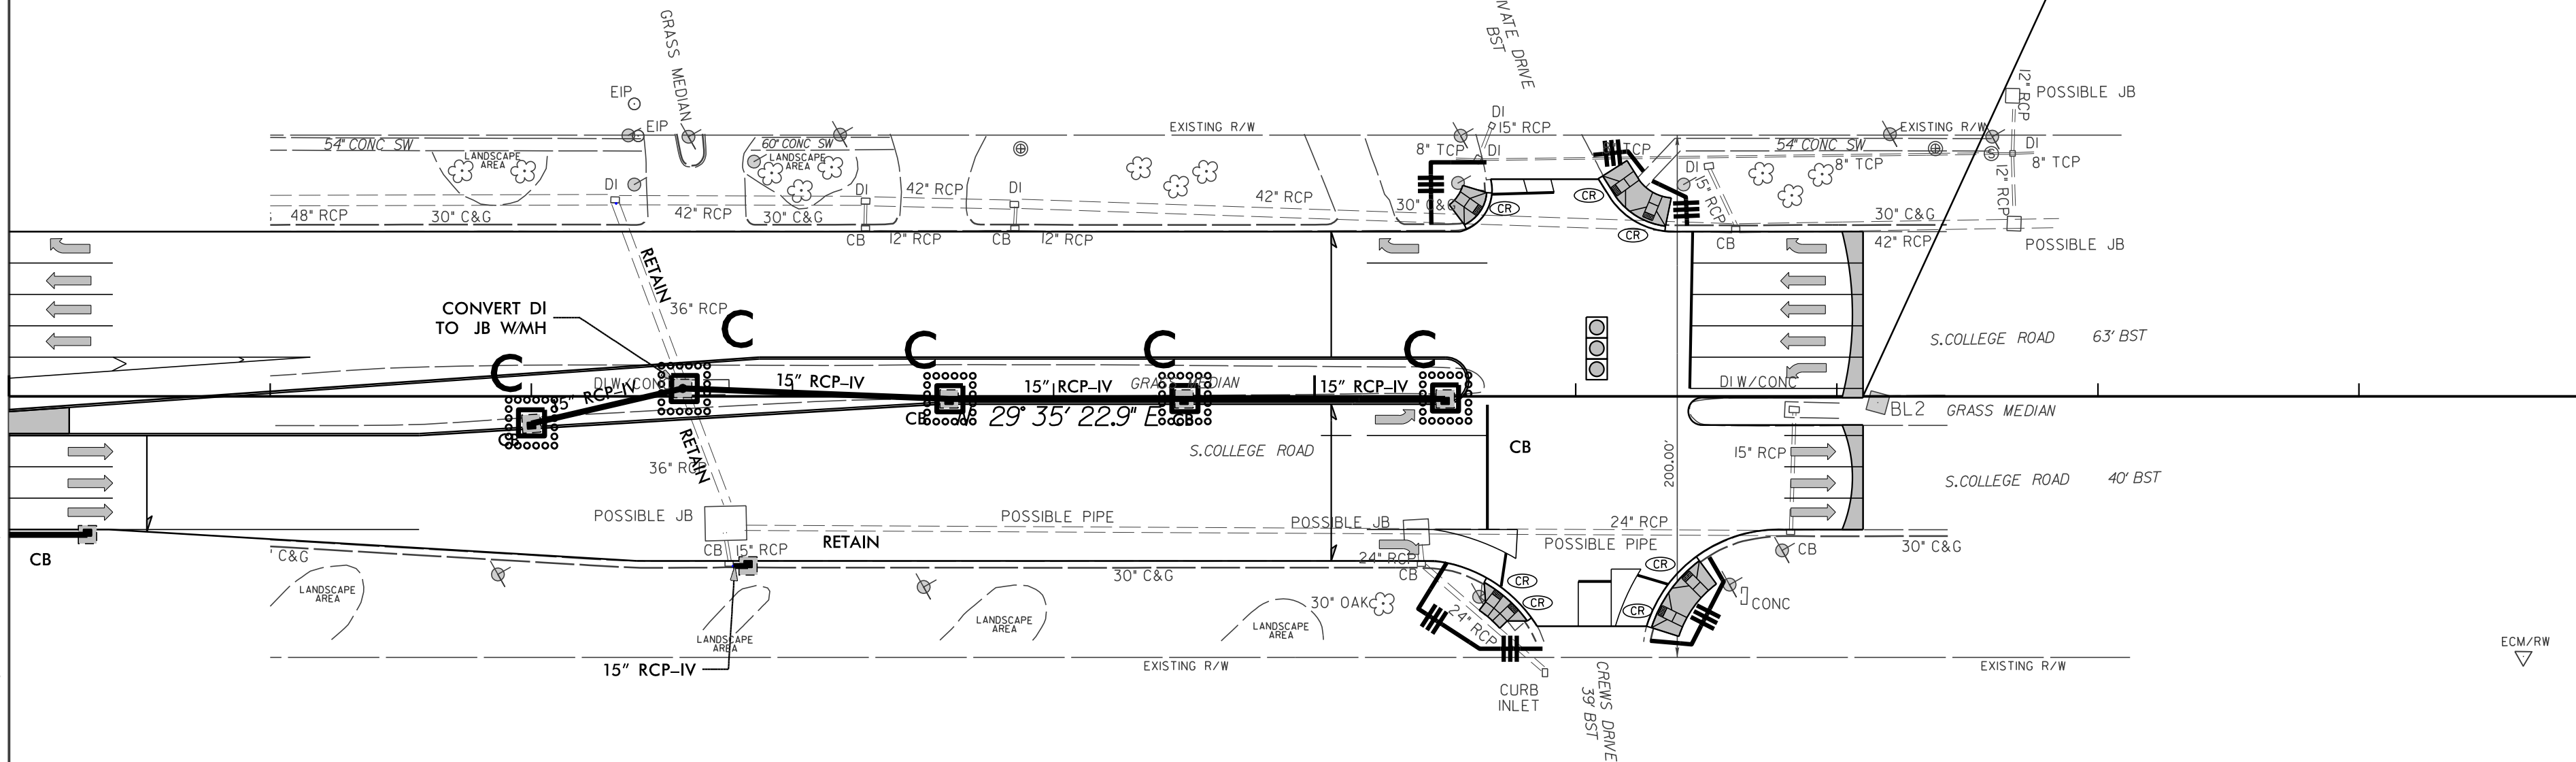

UTILIZE FABRIC INSERT INLET
PROTECTION IN LIEU OF TYPE 'C'
PROTECTION AS DIRECTED BY ENGINEER

NOTE:
SEE SHEET 6 FOR -L-LT_GP- PROFILE
SEE SHEET 7 FOR -L-RT_GP- PROFILE