


**EROSION CONTROL PLAN**

AGREE WILMINGTON LLC  
 FARMINGTON MI  
 DB 5542 PG 172  
 MB 32 PG 32

WCI WORSLEY REAL ESTATE LLC  
 ESCONDIDO CA  
 DB 5305 PG 912

PLANS PREPARED BY:  
**PARSONS**  
 RALEIGH, NORTH CAROLINA, (919) 854-1345  
 NC LICENSE NO. F-0246  
 FOR NORTH CAROLINA DEPT. OF TRANSPORTATION  
**SUNGATE DESIGN GROUP, P.A.**  
 915 JONES FRANKLIN ROAD  
 RALEIGH, NORTH CAROLINA 27605  
 TEL (919) 859-2243 FAX (919) 859-6259  
 ENG FIRM LICENSE NO. 5490

PROJECT REFERENCE NO. <b>W-560IBB</b>	SHEET NO. <b>EC-03/CONST.04</b>
RW SHEET NO.	
ROADWAY DESIGN ENGINEER	HYDRAULICS ENGINEER

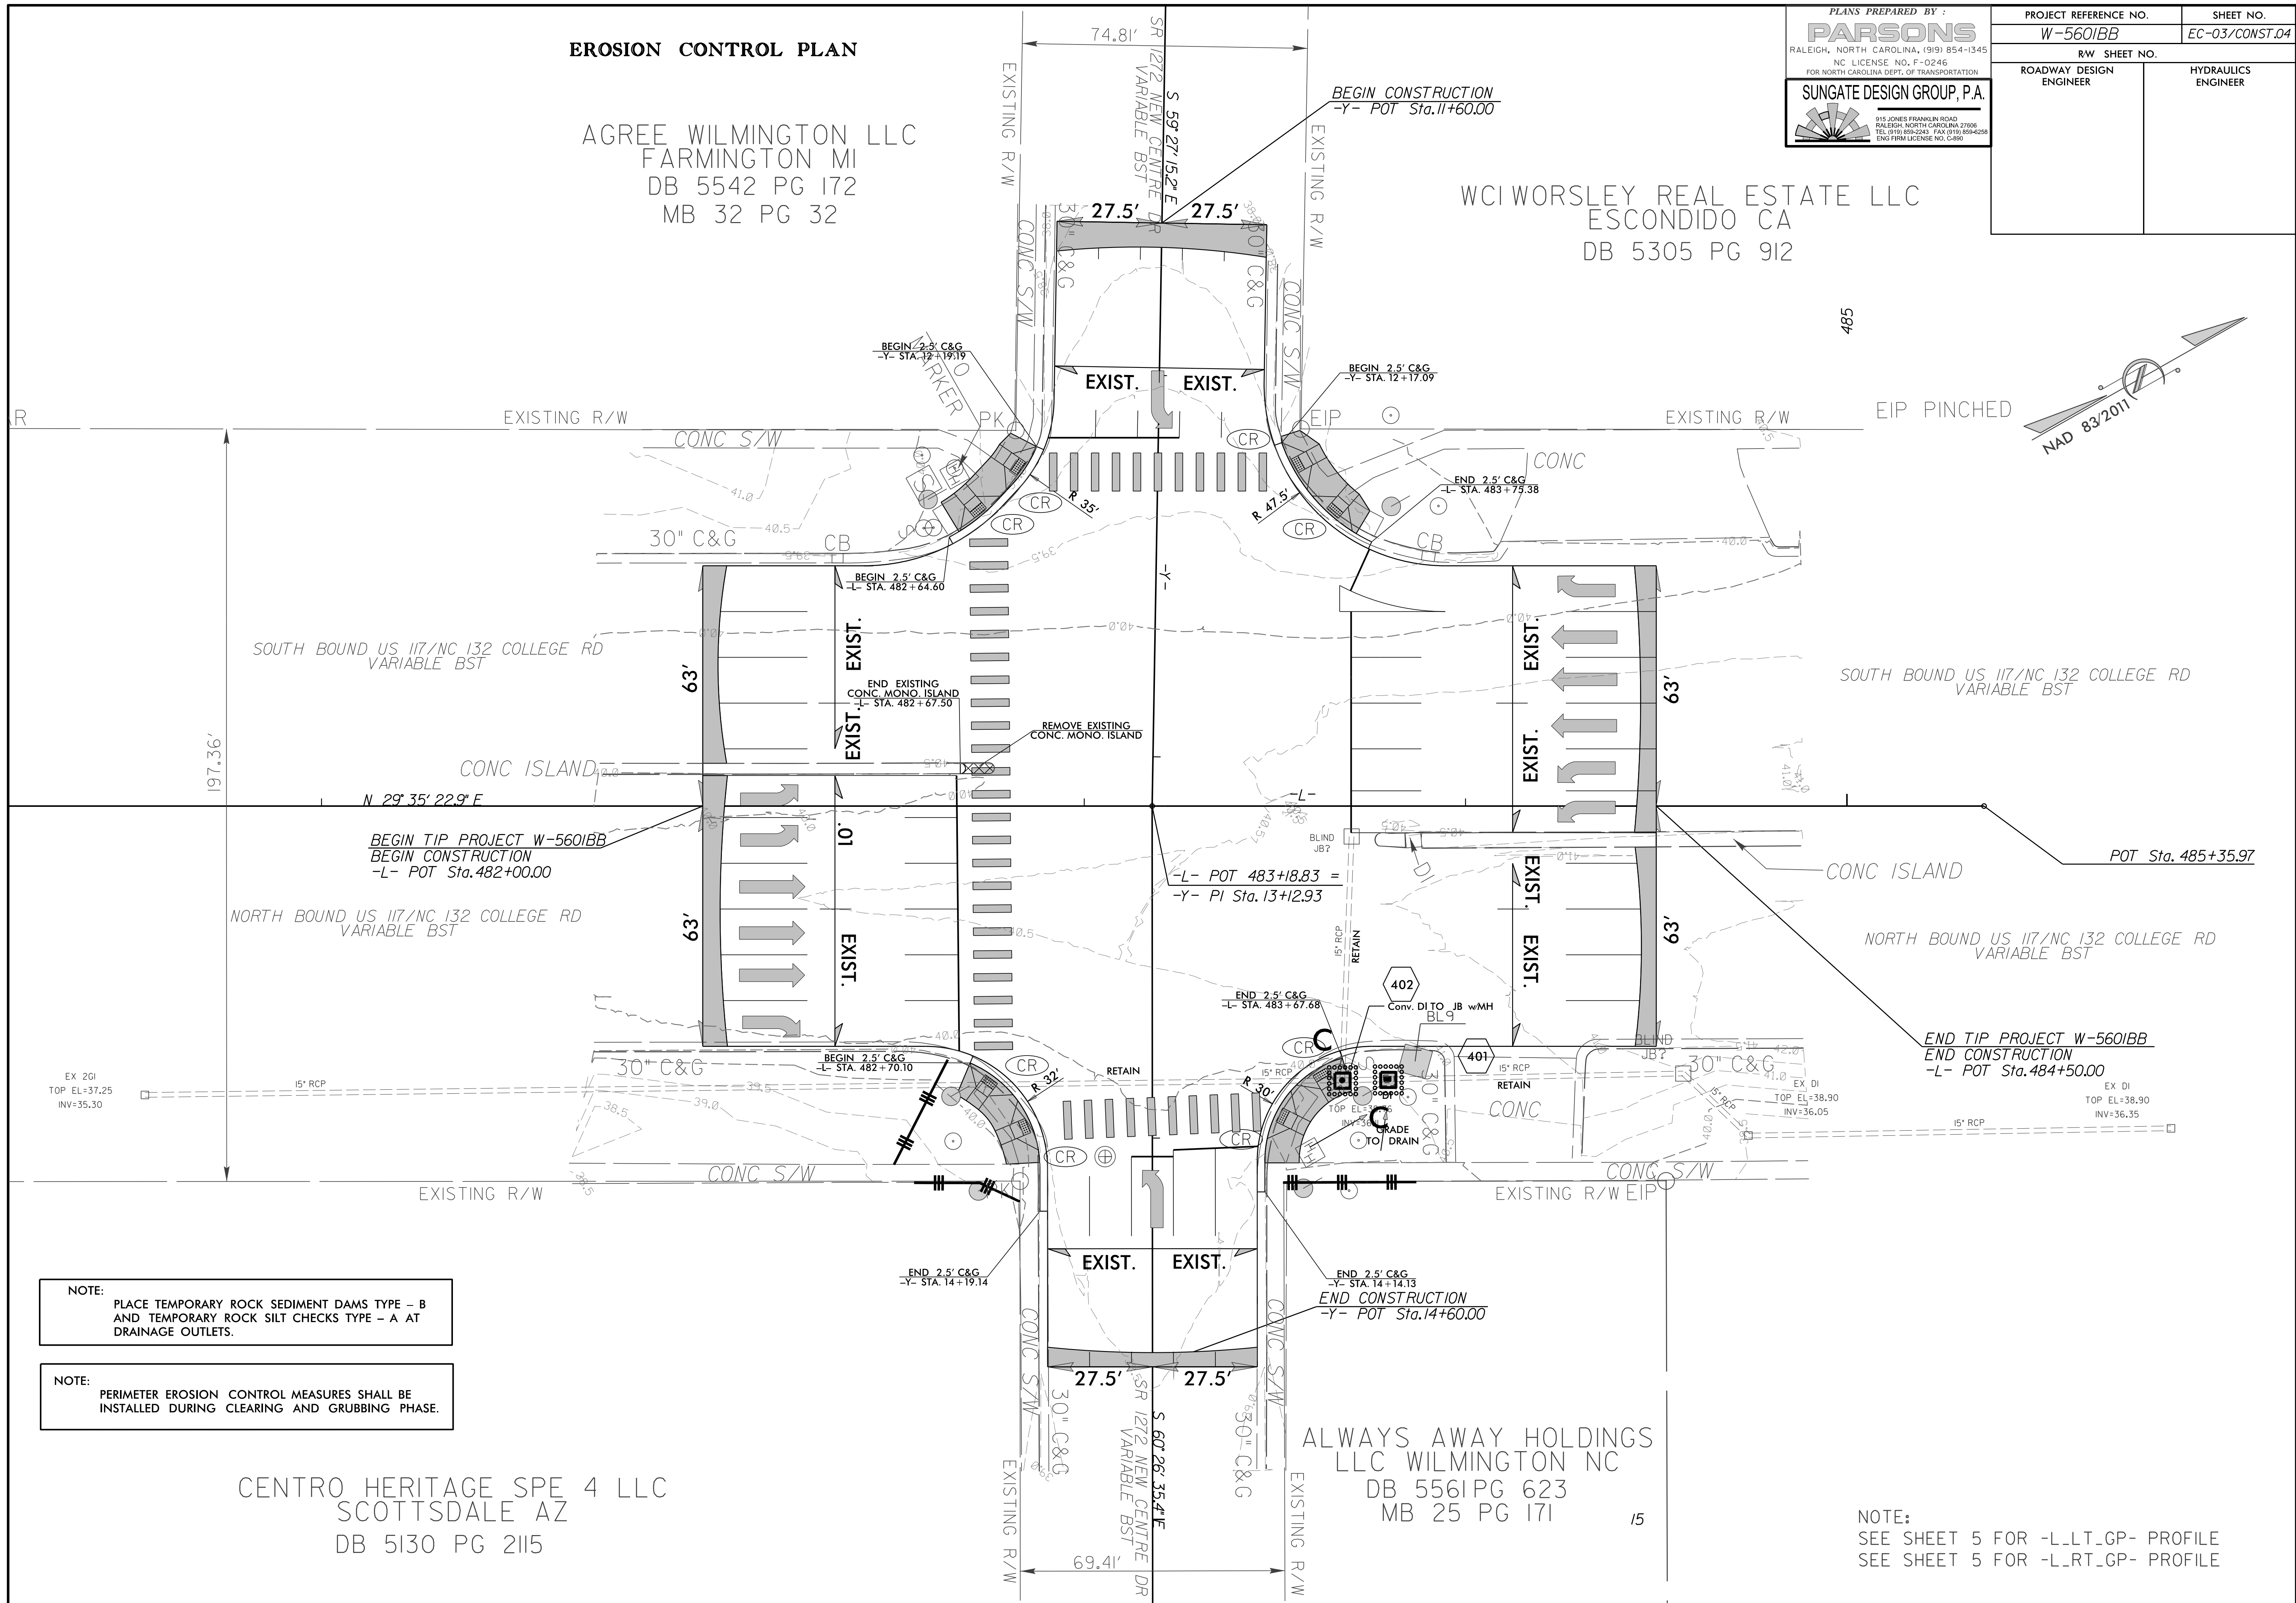

NOTE:  
 PLACE TEMPORARY ROCK SEDIMENT DAMS TYPE - B  
 AND TEMPORARY ROCK SILT CHECKS TYPE - A AT  
 DRAINAGE OUTLETS.

NOTE:  
 PERIMETER EROSION CONTROL MEASURES SHALL BE  
 INSTALLED DURING CLEARING AND GRUBBING PHASE.

CENTRO HERITAGE SPE 4 LLC  
 SCOTTSDALE AZ  
 DB 5130 PG 2115

ALWAYS AWAY HOLDINGS  
 LLC WILMINGTON NC  
 DB 5561 PG 623  
 MB 25 PG 171

NOTE:  
 SEE SHEET 5 FOR -L-LT\_GP- PROFILE  
 SEE SHEET 5 FOR -L-RT\_GP- PROFILE