

PROJECT REFERENCE NO. <b>B-4929</b>	SHEET NO. <b>EC-5/CONST.5</b>
RW SHEET NO.	
ROADWAY DESIGN ENGINEER	HYDRAULICS ENGINEER


NAD 83/NA 2011



 ENVIRONMENTALLY SENSITIVE AREA  
SEE PROJECT SPECIAL PROVISIONS

NOTE:  
PLACE TEMPORARY ROCK SEDIMENT DAMS TYPE - B  
AND TEMPORARY ROCK SILT CHECKS TYPE - A AT  
DRAINAGE OUTLETS.

REVISIONS

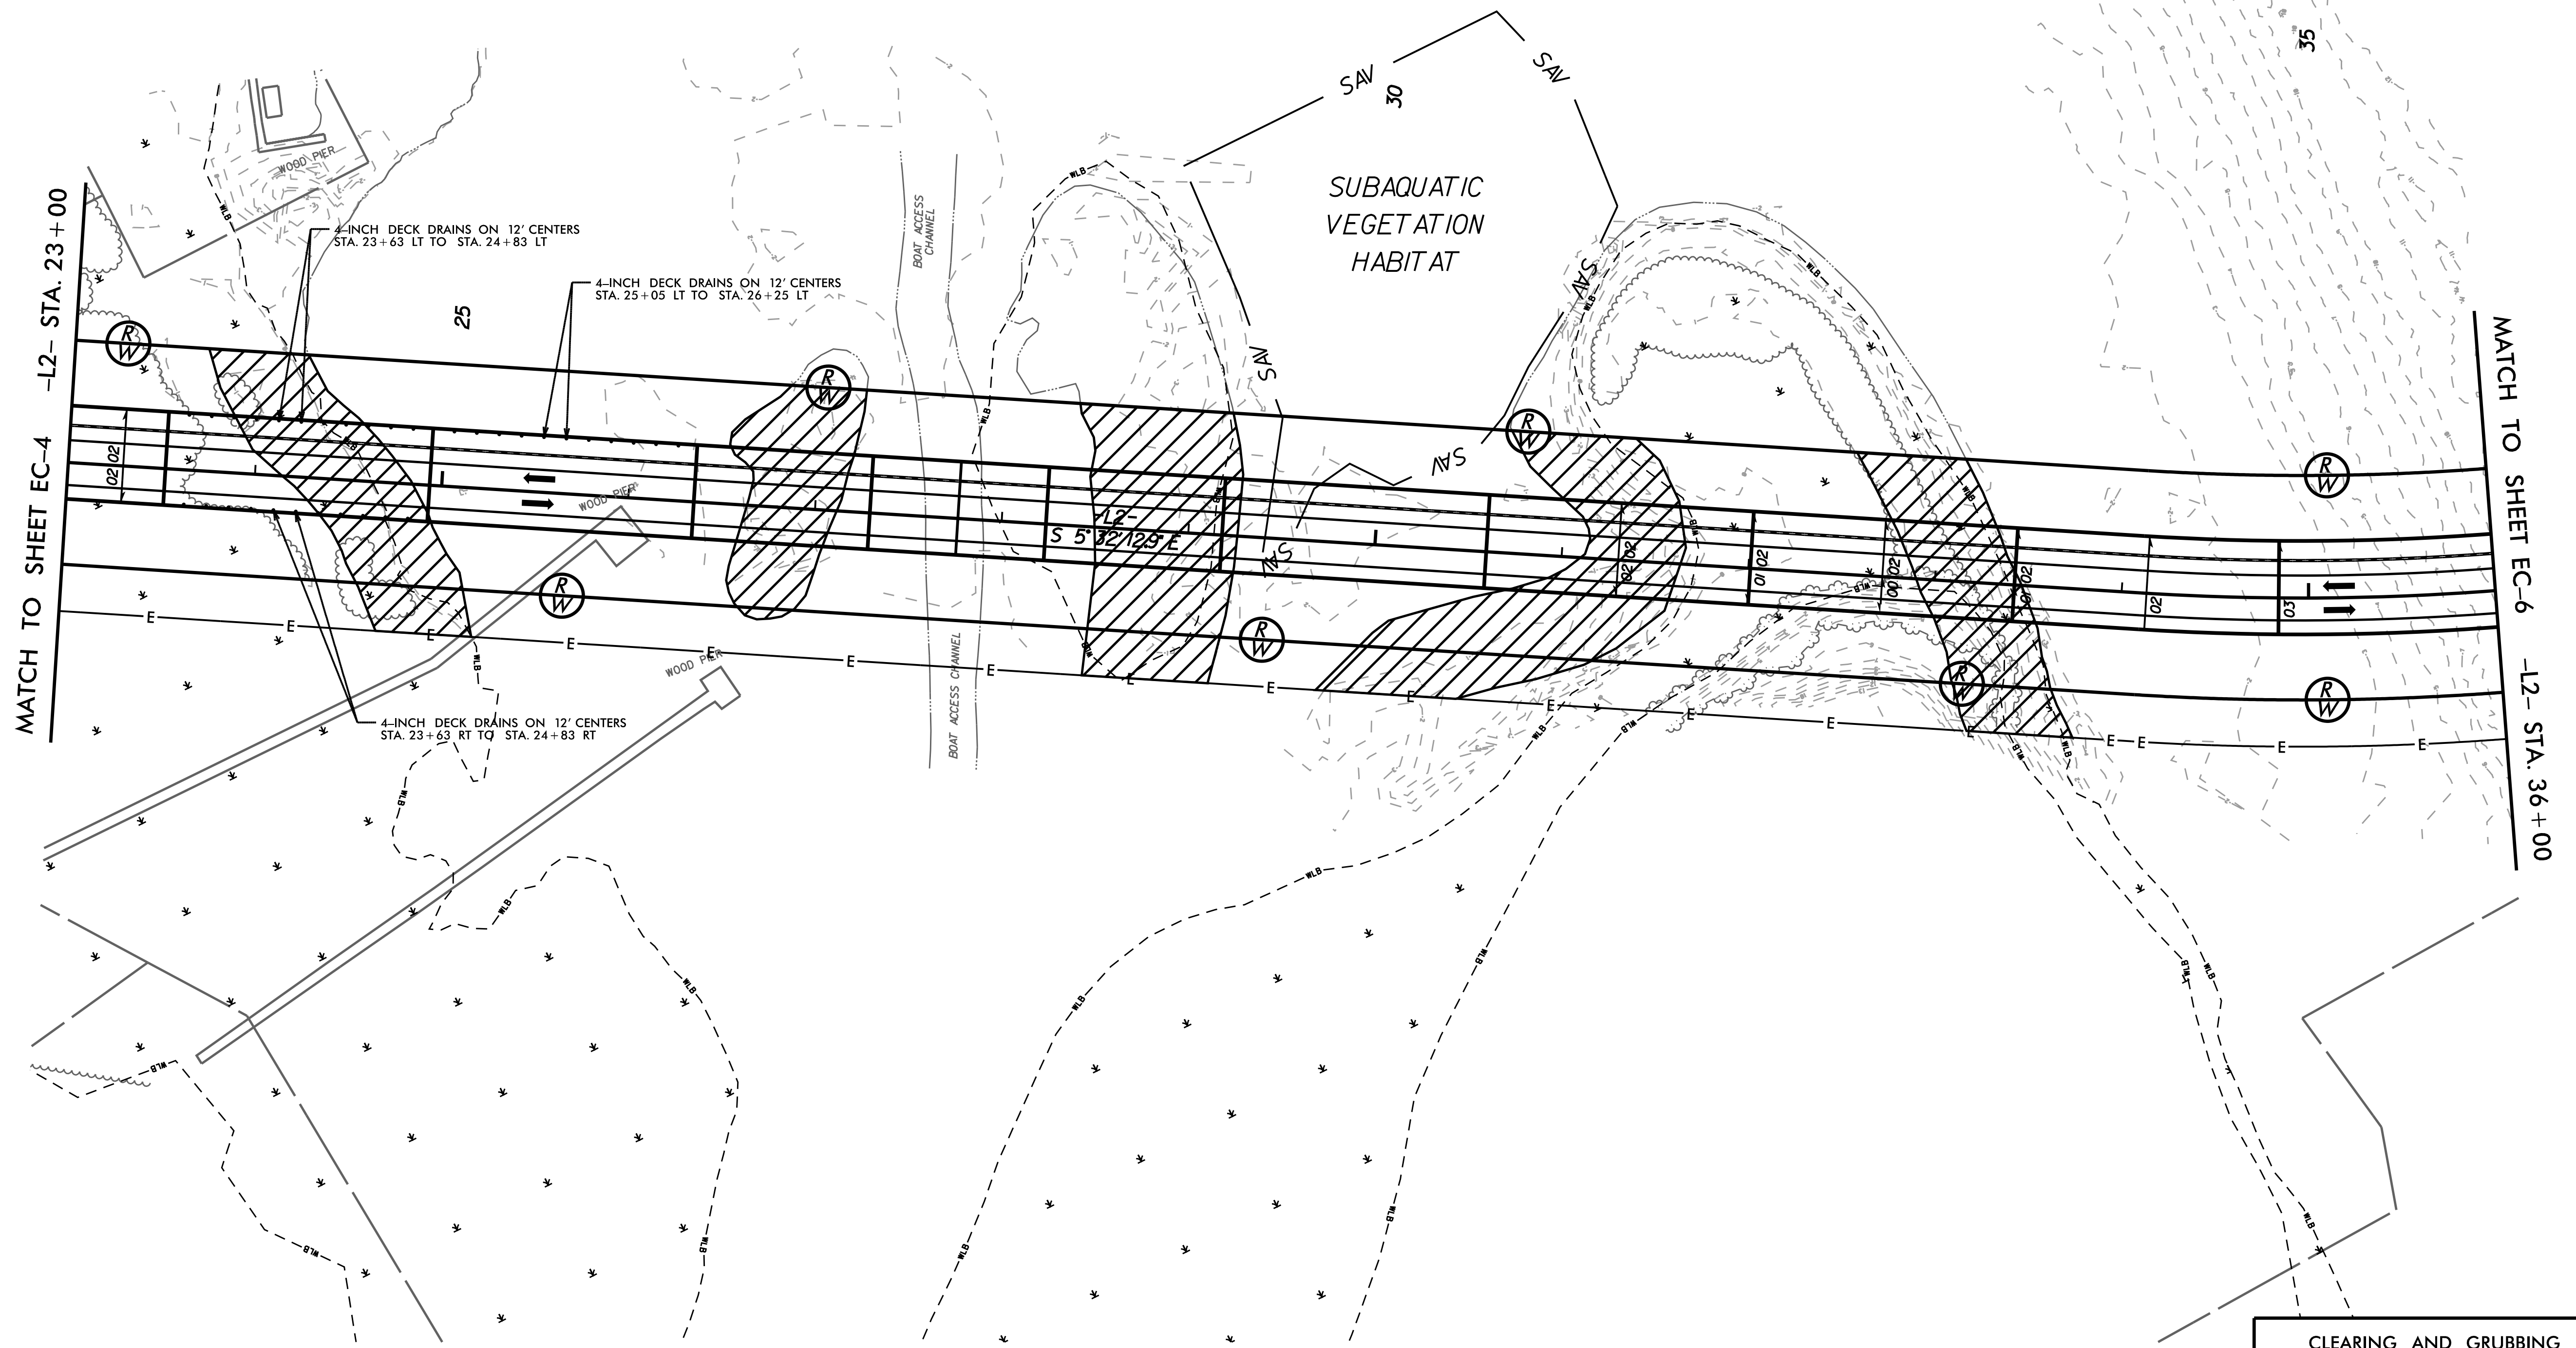

CLEARING AND GRUBBING  
EROSION CONTROL FOR  
CONSTRUCTION SHEET 5

8/17/99  
 4/4/2016  
 R:\envy\omental\Design\Plan Sheets\B4929\_EC\ps5.dgn  
 11:47:27 AM