

PROJECT REFERENCE NO.	SHEET NO.
B-4929	EC-6/CONST.6
RW SHEET NO.	
ROADWAY DESIGN ENGINEER	HYDRAULICS ENGINEER

**RS&H**


NAD 83/NA 2011

4/11/2016  
 Environmental\Design\Plan Sheets\B4929\_EC.psh\_06.dgn  
 8/17/99


MATCH TO SHEET EC-8 -ICW- STA. 19+25

MATCH TO SHEET EC-5 -L2- STA. 36+00

MATCH TO SHEET EC-7 -L2- STA. 50+00

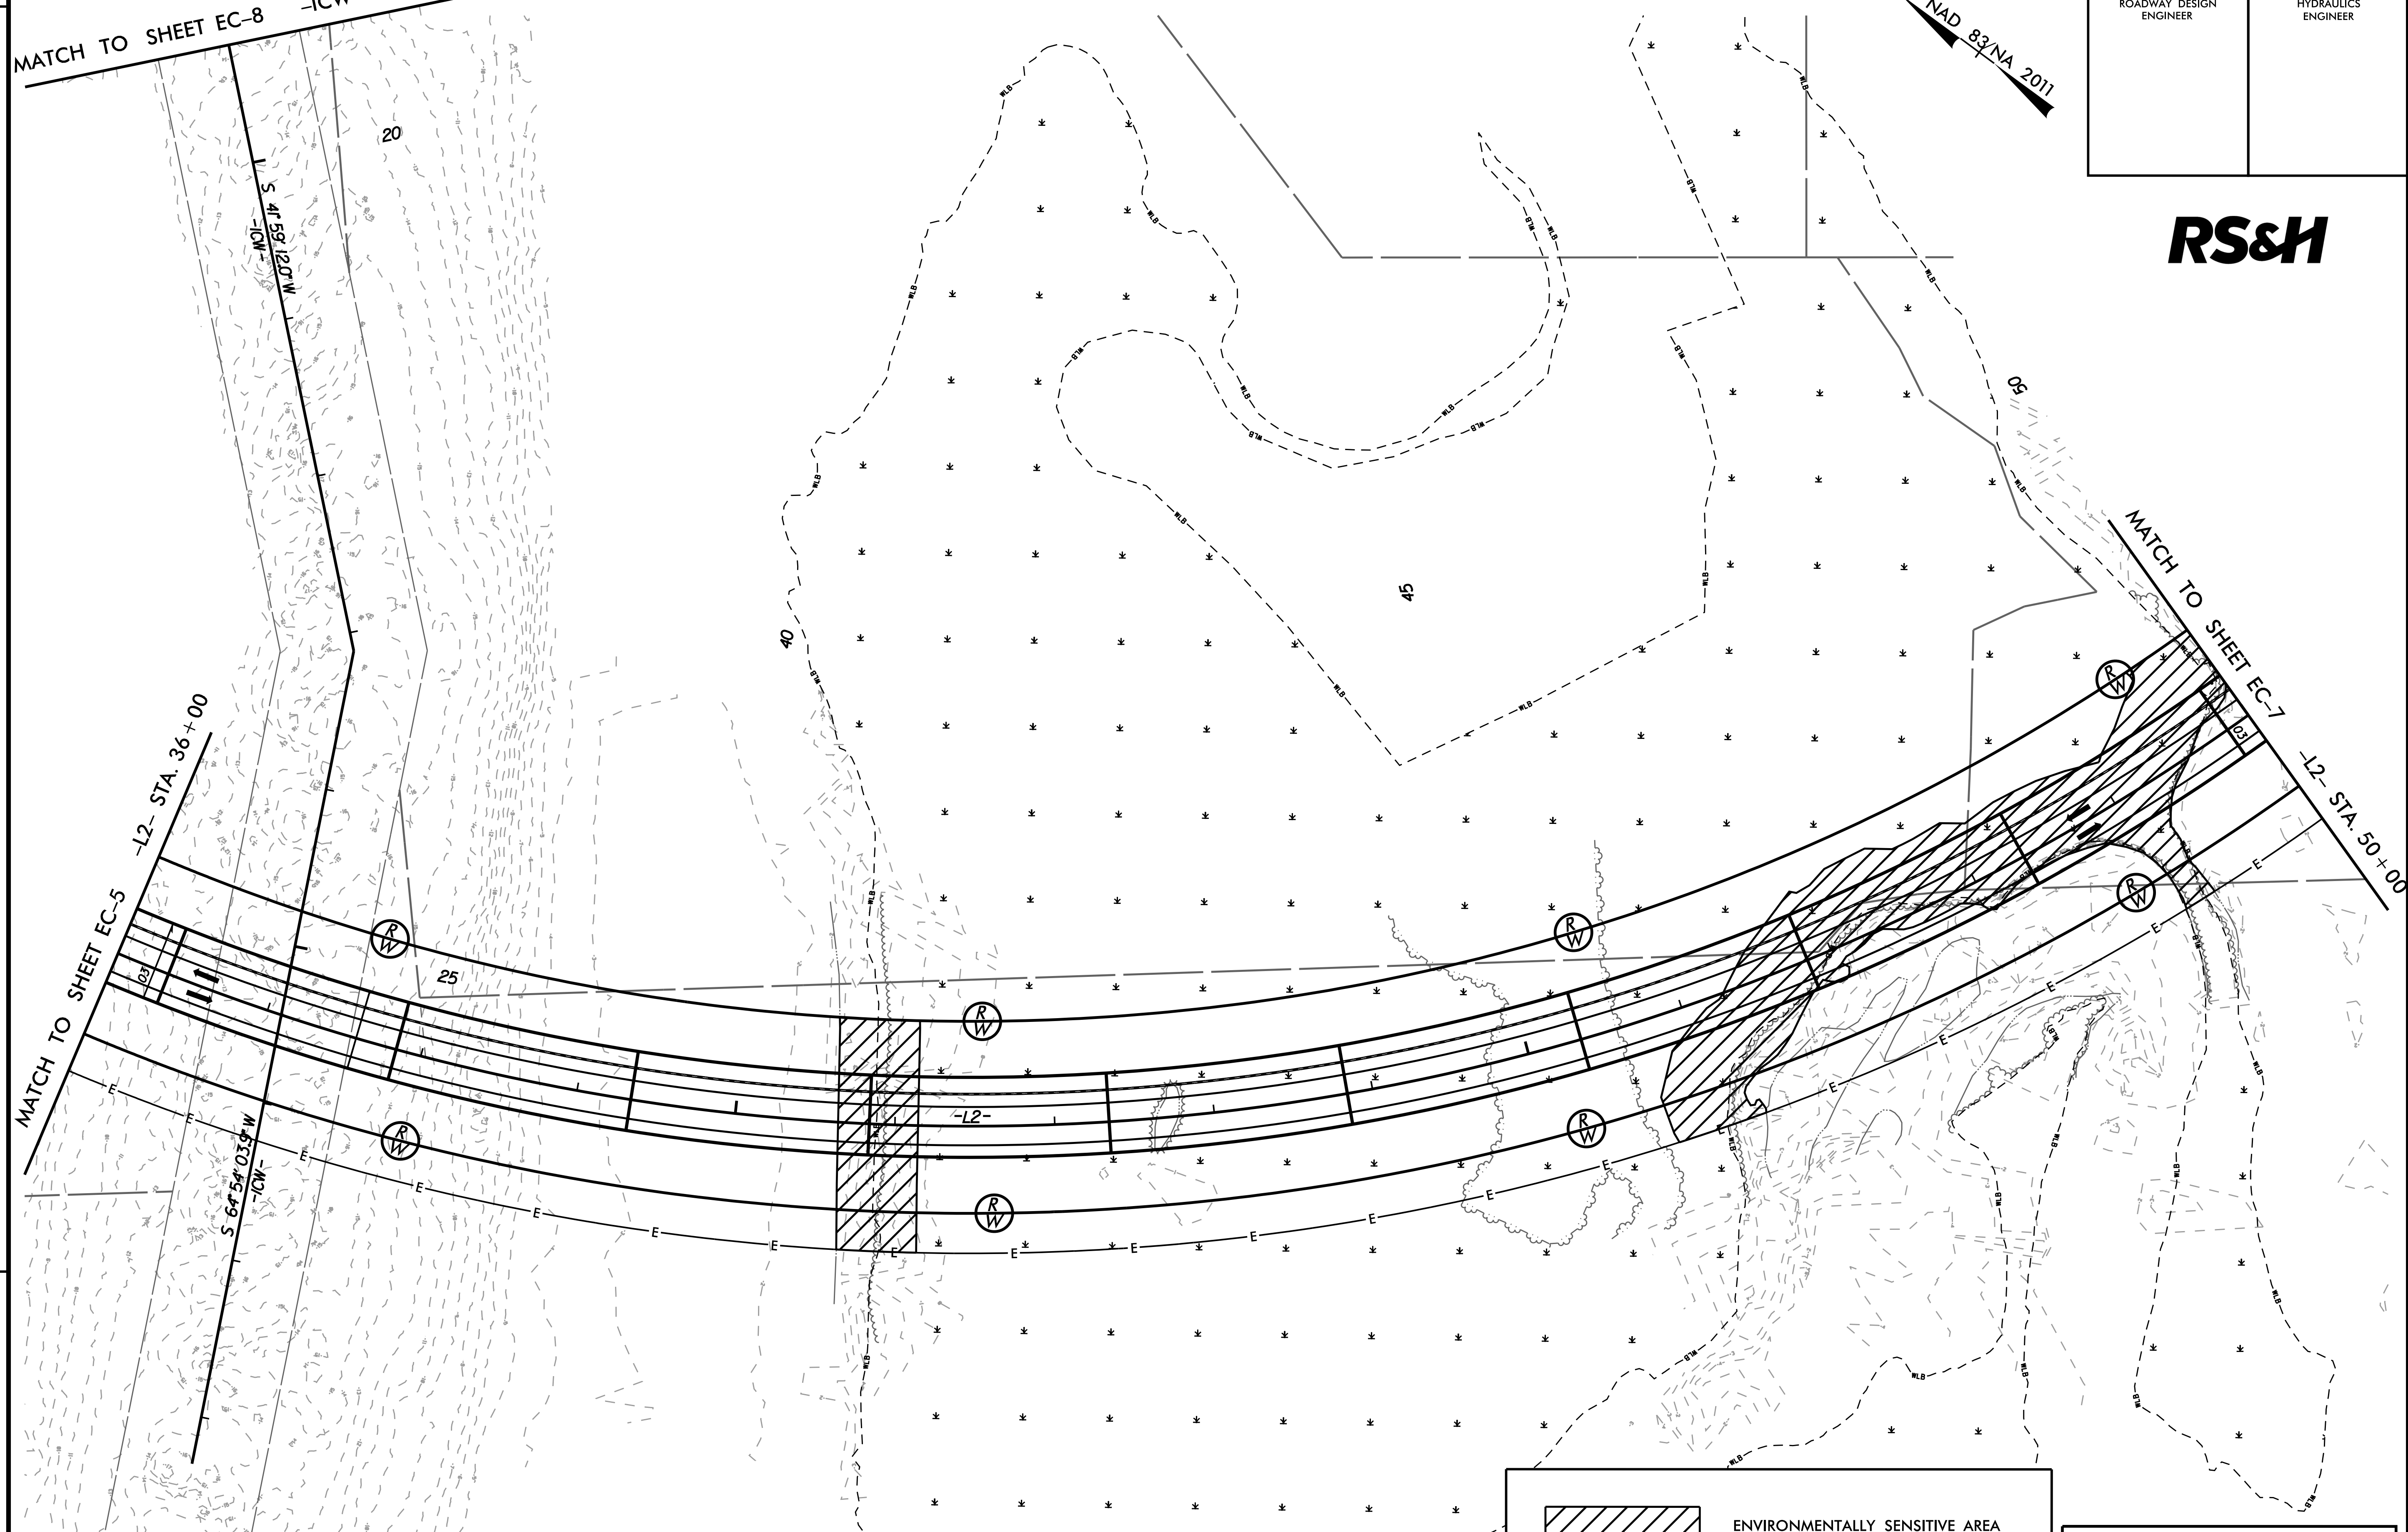

NOTE:  
 PLACE TEMPORARY ROCK SEDIMENT DAMS TYPE - B  
 AND TEMPORARY ROCK SILT CHECKS TYPE - A AT  
 DRAINAGE OUTLETS.

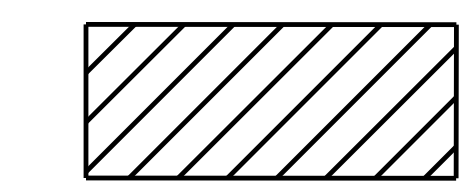

ENVIRONMENTALLY SENSITIVE AREA  
 SEE PROJECT SPECIAL PROVISIONS

CLEARING AND GRUBBING  
 EROSION CONTROL FOR  
 CONSTRUCTION SHEET 6