

PROJECT REFERENCE NO.	SHEET NO.
B-4929	EC-9/CONST.9
RW SHEET NO.	
ROADWAY DESIGN ENGINEER	HYDRAULICS ENGINEER

RS&H


NAD 83/NA 2011

 ENVIRONMENTALLY SENSITIVE AREA
SEE PROJECT SPECIAL PROVISIONS

NOTE:
PLACE TEMPORARY ROCK SEDIMENT DAMS TYPE - B
AND TEMPORARY ROCK SILT CHECKS TYPE - A AT
DRAINAGE OUTLETS.

MATCH TO SHEET EC-8 -Y1- STA. 34+00

MATCH TO SHEET EC-7 -Y1- STA. 47+00

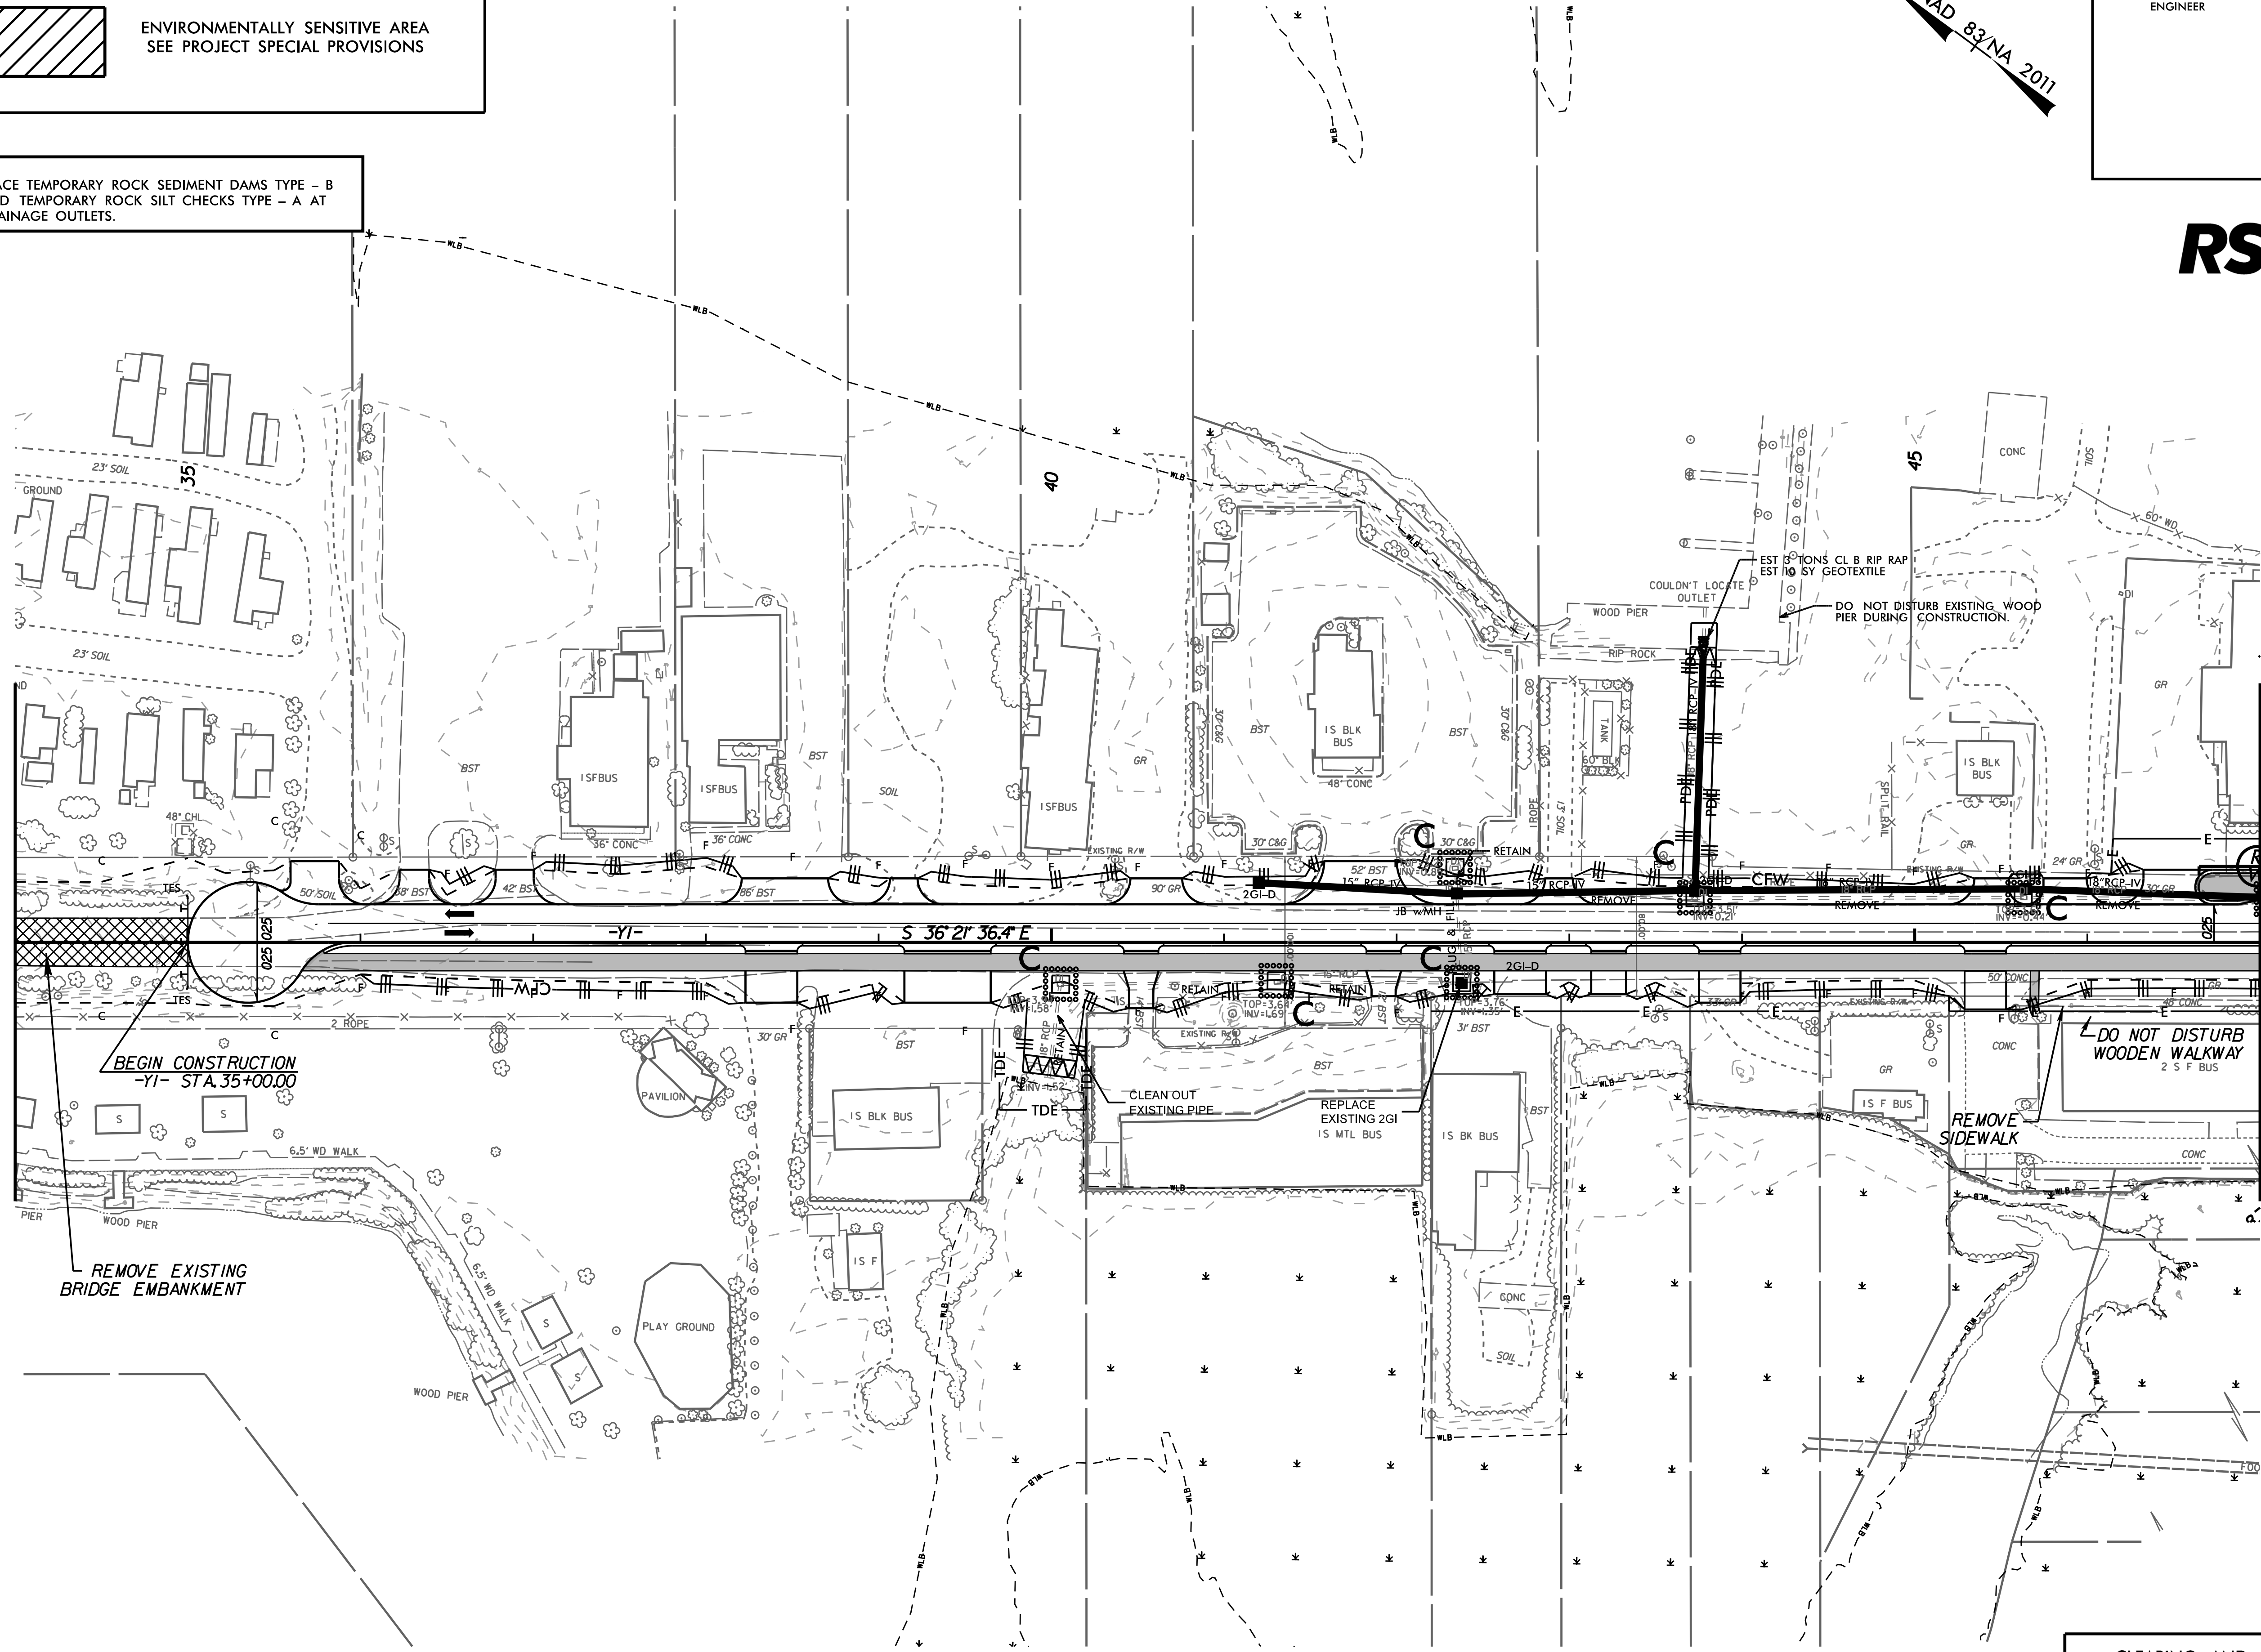

CLEARING AND GRUBBING
EROSION CONTROL FOR
CONSTRUCTION SHEET 9

REVISIONS

4/1/2016 Environmental\Design\Plan Sheets\B4929_EC.psh_09.dgn
 8/17/99