


PROJECT REFERENCE NO.	SHEET NO.
B-4929	EC-11/CONST.5
RW SHEET NO.	
ROADWAY DESIGN ENGINEER	HYDRAULICS ENGINEER

NAD 83/NA 2011



35

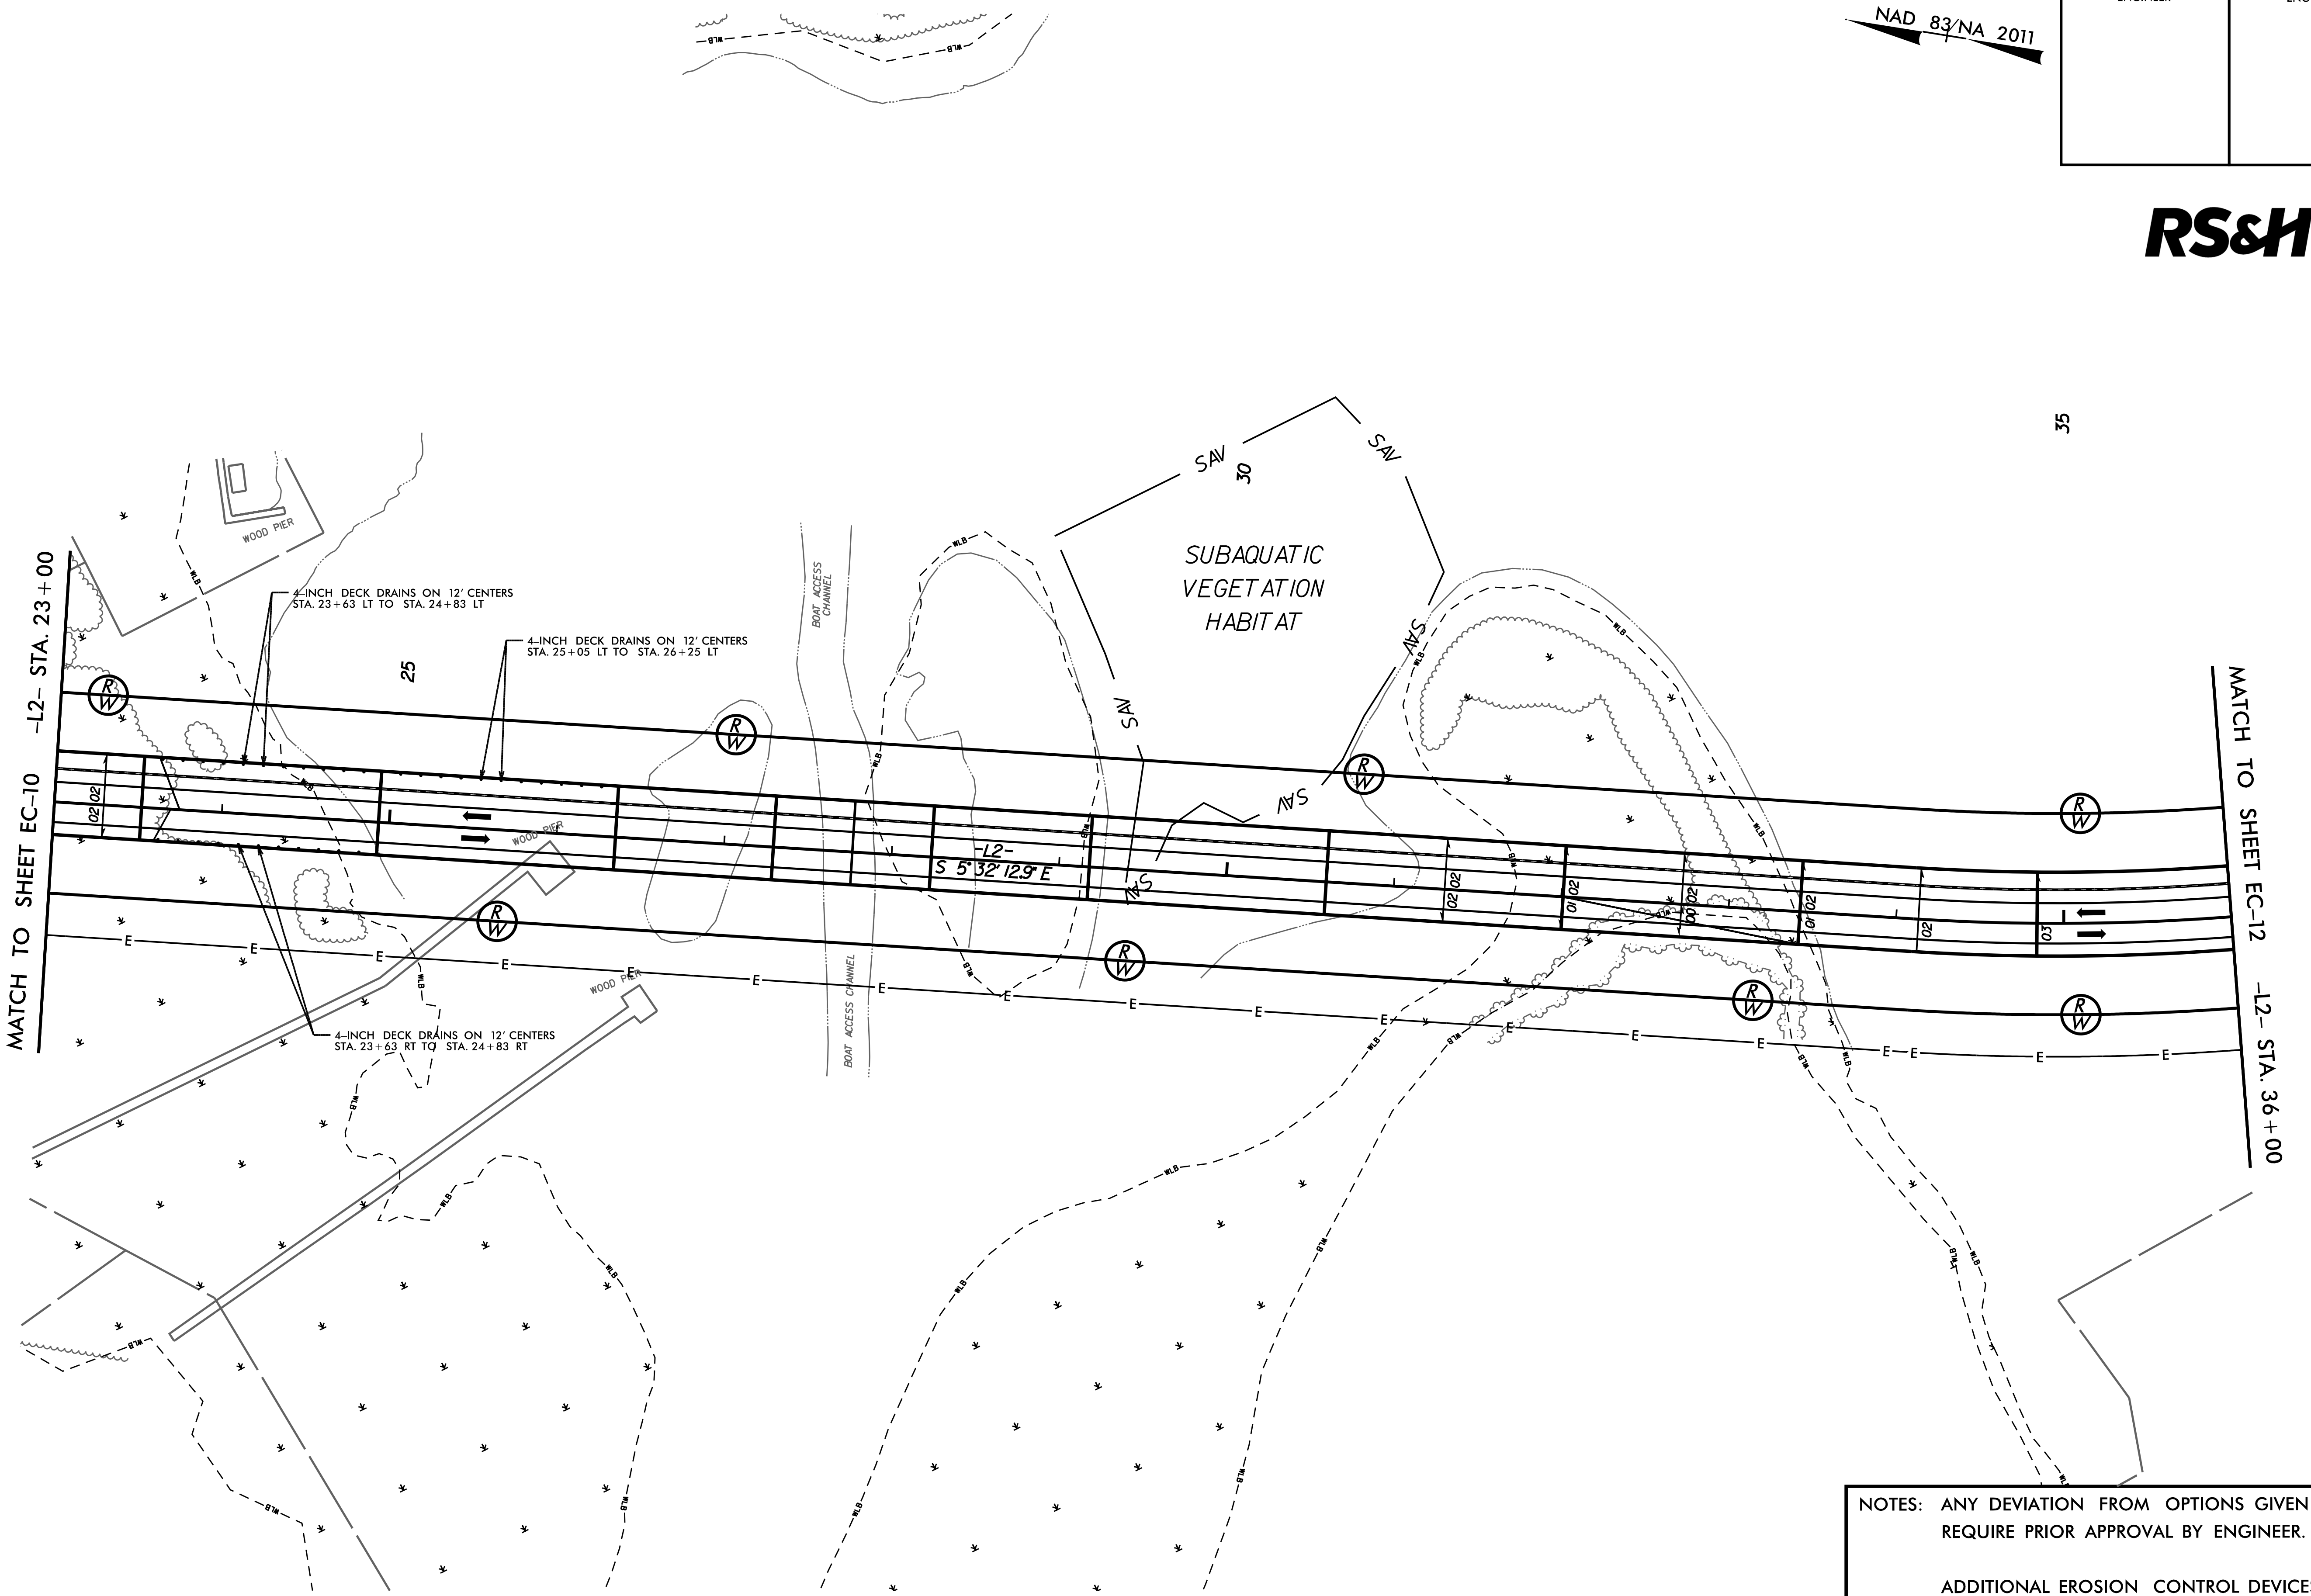

MATCH TO SHEET EC-10 -L2- STA. 23+00

MATCH TO SHEET EC-12 -L2- STA. 36+00

4-INCH DECK DRAINS ON 12' CENTERS
STA. 23+63 LT TO STA. 24+83 LT

4-INCH DECK DRAINS ON 12' CENTERS
STA. 25+05 LT TO STA. 26+25 LT

4-INCH DECK DRAINS ON 12' CENTERS
STA. 23+63 RT TO STA. 24+83 RT

SUBAQUATIC
VEGETATION
HABITAT

NOTES: ANY DEVIATION FROM OPTIONS GIVEN WILL REQUIRE PRIOR APPROVAL BY ENGINEER.

ADDITIONAL EROSION CONTROL DEVICES MAY NEED TO BE INSTALLED AS DIRECTED BY THE ENGINEER.

REVISIONS

4/14/2016 11:57:50 AM C:\Users\jsh\Documents\Design\Plan Sheets\B4929_EC\psh_11.dgn
 8/17/99