


PROJECT REFERENCE NO.	SHEET NO.
B-4929	EC-14/CONST.8
RW SHEET NO.	
ROADWAY DESIGN ENGINEER	HYDRAULICS ENGINEER

RS&H

NAD 83/NA 2011

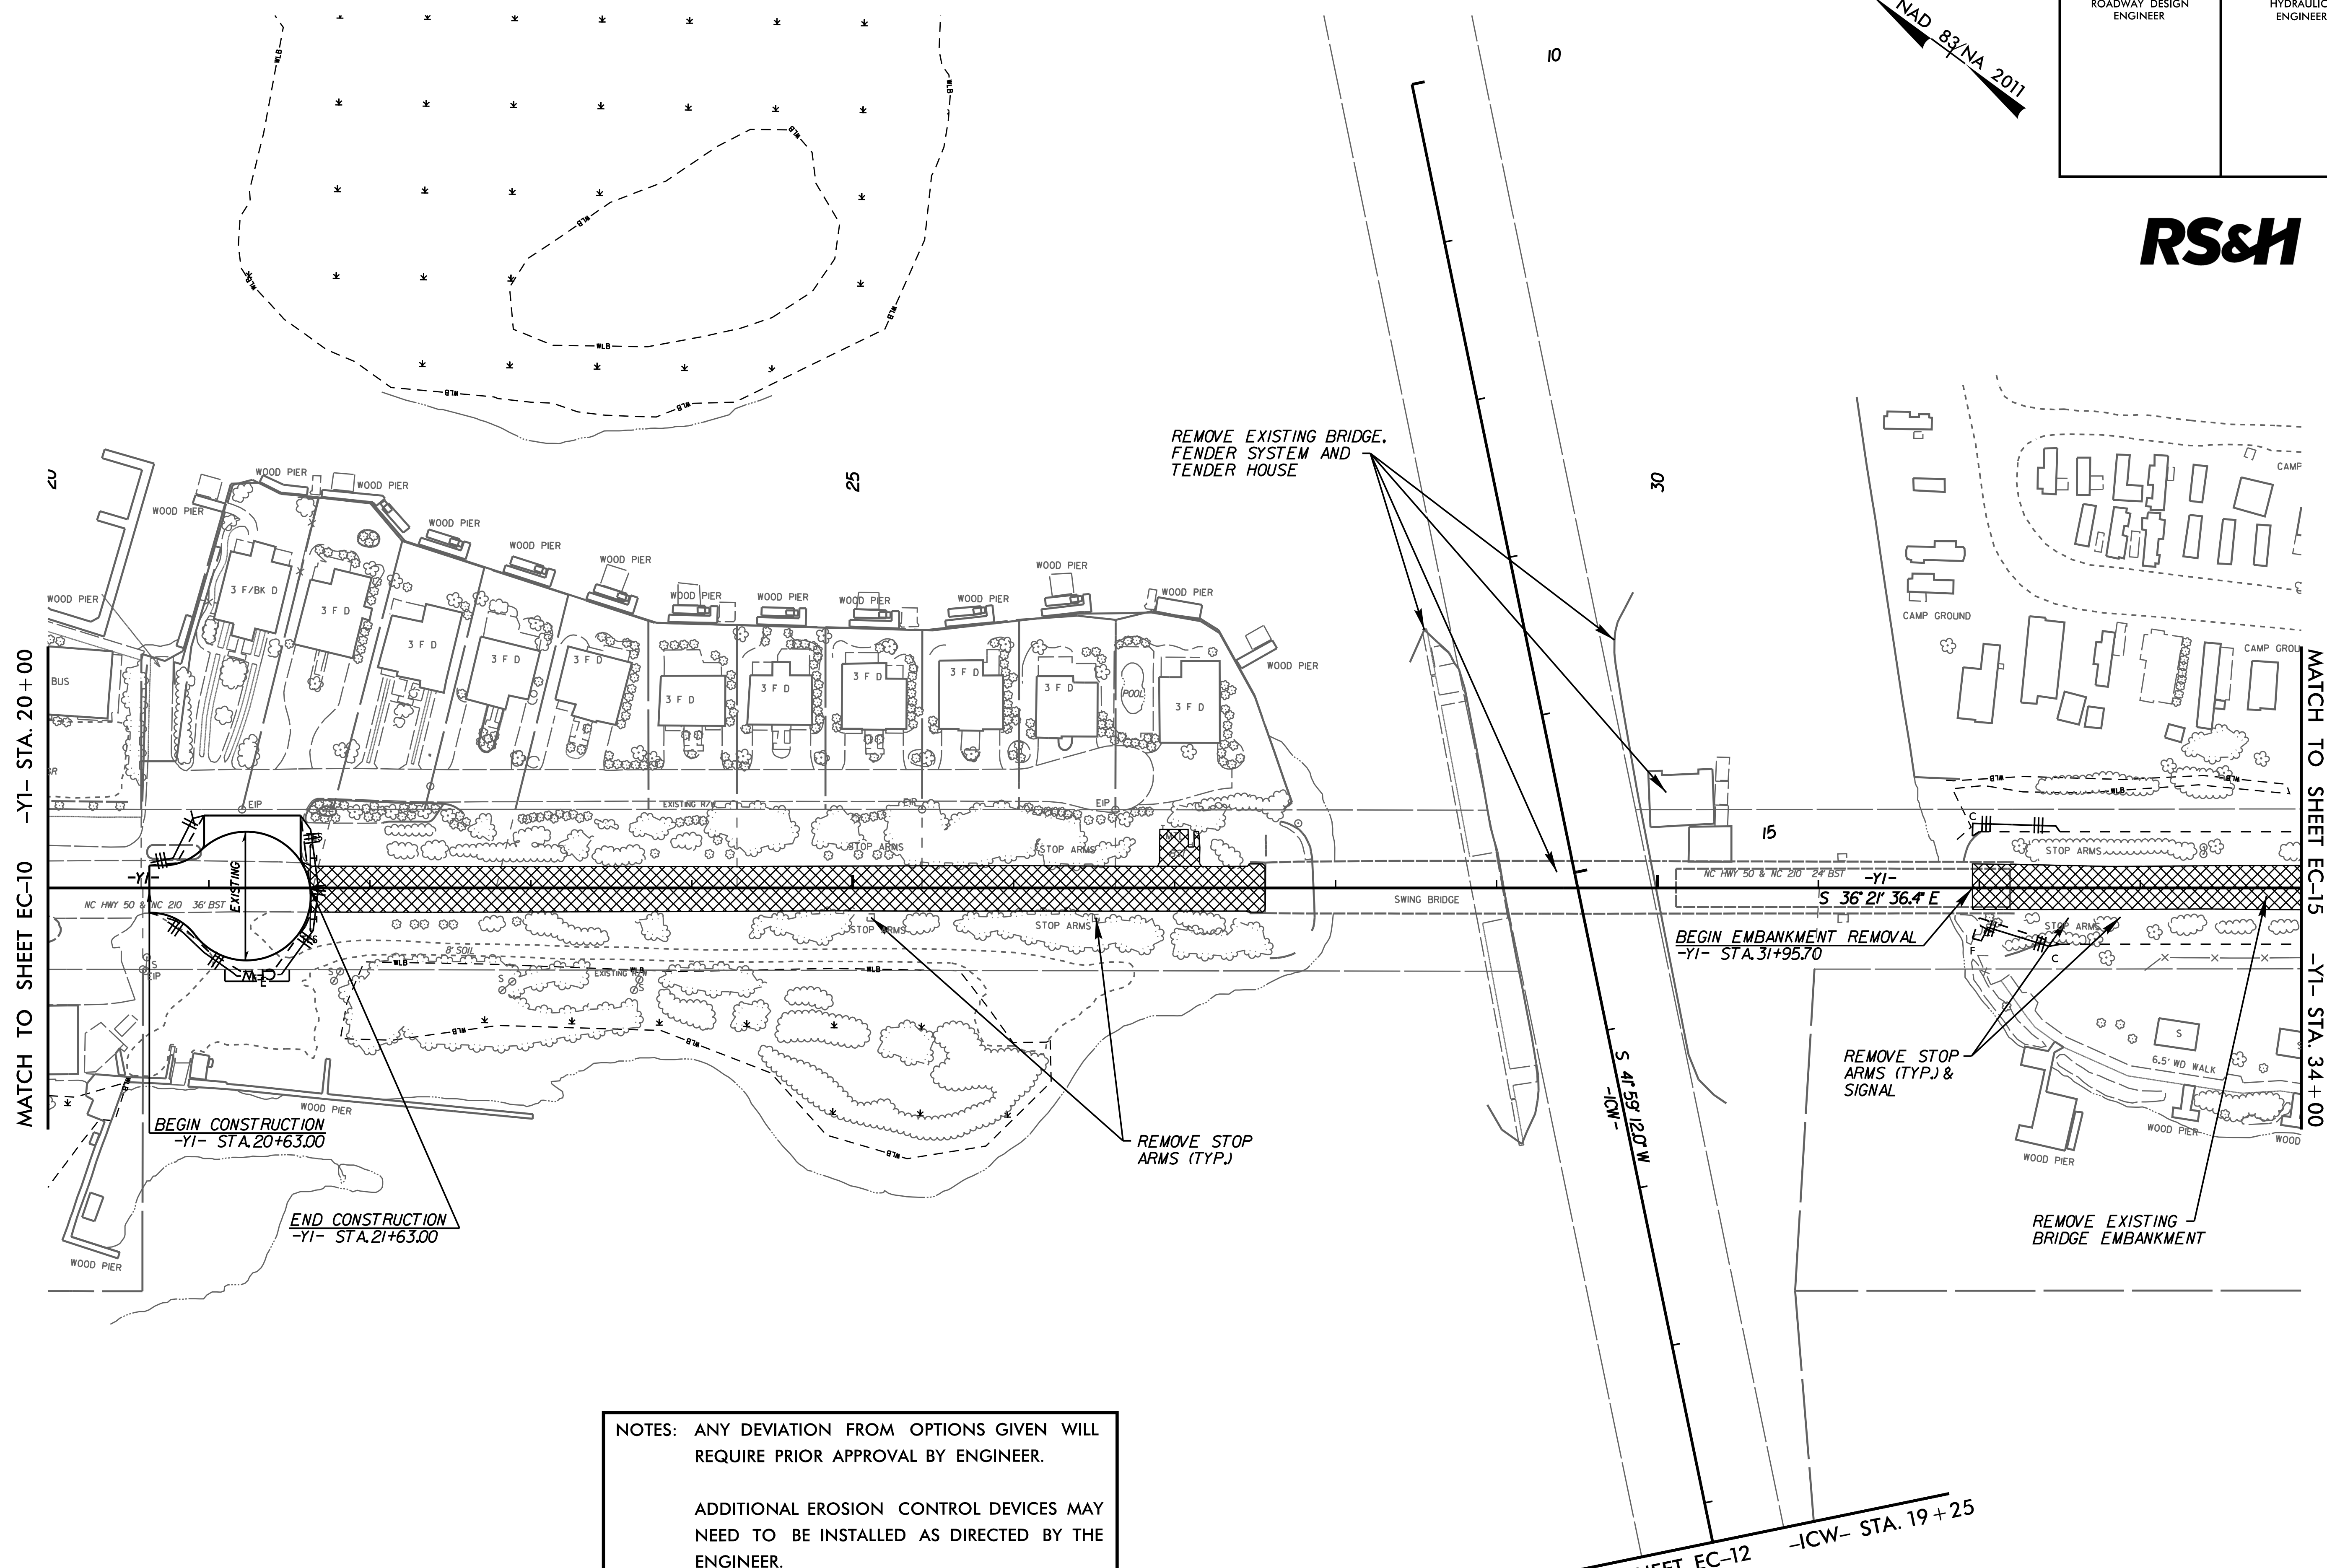

NOTES: ANY DEVIATION FROM OPTIONS GIVEN WILL REQUIRE PRIOR APPROVAL BY ENGINEER.

ADDITIONAL EROSION CONTROL DEVICES MAY NEED TO BE INSTALLED AS DIRECTED BY THE ENGINEER.

REVISIONS

4/11/2016 Environmental\Design\Plan Sheets\B4929_EC.psh_14.dgn
 11:56:24 AM