


**NOTES:**

ALL DIMENSIONS ARE HORIZONTAL.  
 CONTRACTOR IS RESPONSIBLE FOR FURNISHING  
 TEMPORARY BRACING OF GIRDERS DURING ERECTION  
 AND PRIOR TO PLACING DIAPHRAGMS AND DECK.

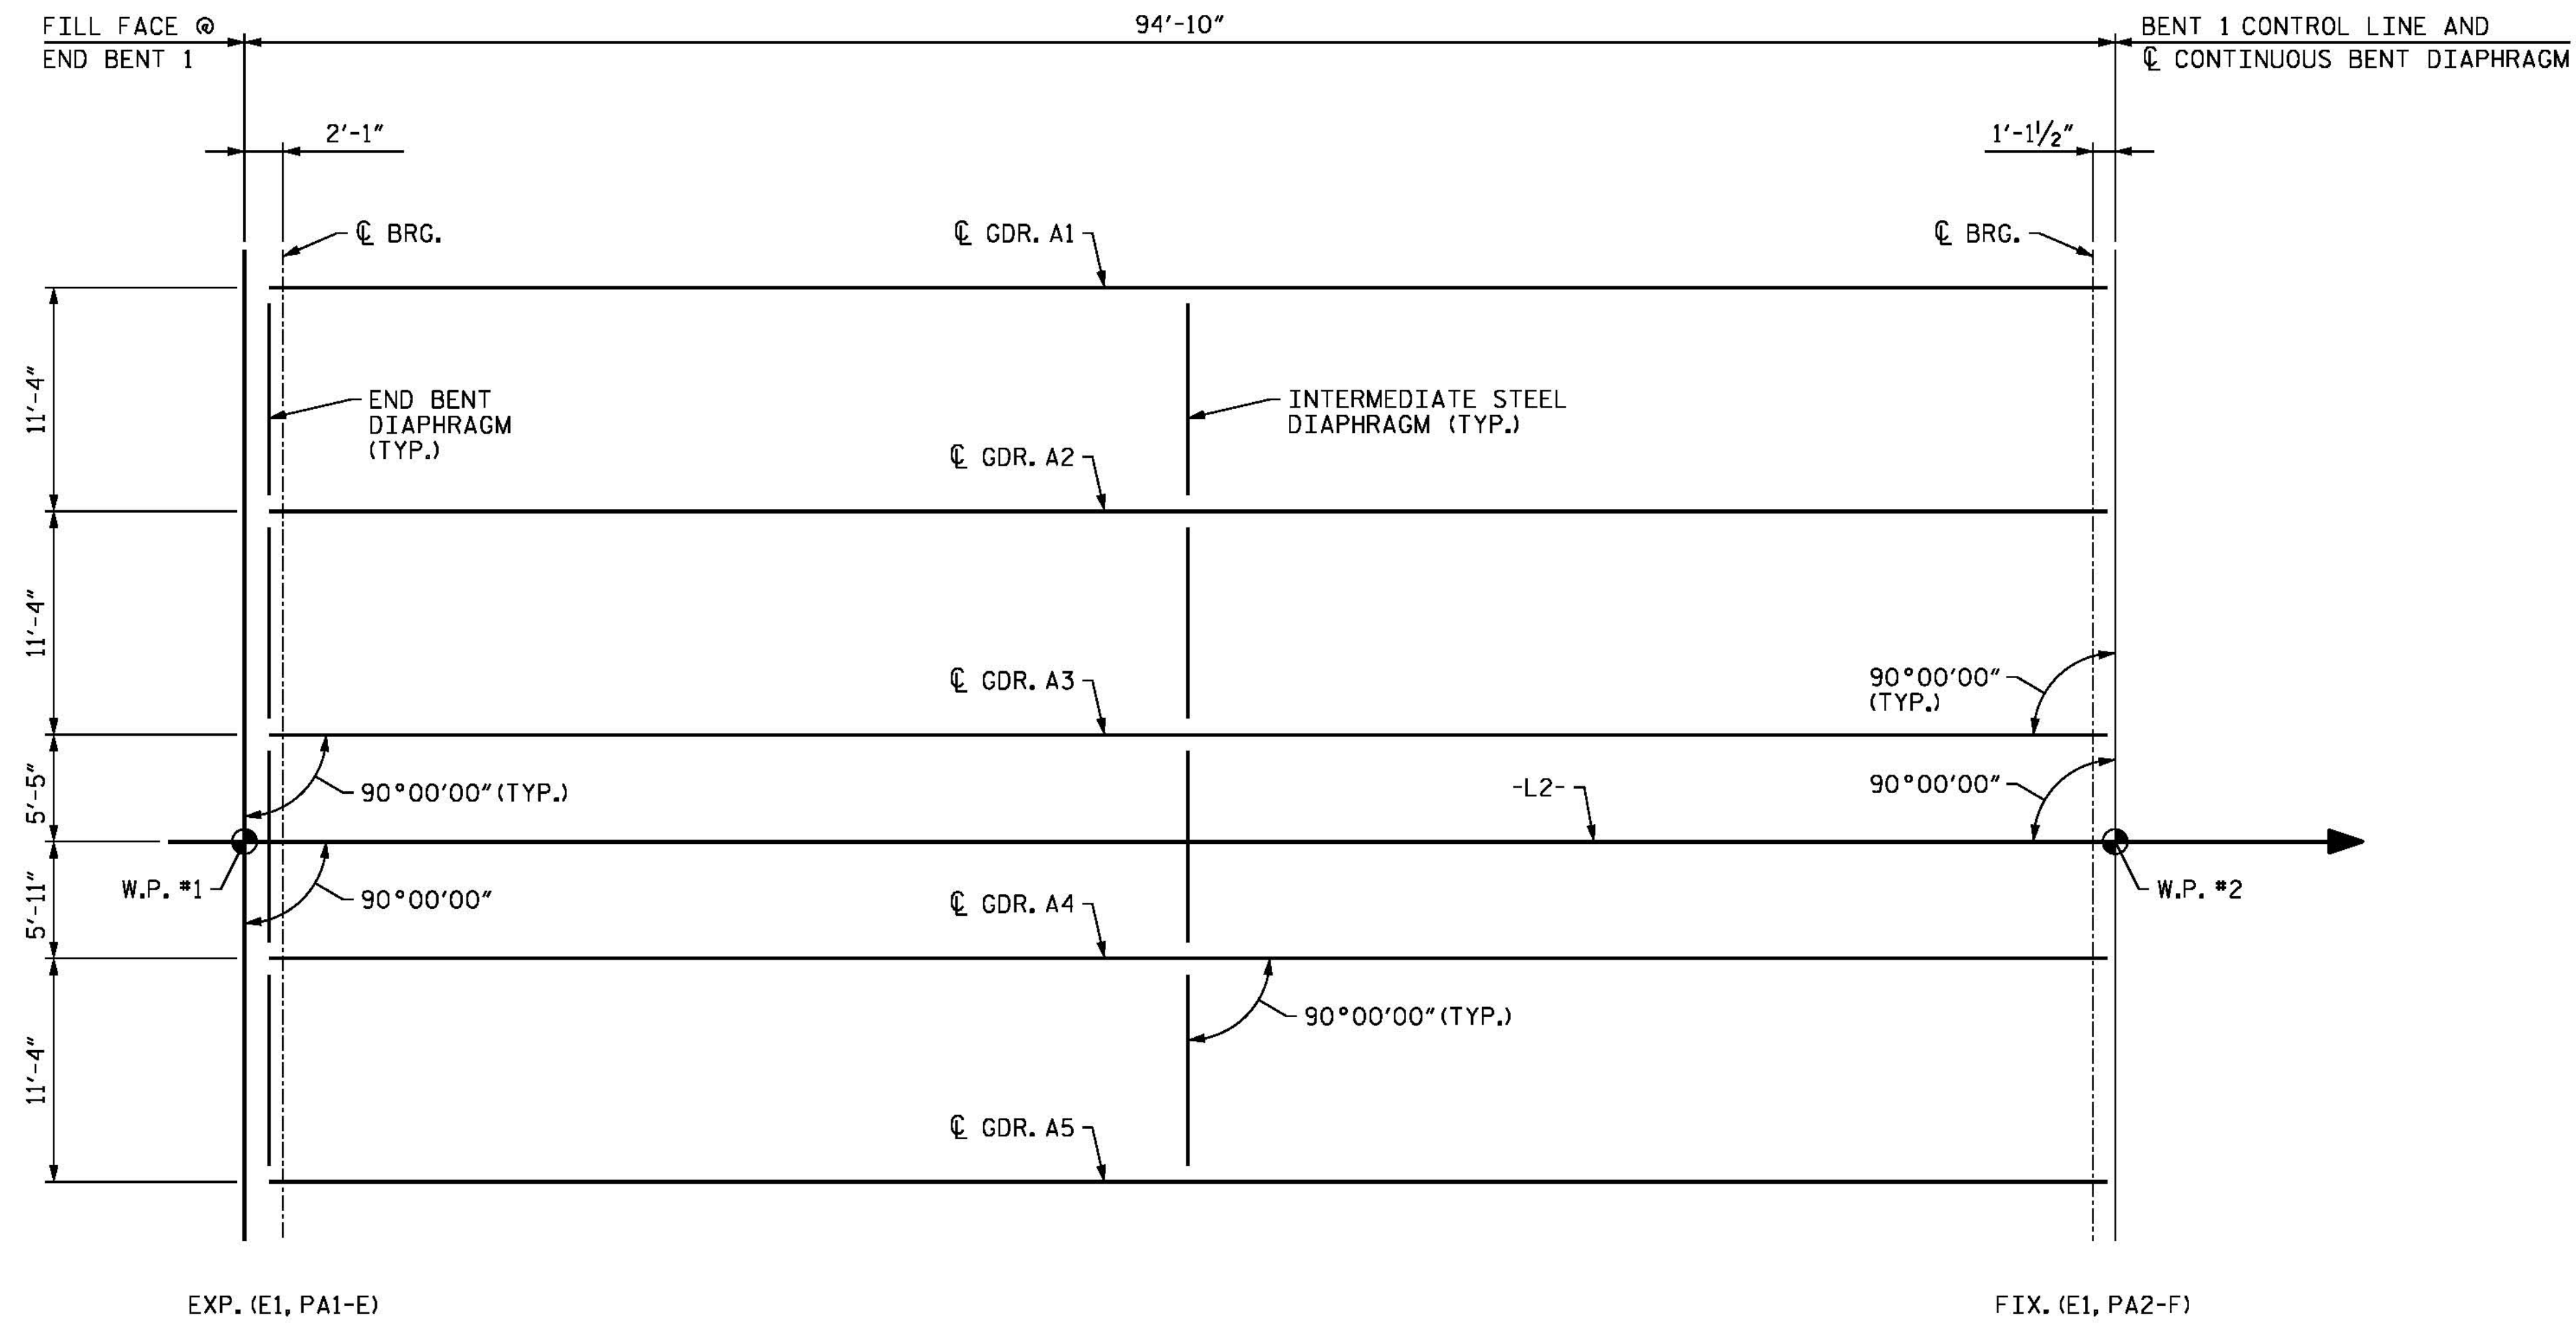


**FRAMING PLAN - SPAN A**

FOR LOCATIONS OF INTERMEDIATE DIAPHRAGMS, SEE  
 "AASHTO TYPE IV PRESTRESSED CONCRETE GIRDER" SHEETS.

PROJECT NO. B-4929  
PENDER COUNTY  
 STATION: 38+13.81 -L2-

SHEET 1 OF 10

STATE OF NORTH CAROLINA  
 DEPARTMENT OF TRANSPORTATION  
 RALEIGH  
 SUPERSTRUCTURE  
**FRAMING PLAN  
 SPAN A**

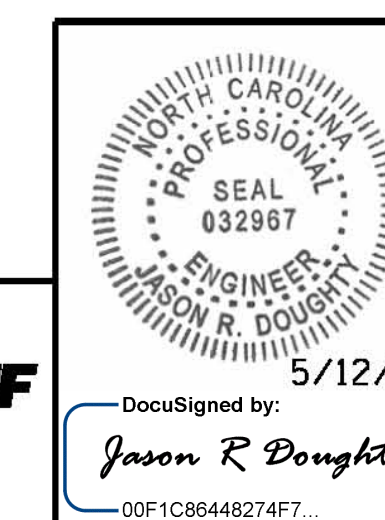

**PARSONS  
 BRINCKERHOFF**  
 434 FAYETTEVILLE STREET  
 SUITE 1500  
 RALEIGH, NC 27601  
 LICENSE NO. F-0165

DocuSigned by:  
*Jason R. Doughty*  
 5/12/16  
 00F1C86448274F7...

REVISIONS

NO.	BY:	DATE:	NO.	BY:	DATE:	SHEET NO.
1			3			S-62
2			4			TOTAL SHEETS 278

**DOCUMENT NOT CONSIDERED FINAL  
 UNLESS ALL SIGNATURES COMPLETED**

5/10/2016  
 400\_121\_B4929\_SMJ\_FP01.dgn

DESIGNED BY: B. LOFLIN DATE: OCT 2015  
 DRAWN BY: K. WHITE DATE: OCT 2015  
 CHECKED BY: J. DOUGHTY DATE: FEB 2016  
 DESIGN ENGINEER OF RECORD: J. DOUGHTY DATE: MAY 2016