


NOTES:
 FOR NOTES, SEE "FRAMING PLAN SPAN A" SHEET.

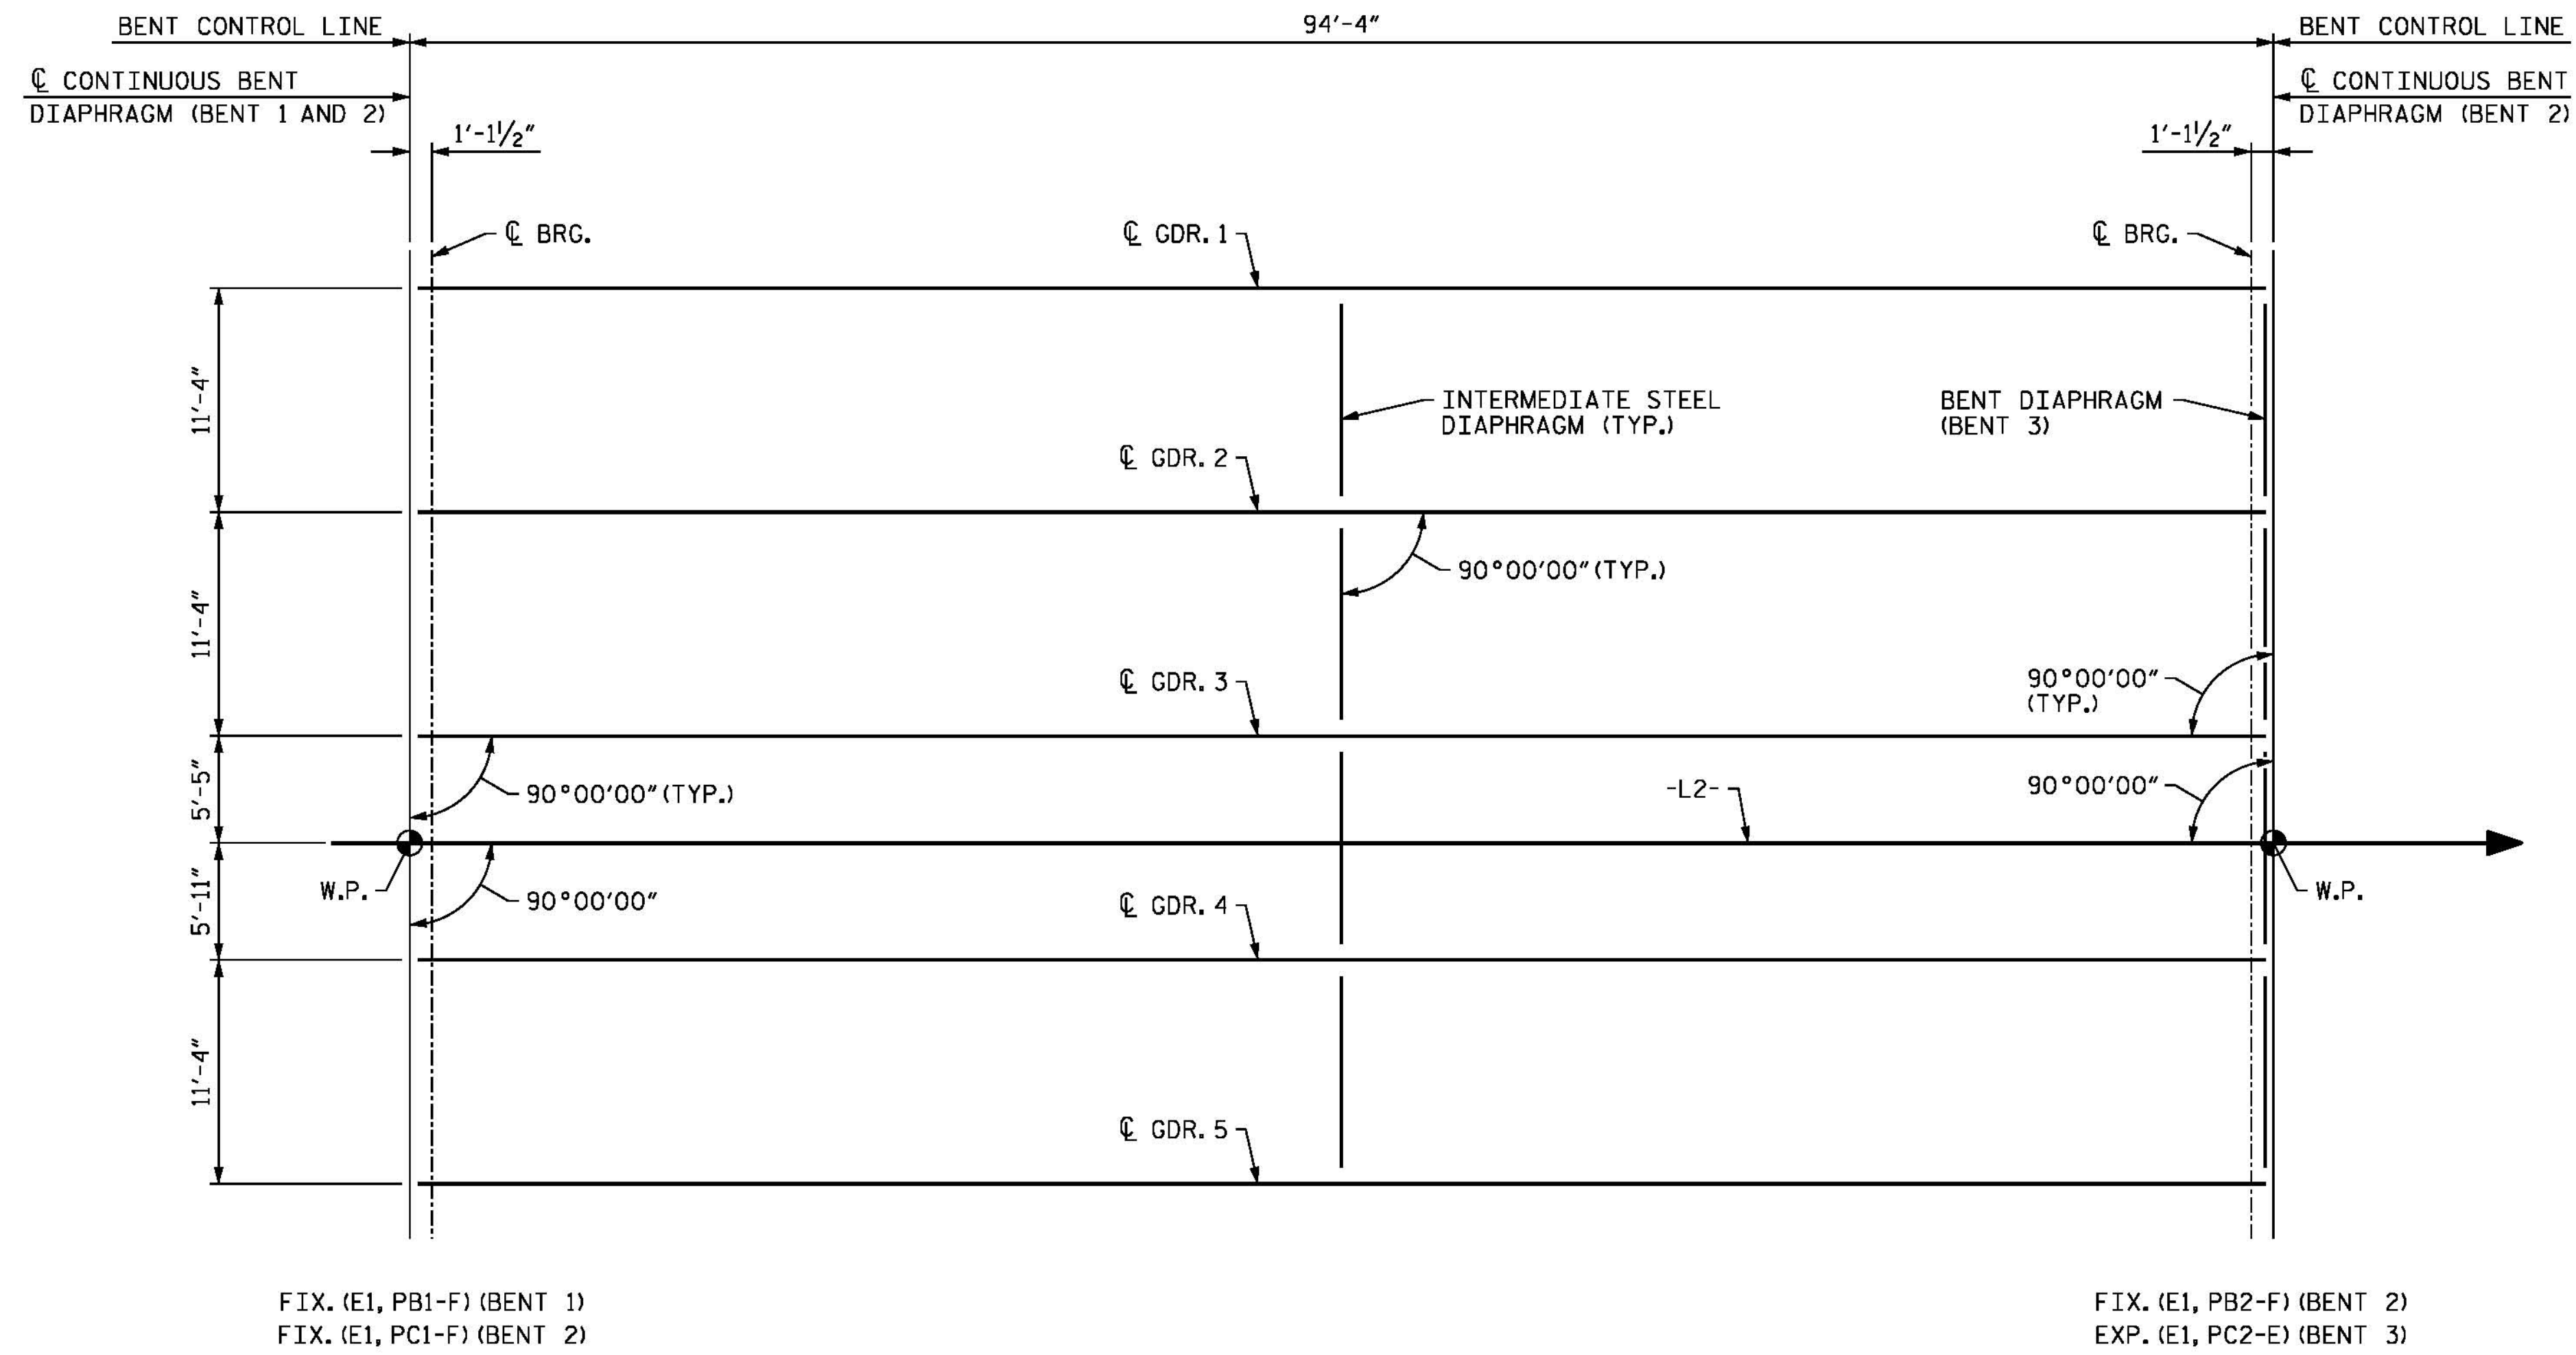

FRAMING PLAN - SPANS B AND C


FOR LOCATIONS OF INTERMEDIATE DIAPHRAGMS, SEE
 "AASHTO TYPE IV PRESTRESSED CONCRETE GIRDER" SHEETS.

PROJECT NO. B-4929
PENDER COUNTY
 STATION: 38+13.81 -L2-

SHEET 2 OF 10

STATE OF NORTH CAROLINA
 DEPARTMENT OF TRANSPORTATION
 RALEIGH

SUPERSTRUCTURE
 FRAMING PLAN
 SPANS B AND C

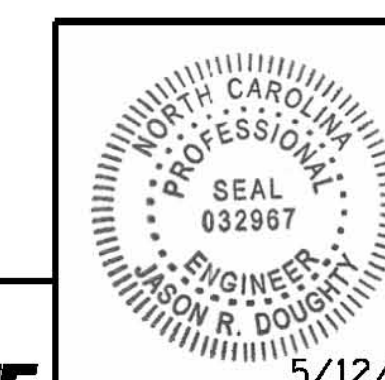

DocuSigned by:
 Jason R. Doughty
 00F1C86448274F7...

PARSONS BRINCKERHOFF
 434 FAYETTEVILLE STREET
 SUITE 1500
 RALEIGH, NC 27601
 LICENSE NO. F-0165

REVISIONS

NO.	BY:	DATE:	NO.	BY:	DATE:
1			3		
2			4		

SHEET NO.
S-63
 TOTAL SHEETS
 278

**DOCUMENT NOT CONSIDERED FINAL
 UNLESS ALL SIGNATURES COMPLETED**

5/10/2016
 400_123_B4929_SMJ_FP02.dgn

DESIGNED BY: B. LOFLIN DATE: OCT 2015
 DRAWN BY: K. WHITE DATE: OCT 2015
 CHECKED BY: J. DOUGHTY DATE: FEB 2016
 DESIGN ENGINEER OF RECORD: J. DOUGHTY DATE: MAY 2016