


NOTES:
 FOR NOTES, SEE "FRAMING PLAN SPAN A" SHEET.

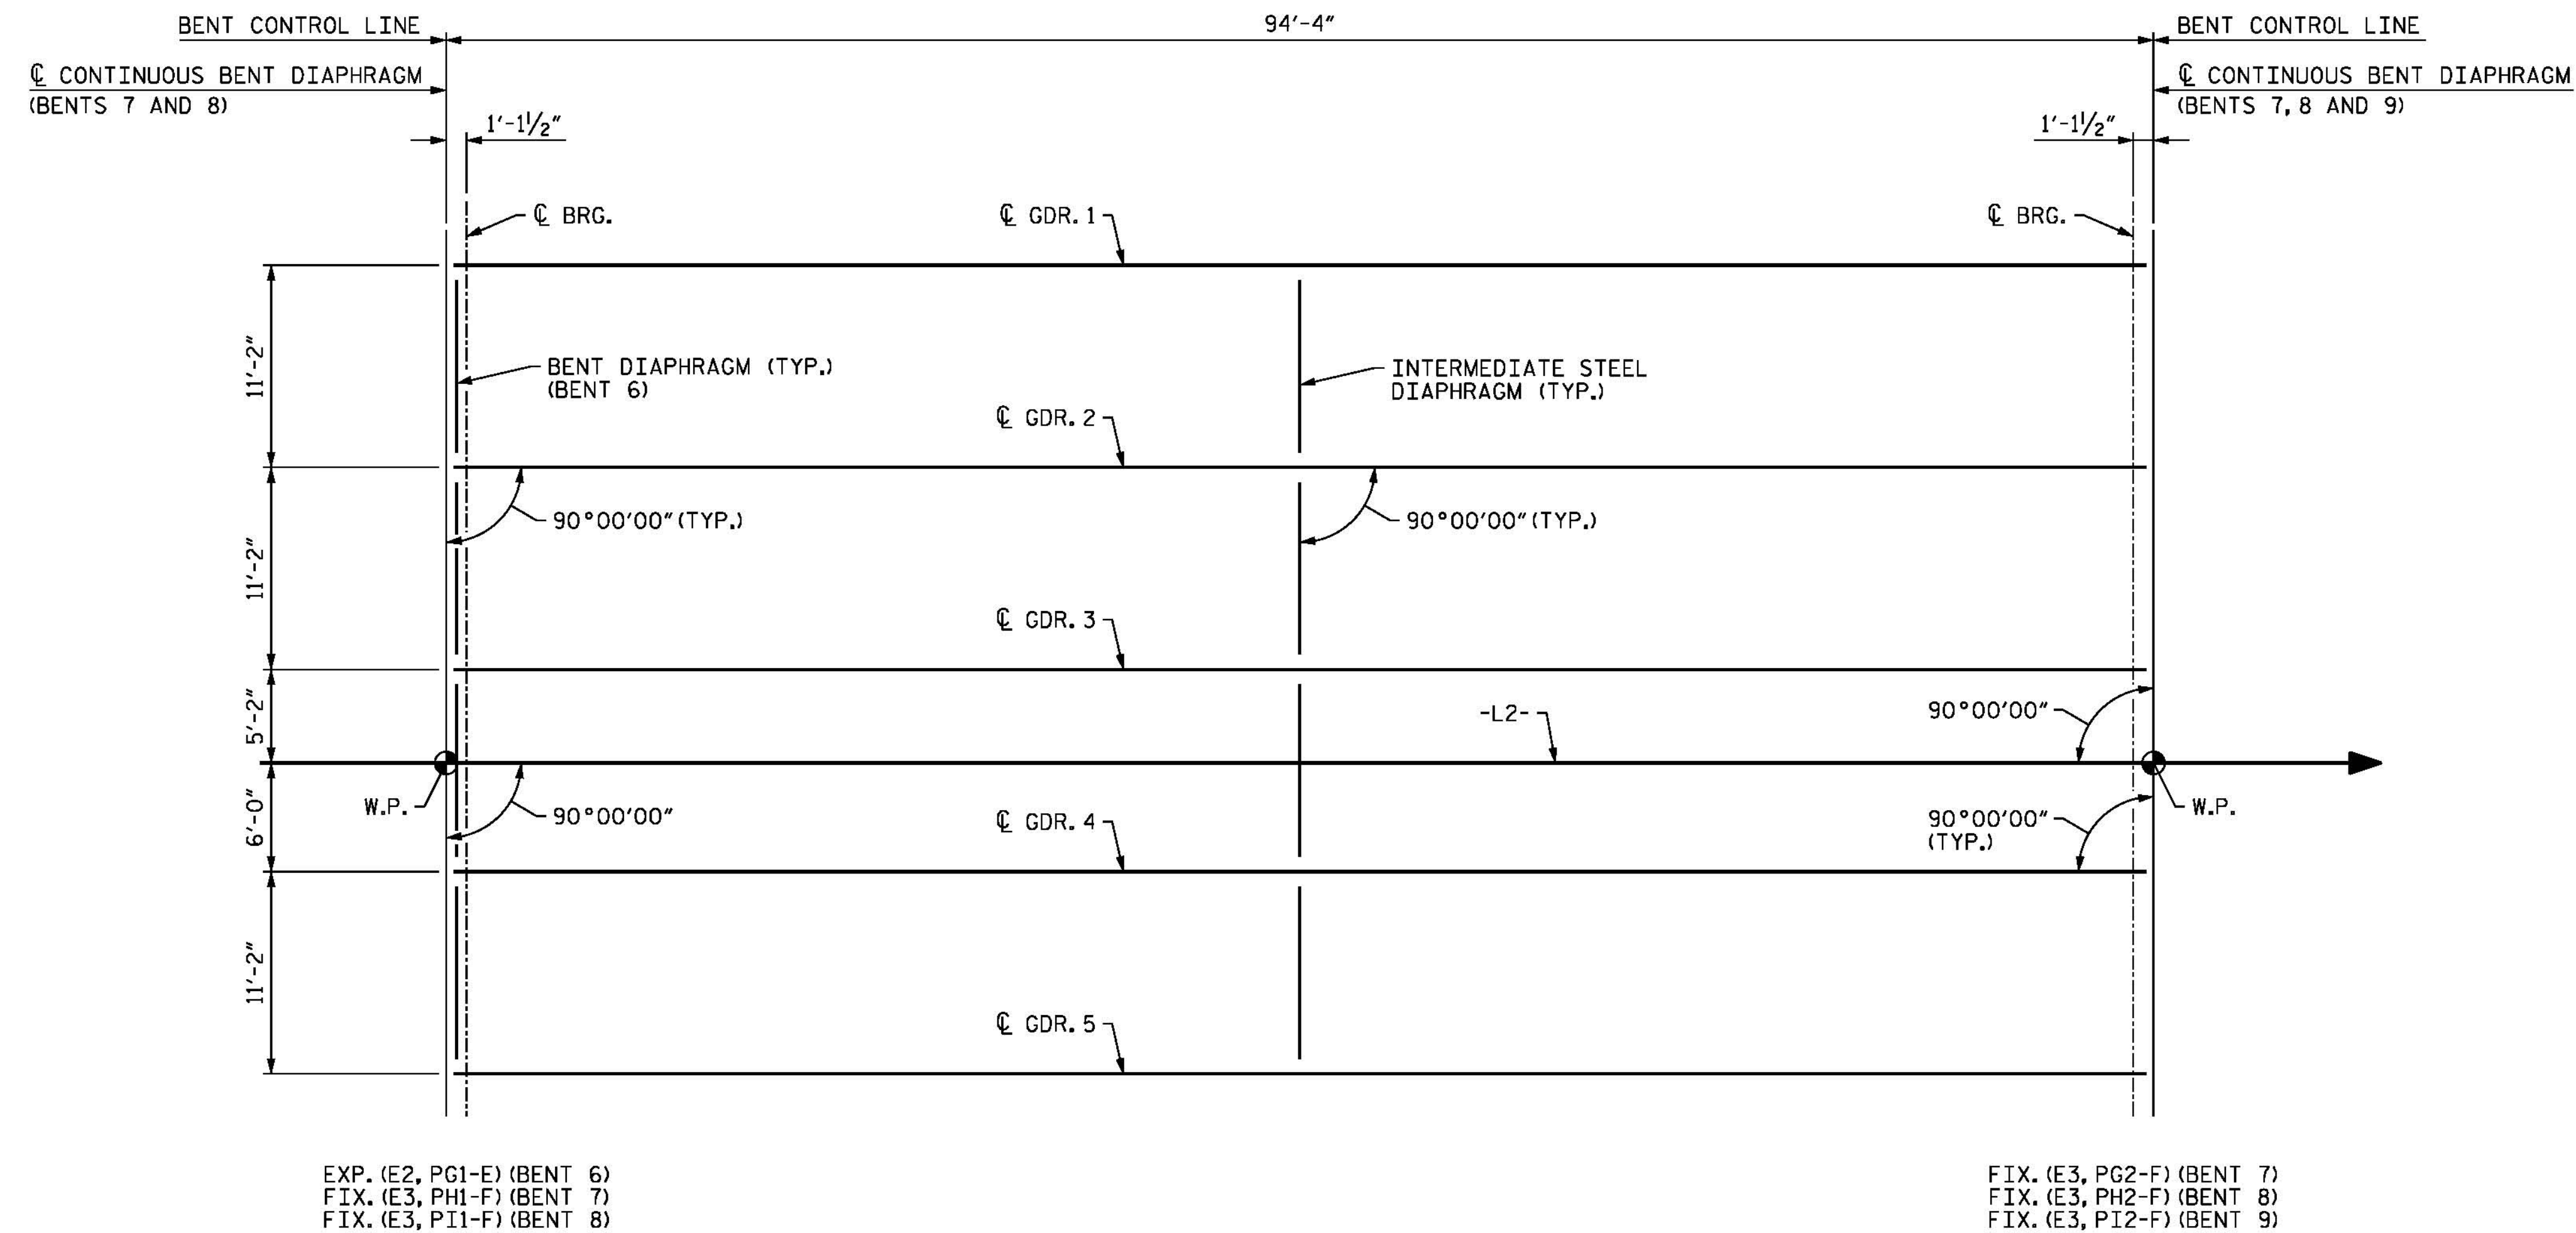

EXP. (E2, PG1-E) (BENT 6)
 FIX. (E3, PH1-F) (BENT 7)
 FIX. (E3, PI1-F) (BENT 8)

FIX. (E3, PG2-F) (BENT 7)
 FIX. (E3, PH2-F) (BENT 8)
 FIX. (E3, PI2-F) (BENT 9)

FRAMING PLAN - SPANS G, H AND I


FOR LOCATIONS OF INTERMEDIATE DIAPHRAGMS,
 SEE "F.I.B. 72" PRESTRESSED CONCRETE GIRDER" SHEETS.

PROJECT NO. B-4929
PENDER COUNTY
 STATION: 38+13.81 -L2-

SHEET 4 OF 10

STATE OF NORTH CAROLINA
 DEPARTMENT OF TRANSPORTATION
 RALEIGH

SUPERSTRUCTURE
 FRAMING PLAN
 SPANS G, H AND I

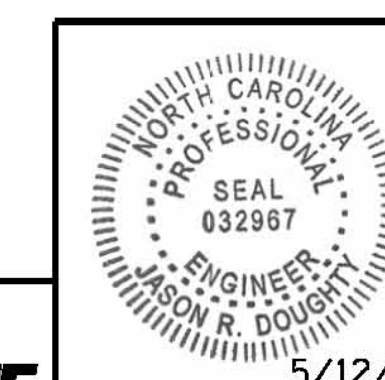

DocuSigned by:
 Jason R. Doughty
 5/12/16
 00F1C86448274F7...

PARSONS BRINCKERHOFF
 434 FAYETTEVILLE STREET
 SUITE 1500
 RALEIGH, NC 27601
 LICENSE NO. F-0165

| REVISIONS | | | | | | SHEET NO. |
|-----------|-----|-------|-----|-----|-------|--------------|
| NO. | BY: | DATE: | NO. | BY: | DATE: | TOTAL SHEETS |
| 1 | | | 3 | | | 278 |
| 2 | | | 4 | | | |

**DOCUMENT NOT CONSIDERED FINAL
 UNLESS ALL SIGNATURES COMPLETED**

5/10/2016
 400_127_B4929_SMJ_FP04.dgn

DESIGNED BY: B. LOFLIN DATE: OCT 2015
 DRAWN BY: K. WHITE DATE: OCT 2015
 CHECKED BY: J. DOUGHTY DATE: FEB 2016
 DESIGN ENGINEER OF RECORD: J. DOUGHTY DATE: MAY 2016