


NOTES:
FOR NOTES, SEE "FRAMING PLAN SPAN A" SHEET.

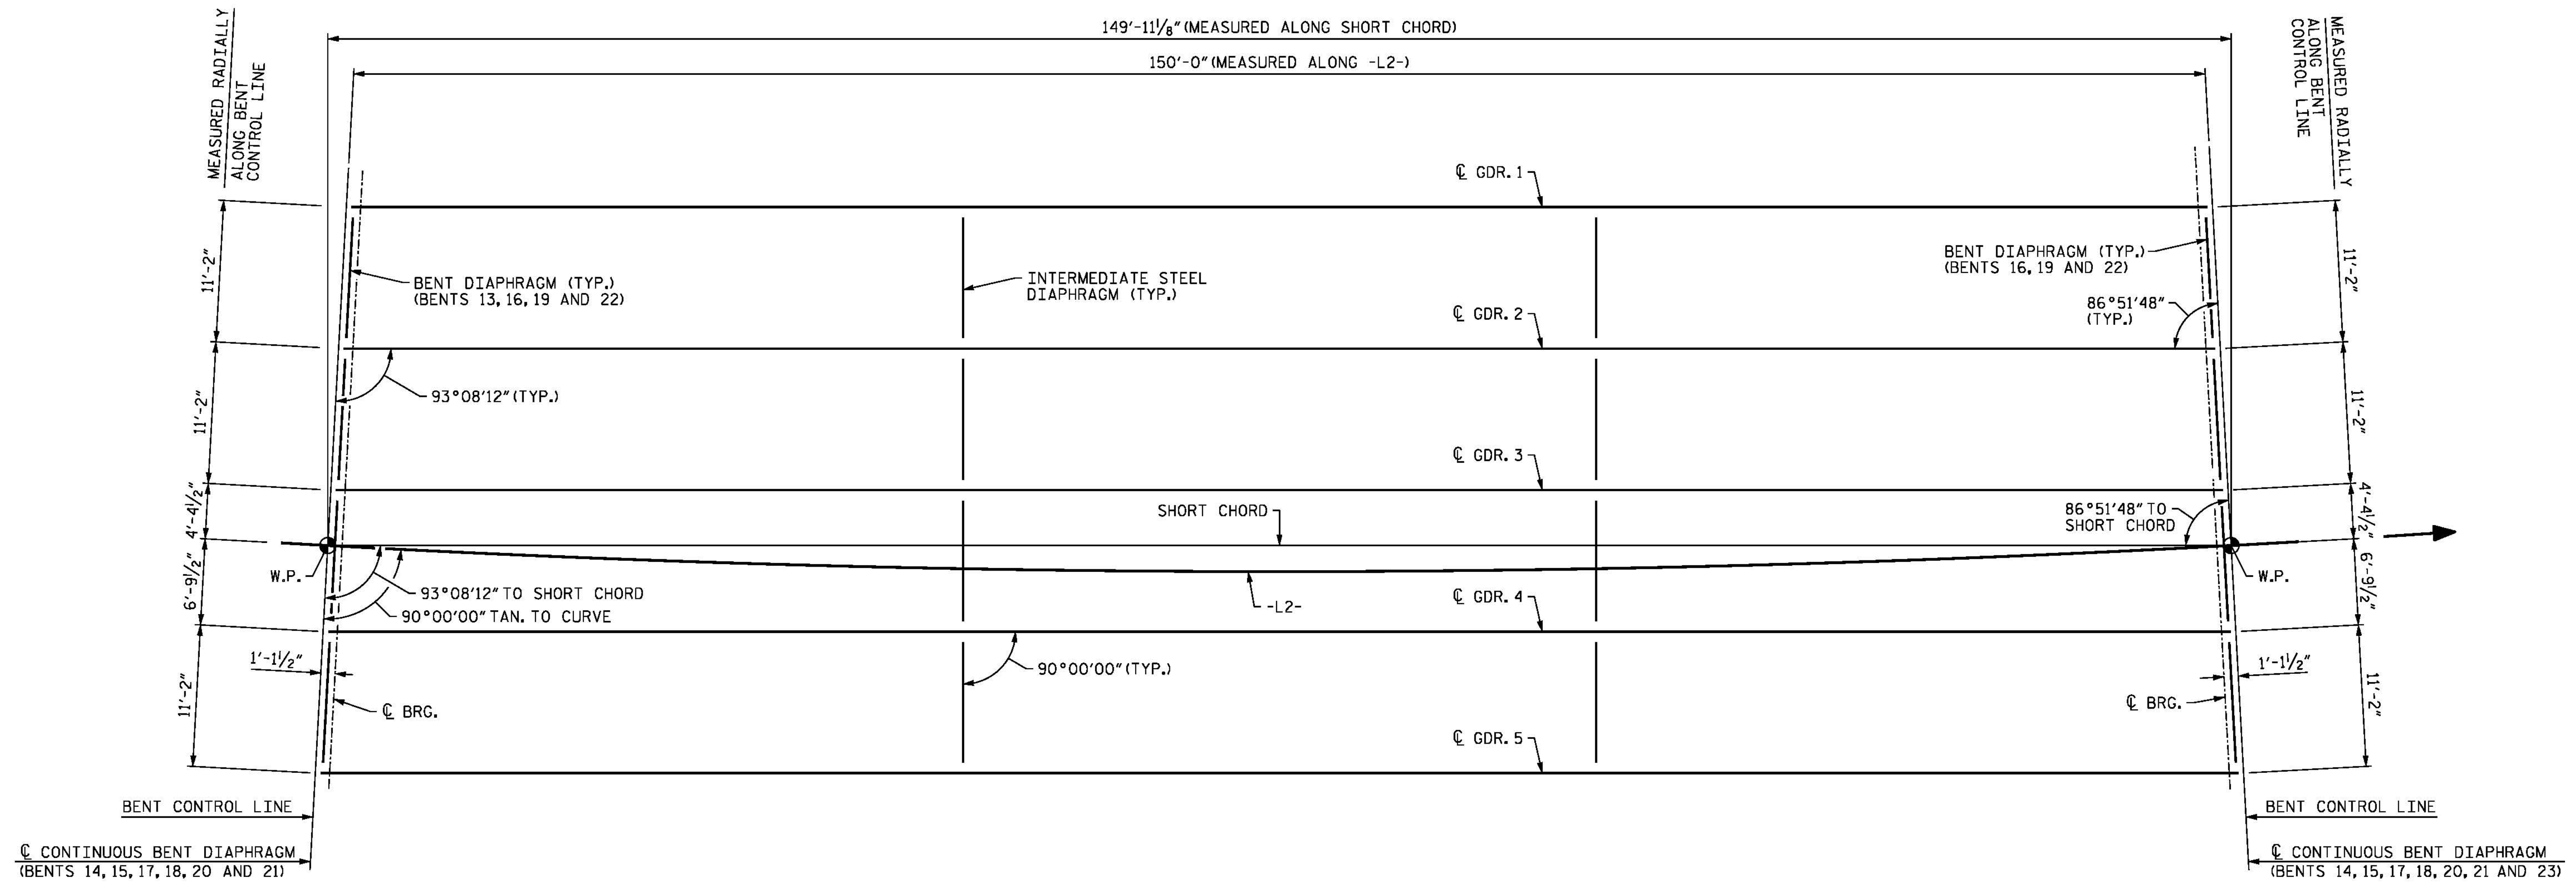

FRAMING PLAN - SPANS N THROUGH W

GIRDERS ARE PARALLEL TO SHORT CHORD.

FOR LOCATIONS OF INTERMEDIATE DIAPHRAGMS, SEE "F.I.B. 78" PRESTRESSED CONCRETE GIRDER" SHEETS.


- EXP. (E2, PN1-E) (BENT 13)
- FIX. (E3, P01-F) (BENT 14)
- FIX. (E3, PP1-F) (BENT 15)
- EXP. (E2, P01-E) (BENT 16)
- FIX. (E3, PR1-F) (BENT 17)
- FIX. (E3, PS1-F) (BENT 18)
- EXP. (E2, PT1-E) (BENT 19)
- FIX. (E3, PU1-F) (BENT 20)
- FIX. (E3, PV1-F) (BENT 21)
- EXP. (E2, PW1-E) (BENT 22)

- FIX. (E3, PN2-F) (BENT 14)
- FIX. (E3, P02-F) (BENT 15)
- EXP. (E2, PP2-E) (BENT 16)
- FIX. (E3, P02-F) (BENT 17)
- FIX. (E3, PR2-F) (BENT 18)
- EXP. (E2, PS2-E) (BENT 19)
- FIX. (E3, PT2-F) (BENT 20)
- FIX. (E3, PU2-F) (BENT 21)
- EXP. (E2, PV2-E) (BENT 22)
- FIX. (E3, PW2-F) (BENT 23)

PROJECT NO. B-4929
PENDER COUNTY
 STATION: 38+13.81 -L2-

SHEET 6 OF 10

STATE OF NORTH CAROLINA
 DEPARTMENT OF TRANSPORTATION
 RALEIGH
 SUPERSTRUCTURE
 FRAMING PLAN
 SPANS N THROUGH W

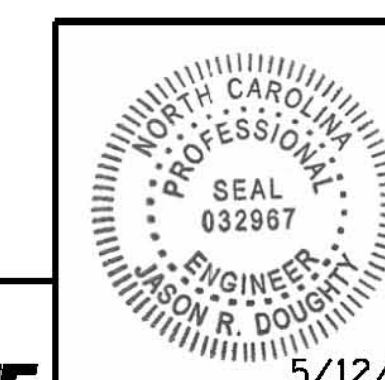

PARSONS BRINCKERHOFF
 434 FAYETTEVILLE STREET
 SUITE 1500
 RALEIGH, NC 27601
 LICENSE NO. F-0165

DocuSigned by:
 Jason R. Doughty
 00F1C86448274F7...

5/12/16

DESIGNED BY: B. LOFLIN DATE: OCT 2015
 DRAWN BY: K. WHITE DATE: OCT 2015
 CHECKED BY: J. DOUGHTY DATE: FEB 2016
 DESIGN ENGINEER OF RECORD: J. DOUGHTY DATE: MAY 2016

**DOCUMENT NOT CONSIDERED FINAL
 UNLESS ALL SIGNATURES COMPLETED**

REVISIONS						SHEET NO.
NO.	BY:	DATE:	NO.	BY:	DATE:	S-67
1			3			TOTAL SHEETS
2			4			278

5/10/2016 400_131_B4929_SMJ_FP06.dgn