


NOTES:

FOR NOTES, SEE "FRAMING PLAN SPAN A" SHEET.

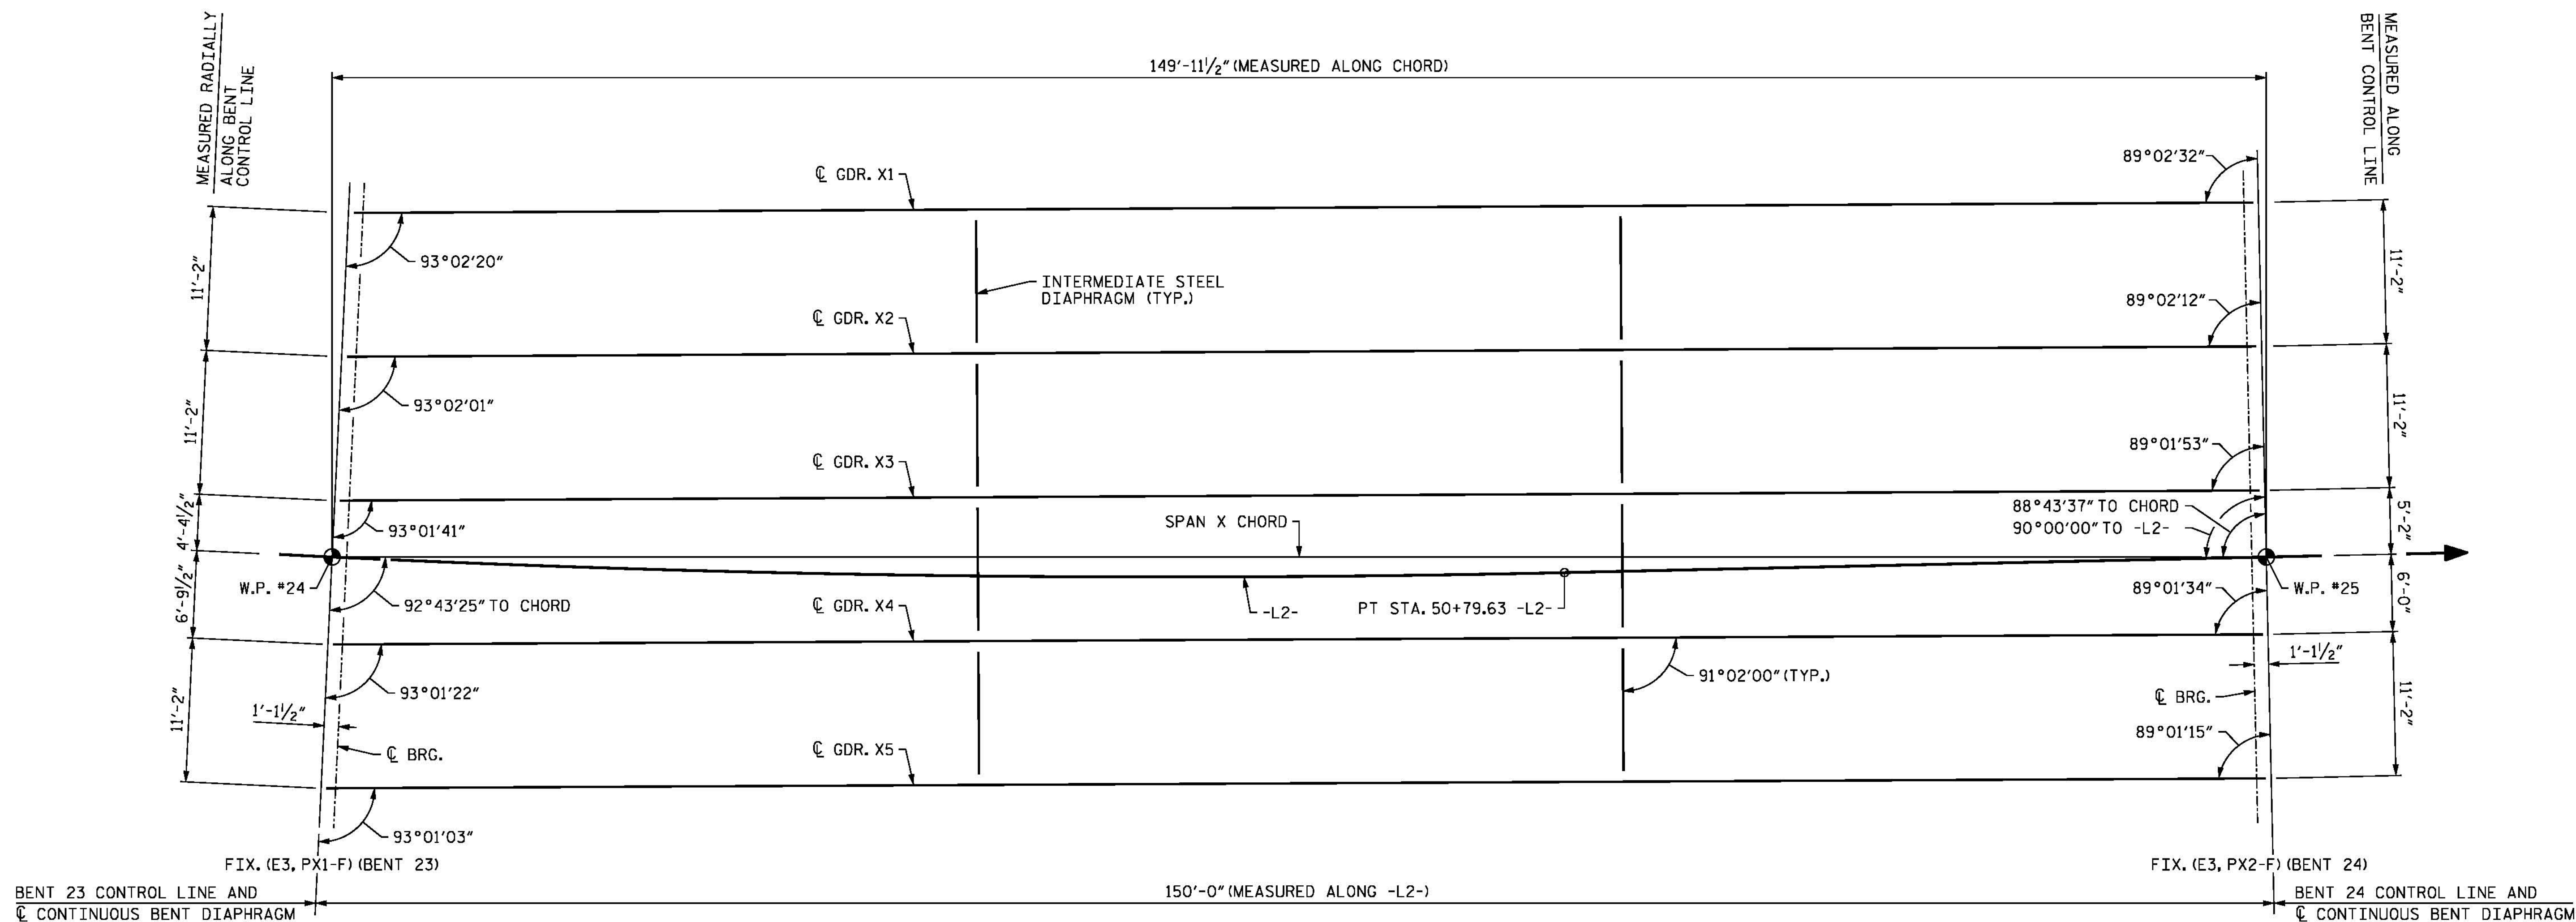


FRAMING PLAN - SPAN X

FOR LOCATIONS OF INTERMEDIATE DIAPHRAGMS, SEE "F.I.B. 78" PRESTRESSED CONCRETE GIRDER" SHEETS.

PROJECT NO. B-4929  
PENDER COUNTY  
 STATION: 38+13.81 -L2-

SHEET 7 OF 10

STATE OF NORTH CAROLINA  
 DEPARTMENT OF TRANSPORTATION  
 RALEIGH  
 SUPERSTRUCTURE  
 FRAMING PLAN  
 SPAN X

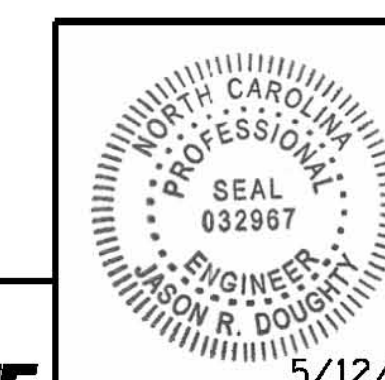

DocuSigned by:  
 Jason R. Doughty  
 5/12/16

**PARSONS BRINCKERHOFF**  
 434 FAYETTEVILLE STREET  
 SUITE 1500  
 RALEIGH, NC 27601  
 LICENSE NO. F-0165

REVISIONS						SHEET NO.
NO.	BY:	DATE:	NO.	BY:	DATE:	
1			3			S-68
2			4			TOTAL SHEETS 278

**DOCUMENT NOT CONSIDERED FINAL  
 UNLESS ALL SIGNATURES COMPLETED**

5/10/2016  
 400\_133\_B4929\_SMJ\_FP07.dgn

DESIGNED BY: B. LOFLIN DATE: OCT 2015  
 DRAWN BY: K. WHITE DATE: OCT 2015  
 CHECKED BY: J. DOUGHTY DATE: FEB 2016  
 DESIGN ENGINEER OF RECORD: J. DOUGHTY DATE: MAY 2016