


PROJECT REFERENCE NO.	SHEET NO.
B-4490	EC-12/CONST.12
RW SHEET NO.	
ROADWAY DESIGN ENGINEER	HYDRAULICS ENGINEER


CLEARING AND GRUBBING
EROSION CONTROL FOR
CONSTRUCTION SHEET 12

NOTE:
PLACE TEMPORARY ROCK SEDIMENT DAMS TYPE - B
AND TEMPORARY ROCK SILT CHECKS TYPE - A AT
DRAINAGE OUTLETS.


NOTE:
UTILIZE FABRIC INSERT INLET PROTECTION DEVICE IN LIEU OF ROCK
INLET SEDIMENT TRAP TYPE C AT LOCATIONS WHERE RIST-C CANNOT
BE PROPERLY INSTALLED OR IN AREAS WHERE RIST-C MAY POND WATER
ON ROADWAY OPEN TO TRAFFIC.

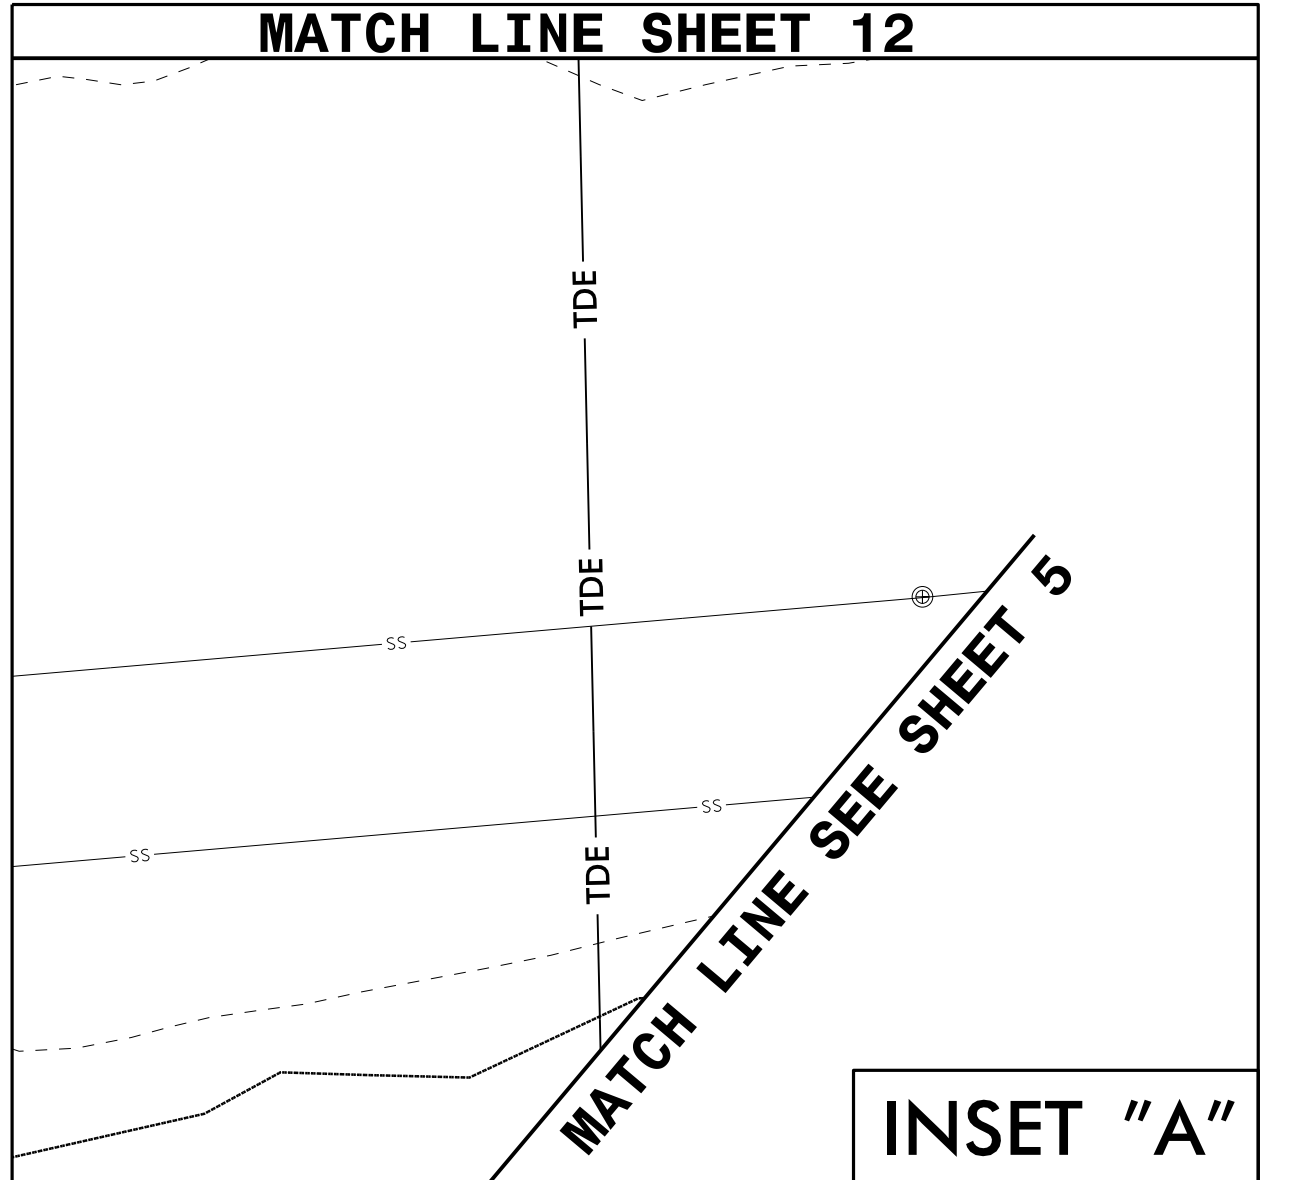

INSET "A"

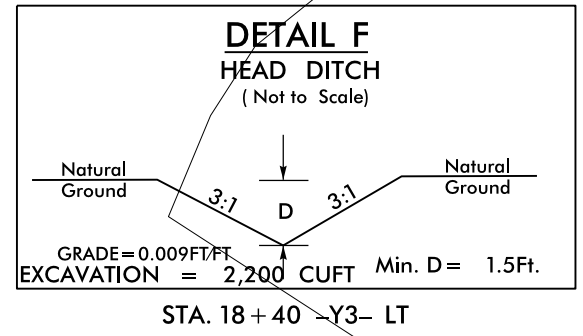

8/17/99
31-AUG-2015 15:25
D:\s109\B4490-EC.psh.12.dgn
BENNYE

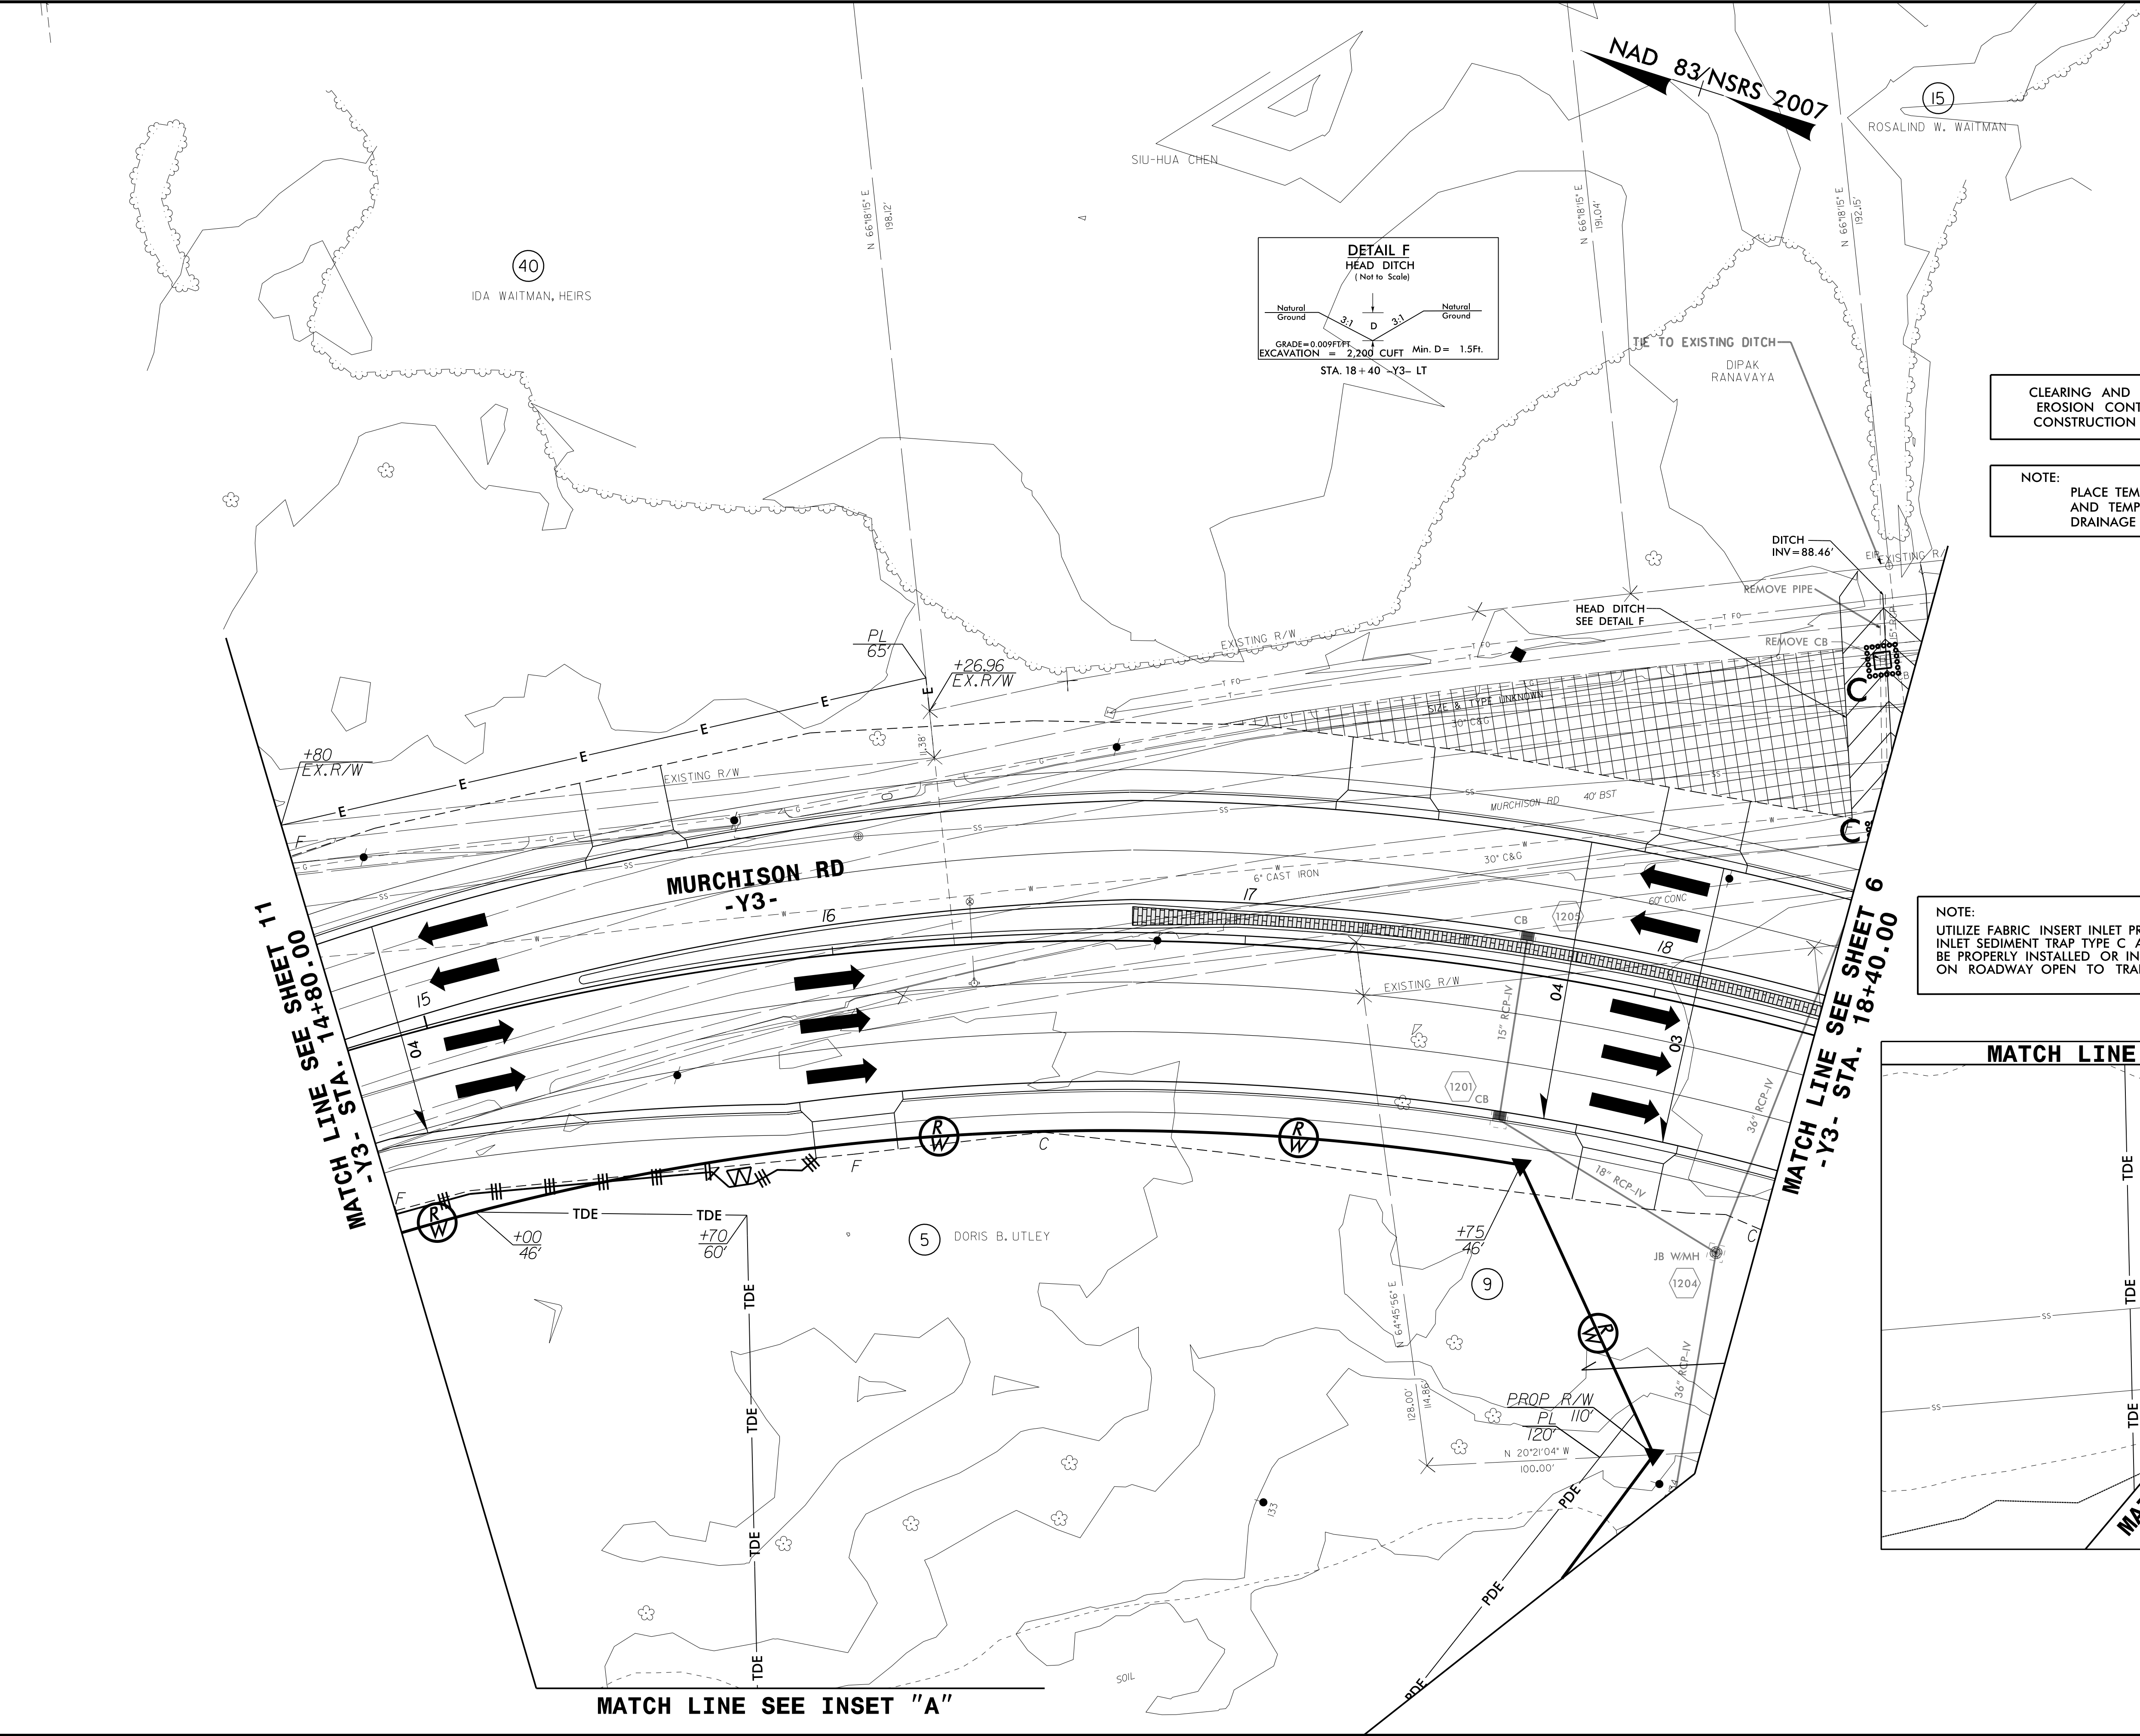

STAMPED
CONCRETE
MEDIAN