


PROJECT REFERENCE NO.	SHEET NO.
U-2524D	EC-14/CONST.13
RW SHEET NO.	
ROADWAY DESIGN ENGINEER	HYDRAULICS ENGINEER

NOTE:
 PLACE TEMPORARY ROCK SEDIMENT DAMS TYPE - B
 AND TEMPORARY ROCK SILT CHECKS TYPE - A AT
 DRAINAGE OUTLETS.



CLEARING AND GRUBBING
 EROSION CONTROL FOR
 CONSTRUCTION SHEET 13

BEGIN CONST.
 9+33.05 -Y8-
 EXIST.

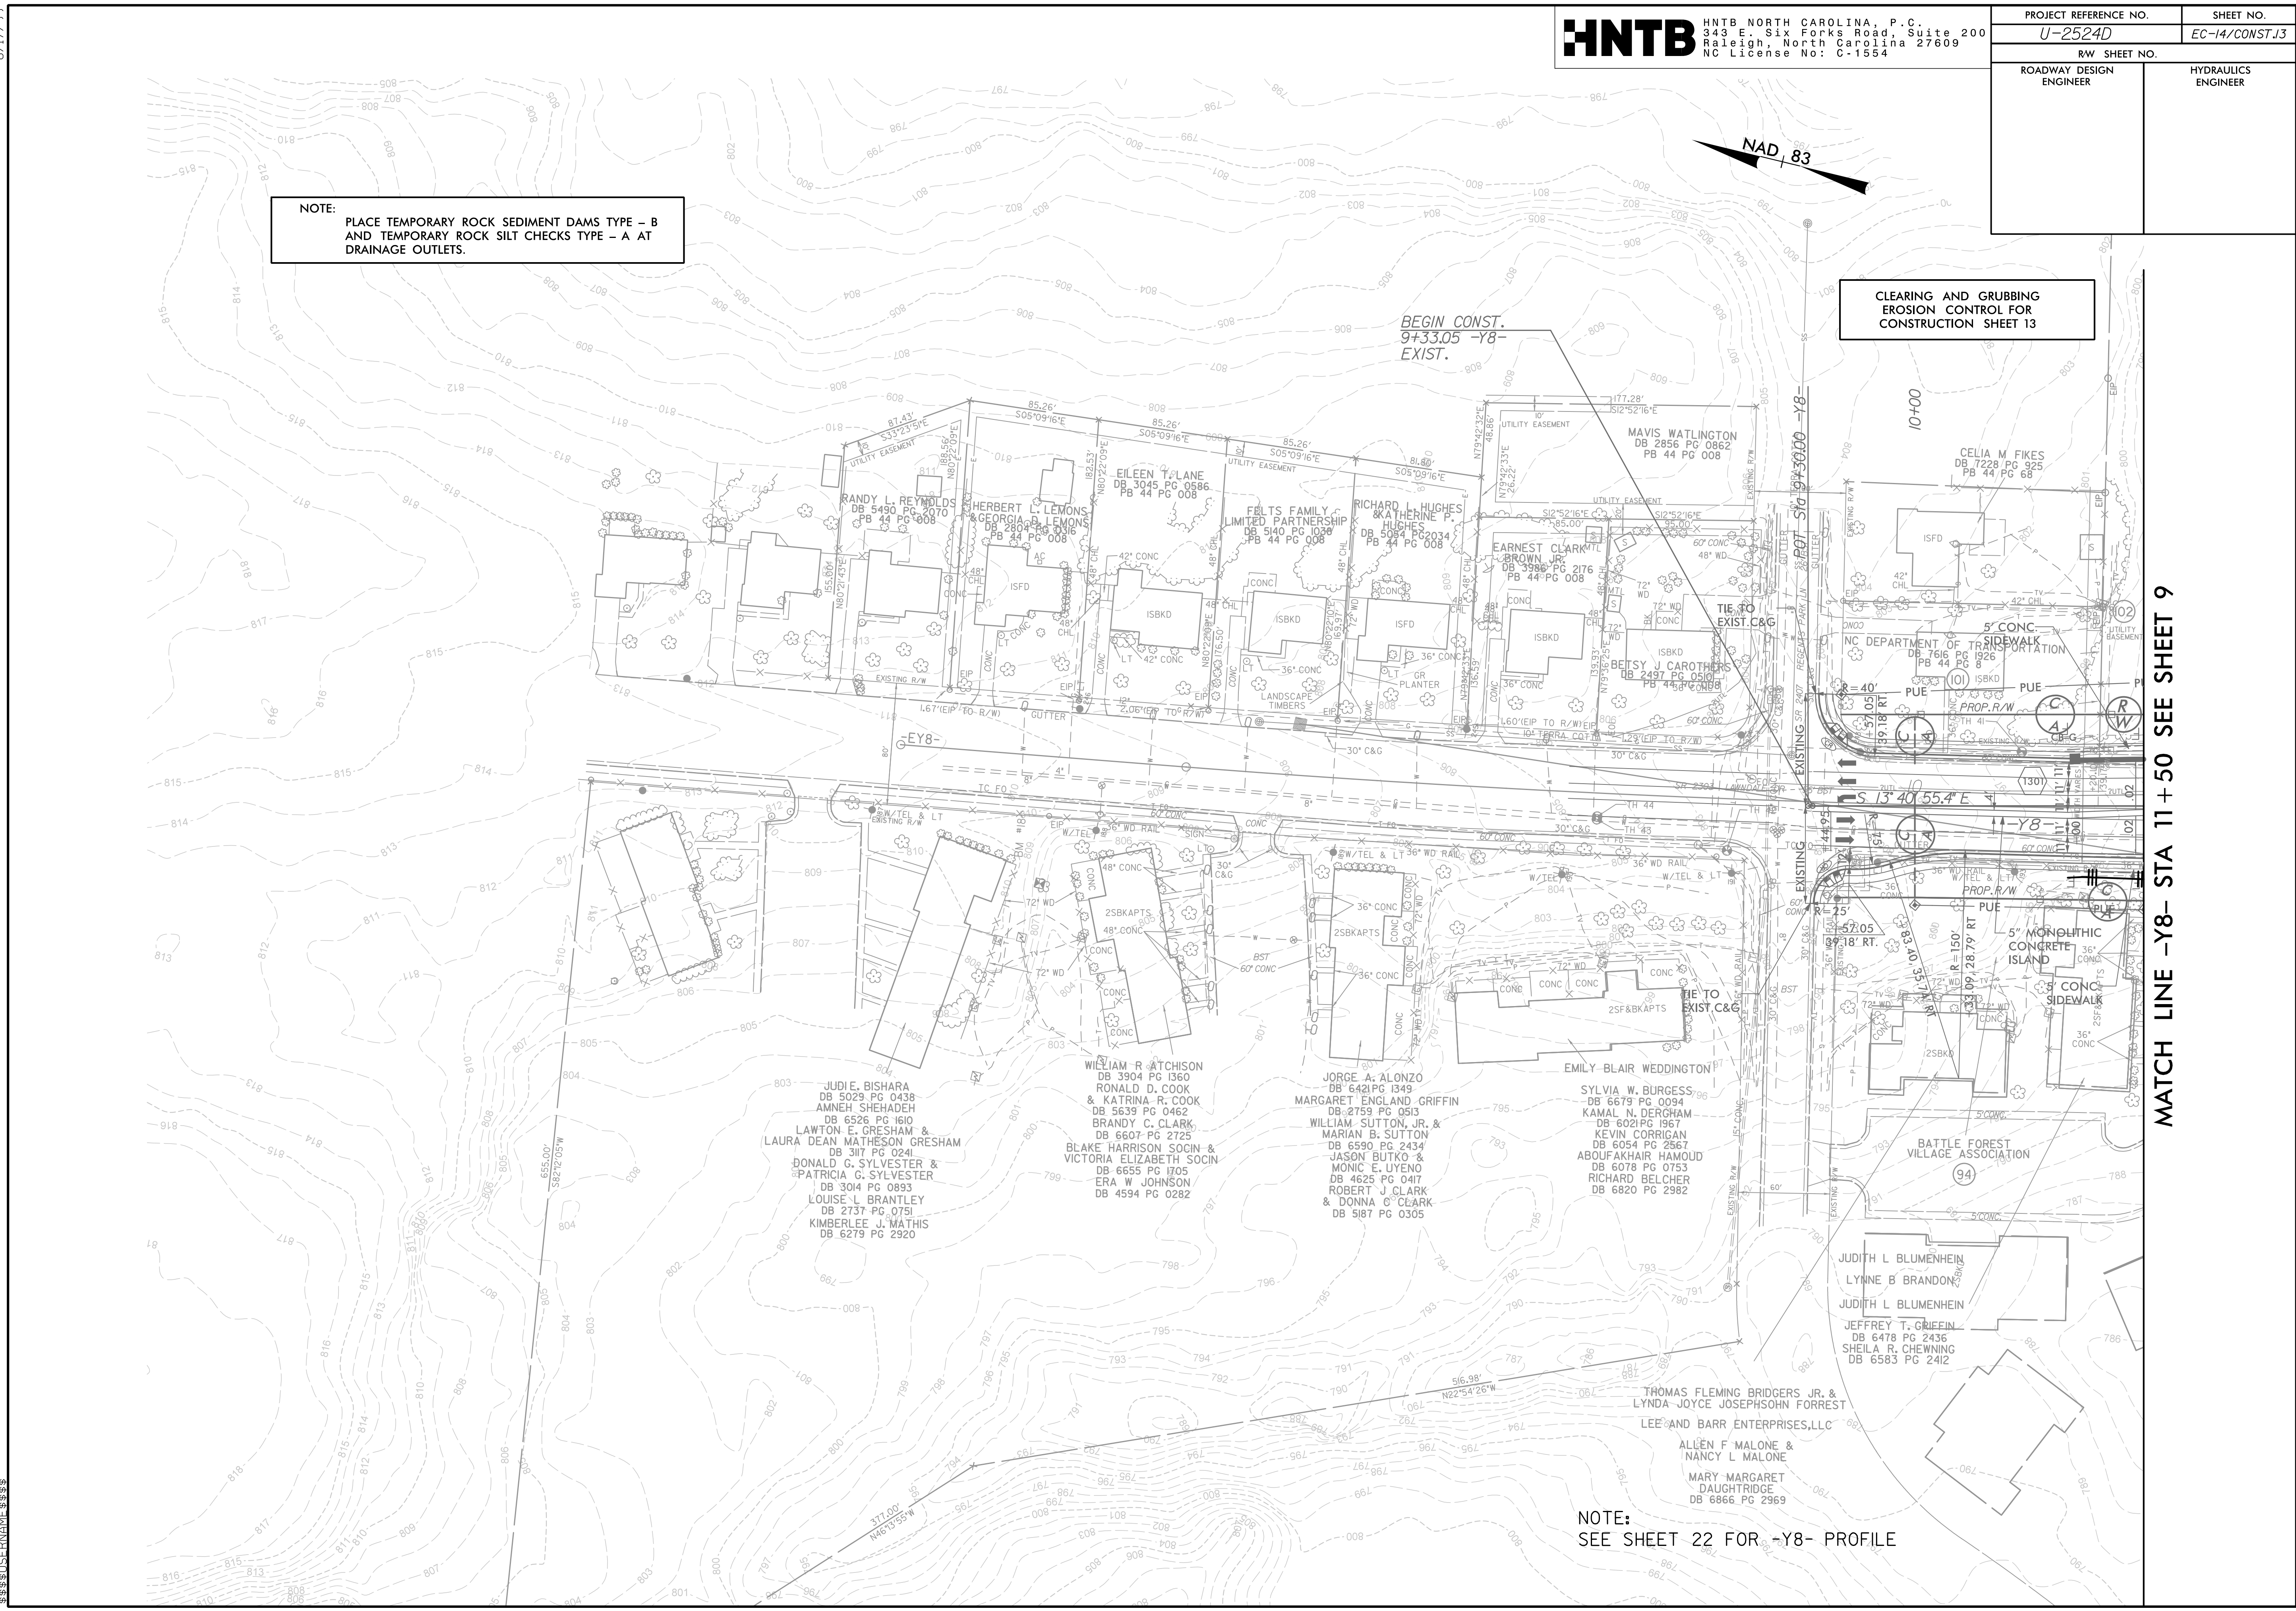

MATCH LINE -Y8- STA 11+50 SEE SHEET 9

NOTE:
 SEE SHEET 22 FOR -Y8- PROFILE