


PROJECT REFERENCE NO.	SHEET NO.
U-2524D	EC-27/CONST.12
RW SHEET NO.	
ROADWAY DESIGN ENGINEER	HYDRAULICS ENGINEER

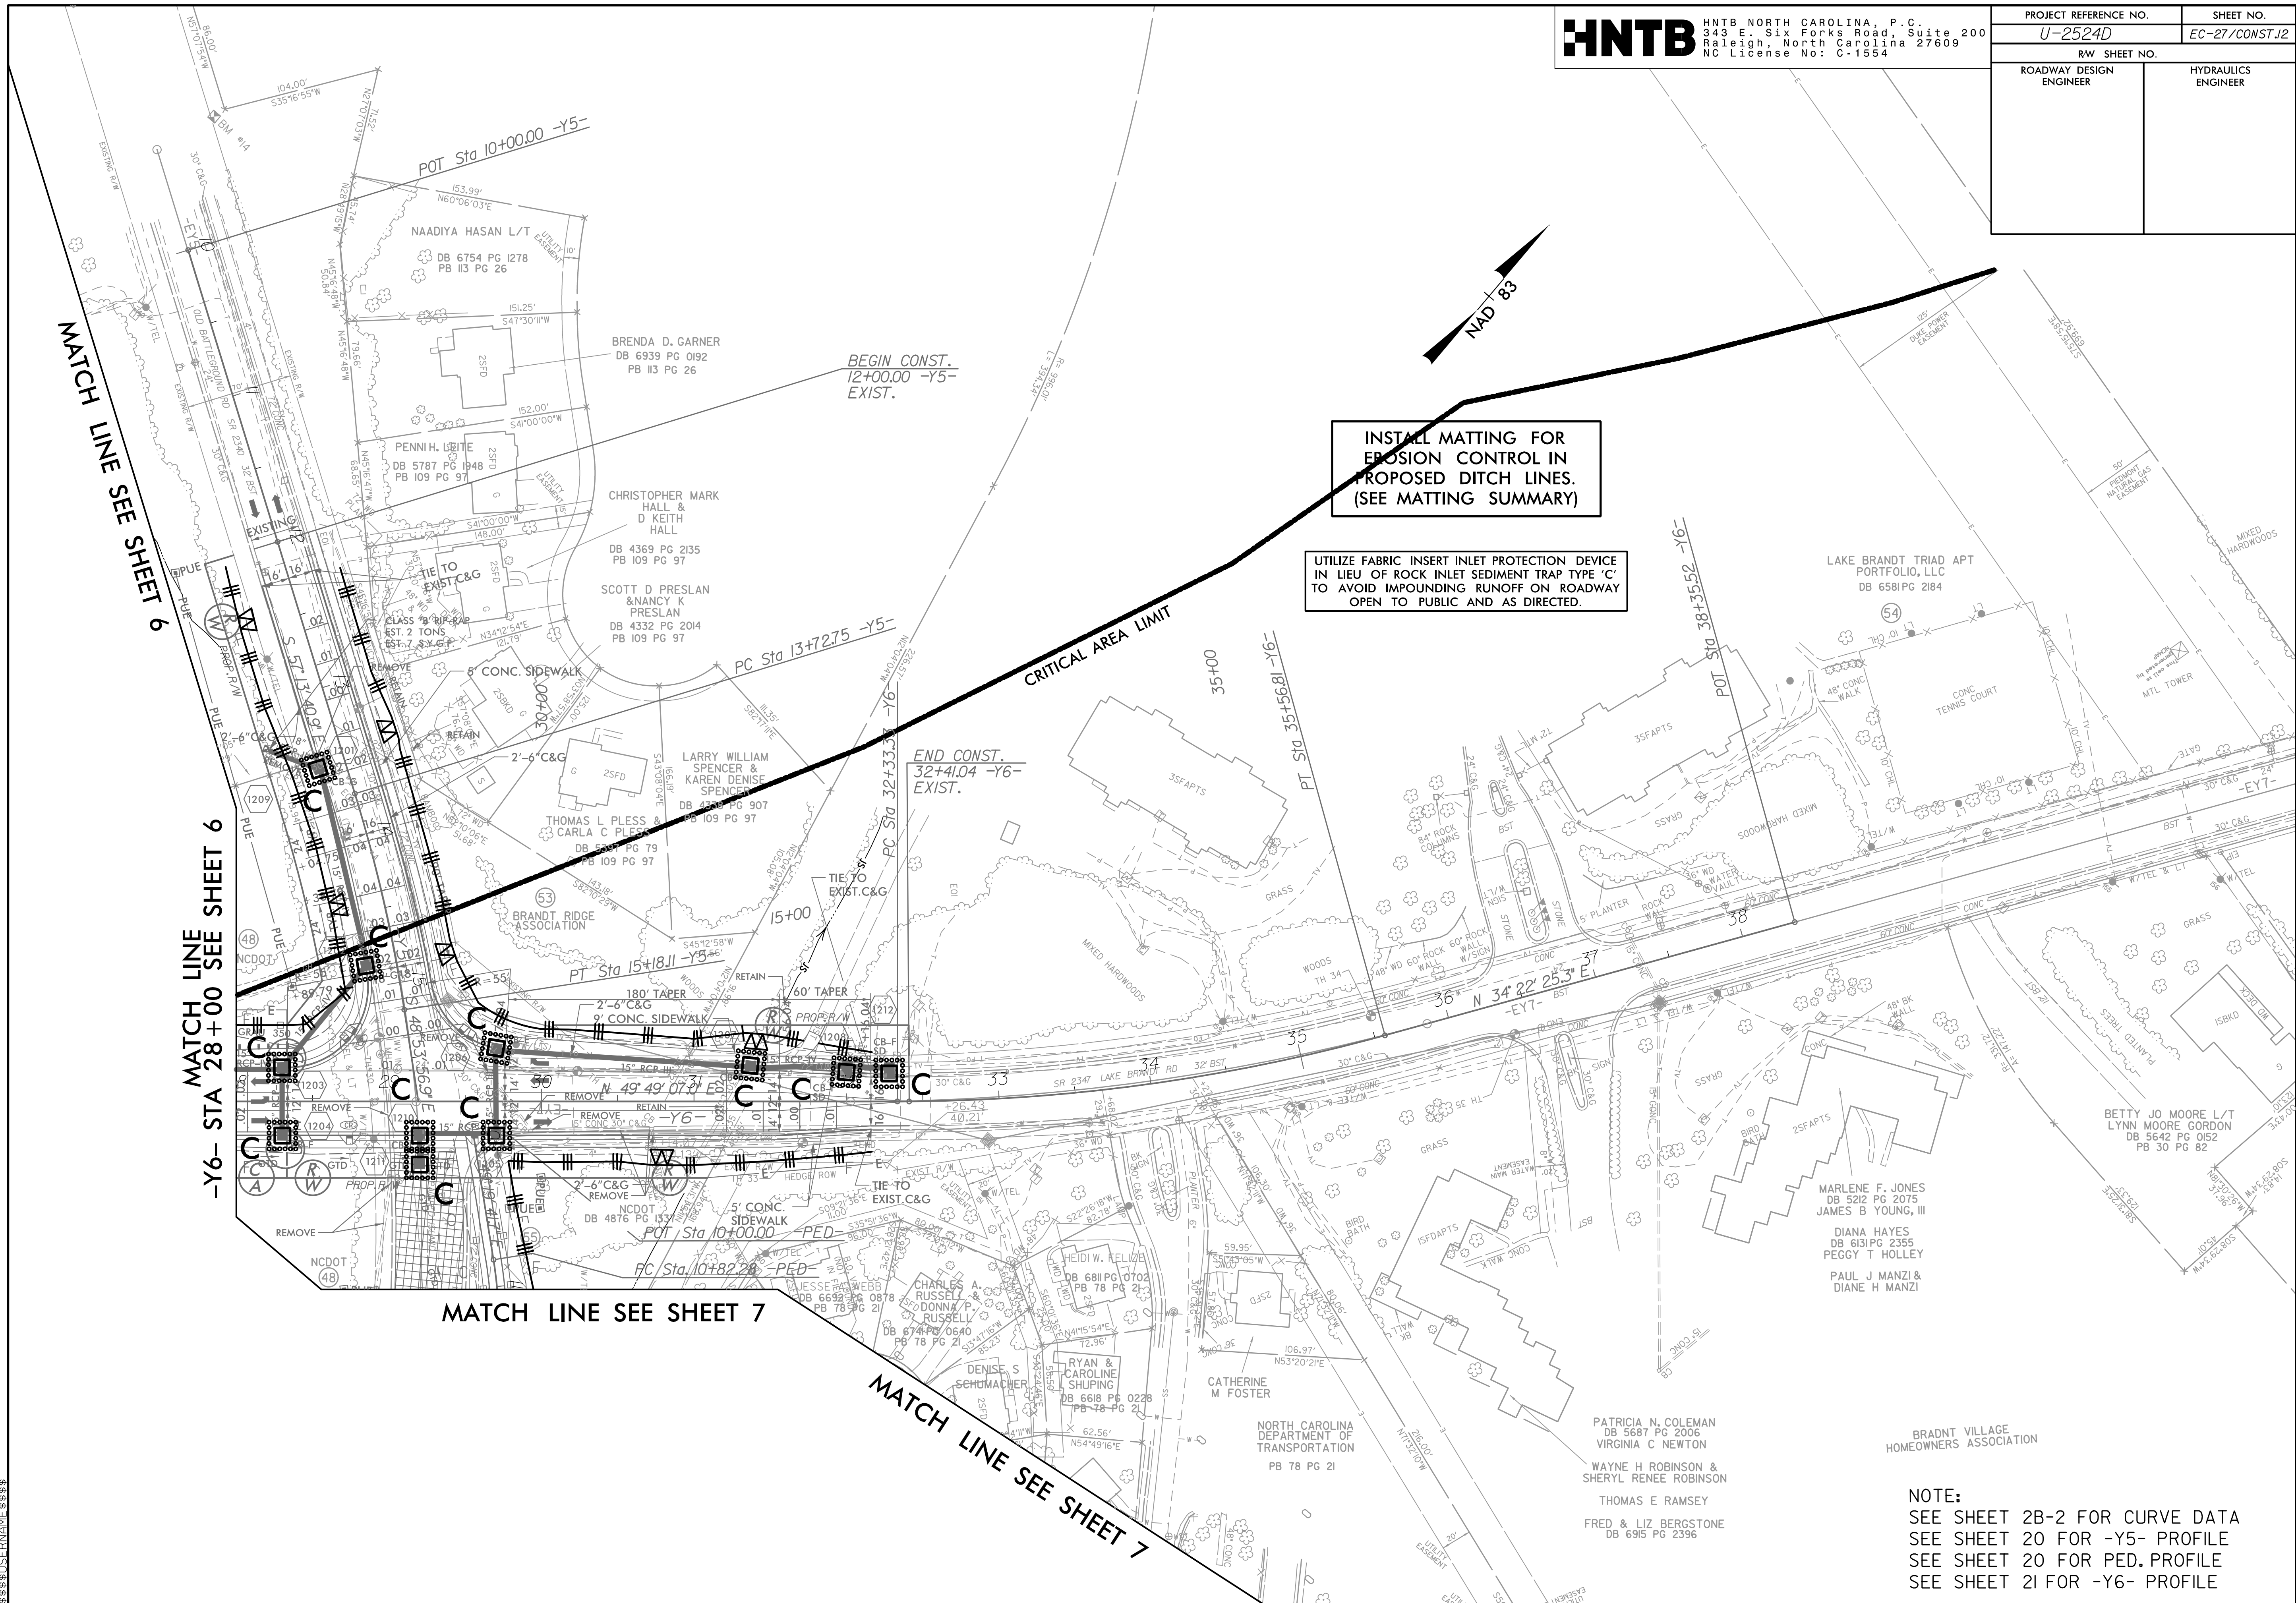

INSTALL MATTING FOR EROSION CONTROL IN PROPOSED DITCH LINES. (SEE MATTING SUMMARY)

UTILIZE FABRIC INSERT INLET PROTECTION DEVICE IN LIEU OF ROCK INLET SEDIMENT TRAP TYPE 'C' TO AVOID IMPOUNDING RUNOFF ON ROADWAY OPEN TO PUBLIC AND AS DIRECTED.

MATCH LINE SEE SHEET 6

MATCH LINE SEE SHEET 6
 -Y6- STA 28+00 SEE SHEET 6

MATCH LINE SEE SHEET 7

MATCH LINE SEE SHEET 7

NOTE:
 SEE SHEET 2B-2 FOR CURVE DATA
 SEE SHEET 20 FOR -Y5- PROFILE
 SEE SHEET 20 FOR PED. PROFILE
 SEE SHEET 21 FOR -Y6- PROFILE