


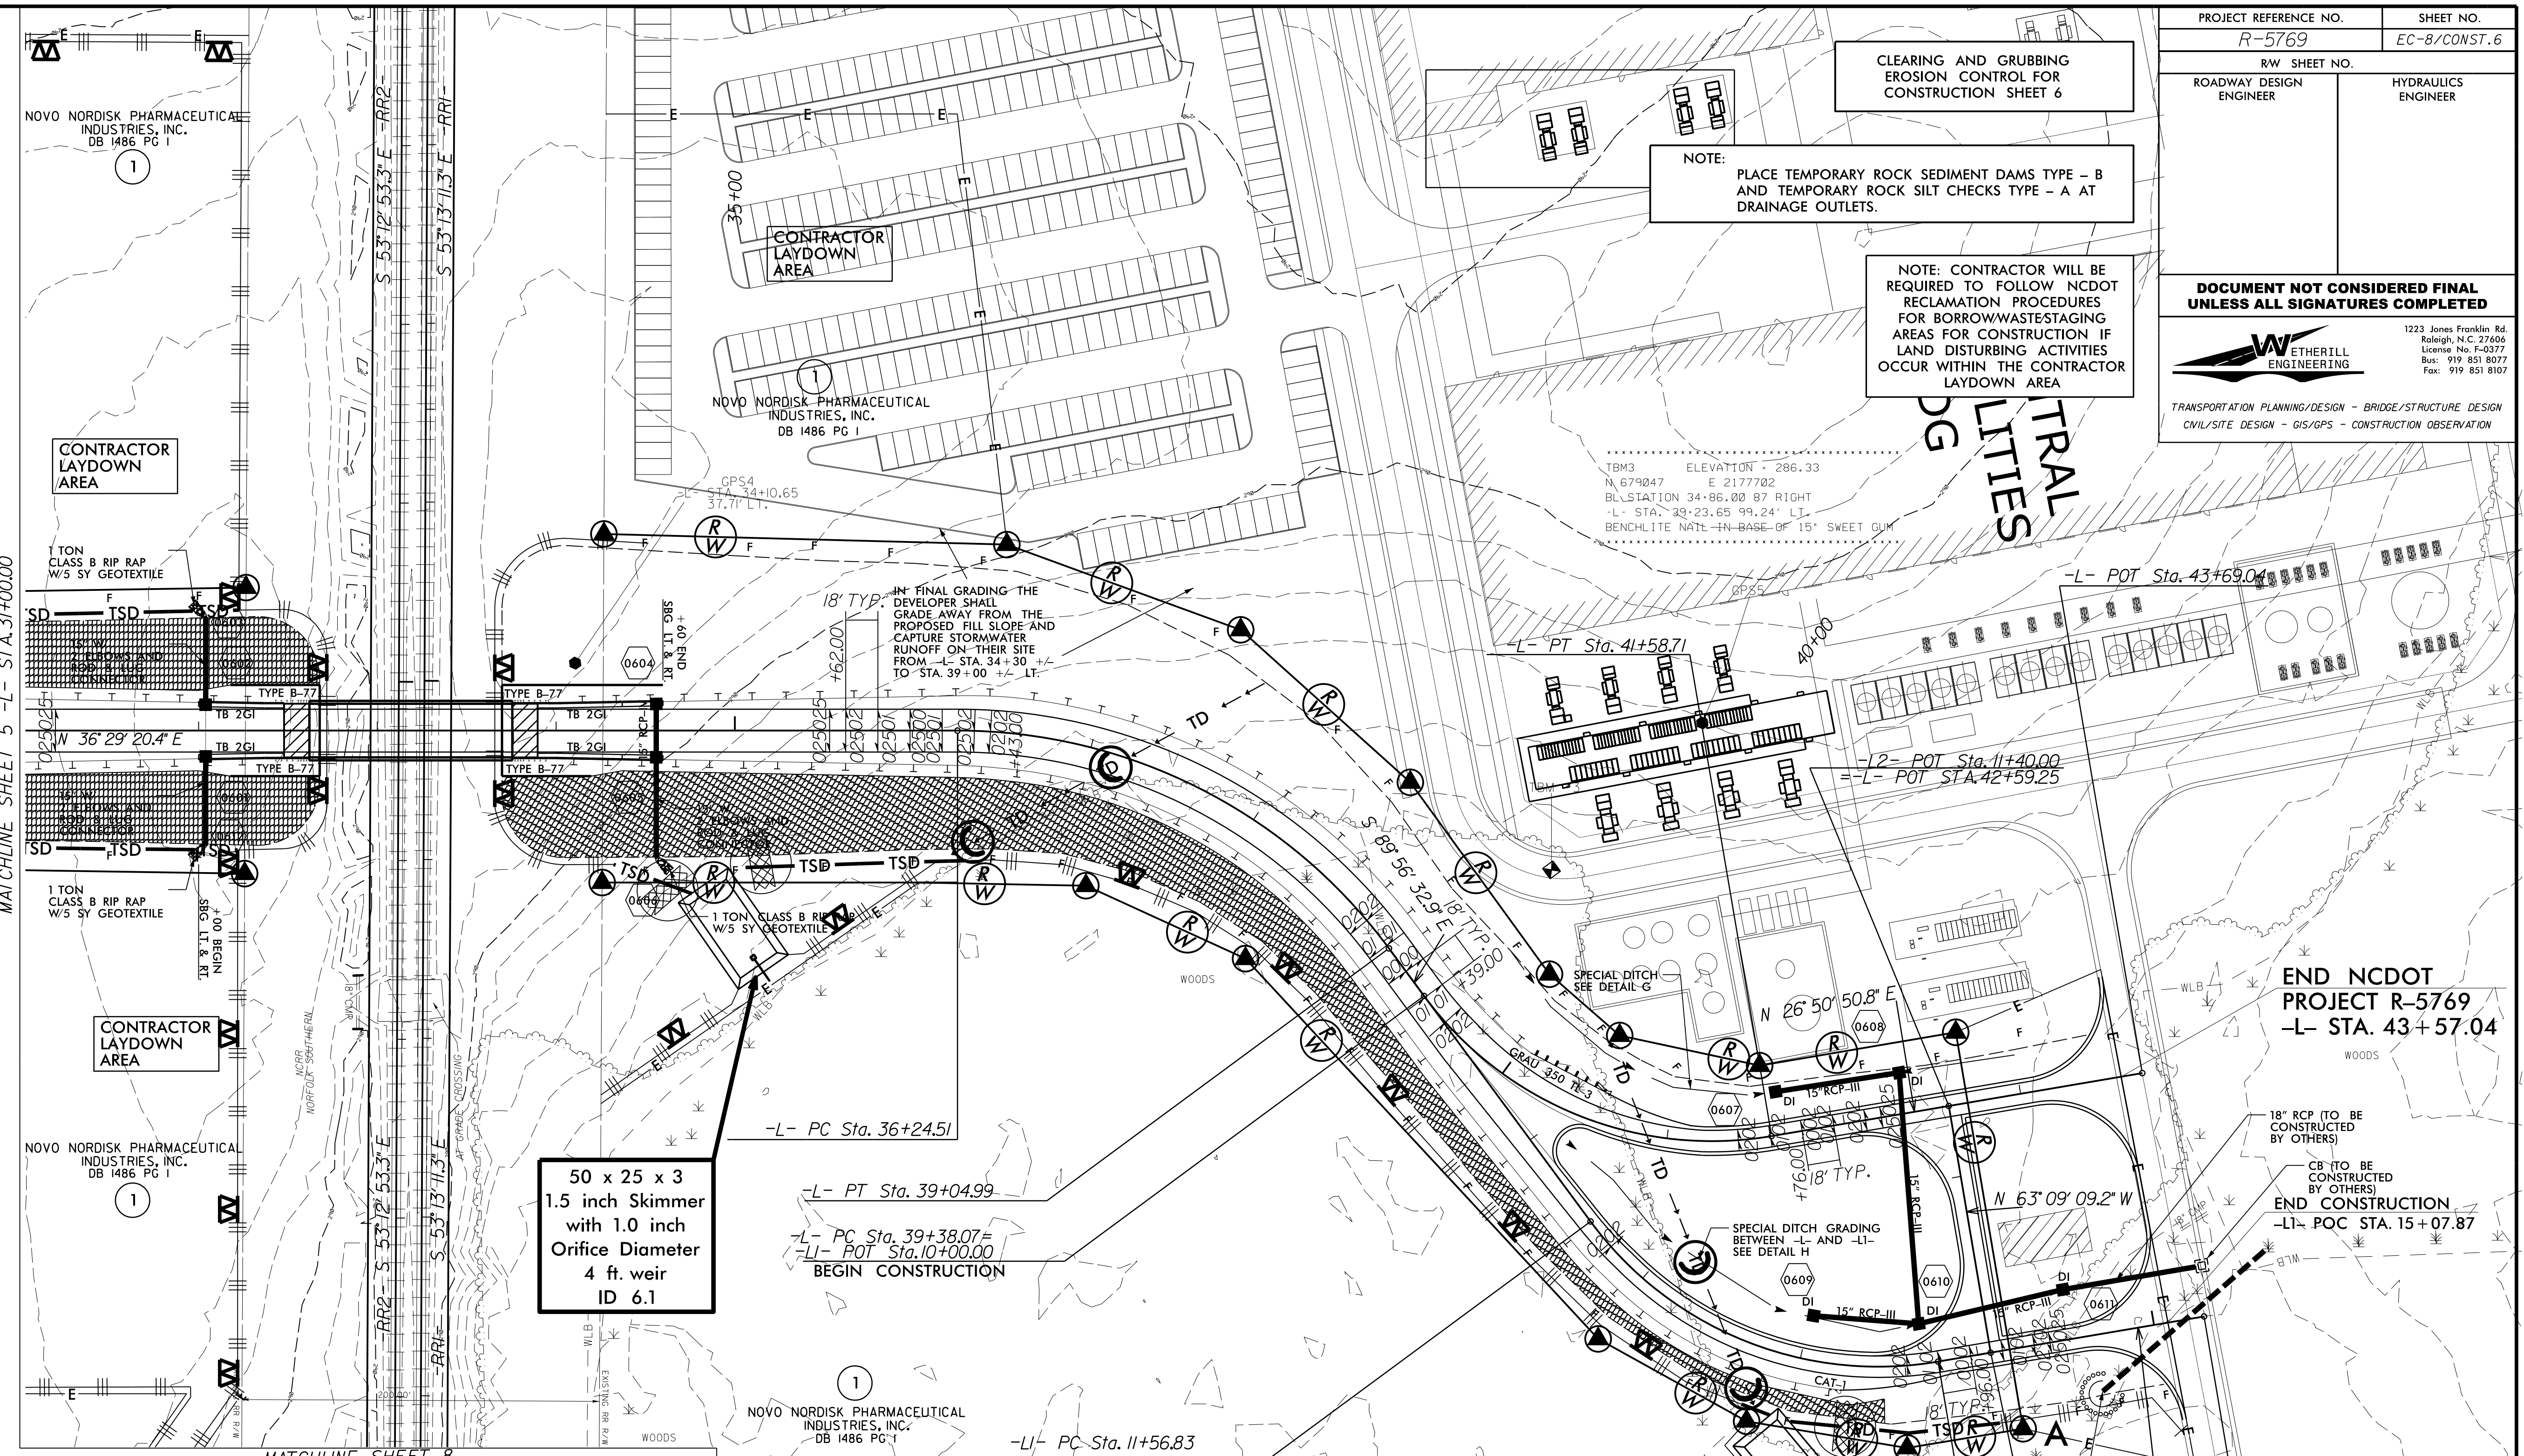
PROJECT REFERENCE NO.	SHEET NO.
R-5769	EC-8/CONST.6
RW SHEET NO.	HYDRAULICS ENGINEER
ROADWAY DESIGN ENGINEER	
DOCUMENT NOT CONSIDERED FINAL UNLESS ALL SIGNATURES COMPLETED	
	
<small>1223 Jones Franklin Rd. Raleigh, N.C. 27606 License No. E-49377 Bus: 919 851 8077 Fax: 919 851 8107</small>	
<small>TRANSPORTATION PLANNING/DESIGN - BRIDGE/STRUCTURE DESIGN CIVIL/SITE DESIGN - GIS/GPS - CONSTRUCTION OBSERVATION</small>	

CLEARING AND GRUBBING
EROSION CONTROL FOR
CONSTRUCTION SHEET 6

NOTE:
PLACE TEMPORARY ROCK SEDIMENT DAMS TYPE - B
AND TEMPORARY ROCK SILT CHECKS TYPE - A AT
DRAINAGE OUTLETS.

NOTE: CONTRACTOR WILL BE
REQUIRED TO FOLLOW NCDOT
RECLAMATION PROCEDURES
FOR BORROW/WASTESTAGING
AREAS FOR CONSTRUCTION IF
LAND DISTURBING ACTIVITIES
OCCUR WITHIN THE CONTRACTOR
LAYDOWN AREA

TBM3 ELEVATION = 286.33
N 67°04'7" E 2177702
BL STATION 34+86.00 87 RIGHT
-L- STA. 29+23.65 99.24' LT
BENCHMITE NATE IN BASE OF 15" SWEET GUM






50 x 25 x 3
1.5 inch Skimmer
with 1.0 inch
Orifice Diameter
4 ft. weir
ID 6.1

48 x 24 x 3
1.5 inch Skimmer
with 0.875 inch
Orifice Diameter
4 ft. weir
ID 6.2

END NCDOT
PROJECT R-5769
-L- STA. 43+57.04

END CONSTRUCTION
-L- POC STA. 15+07.87

-L- POT Sta. 15+28.38

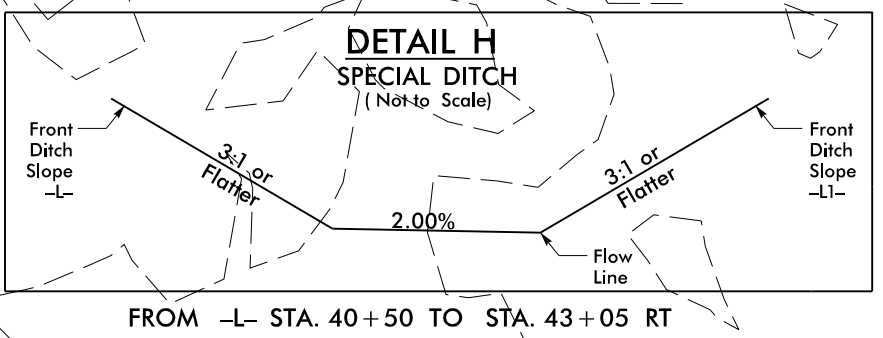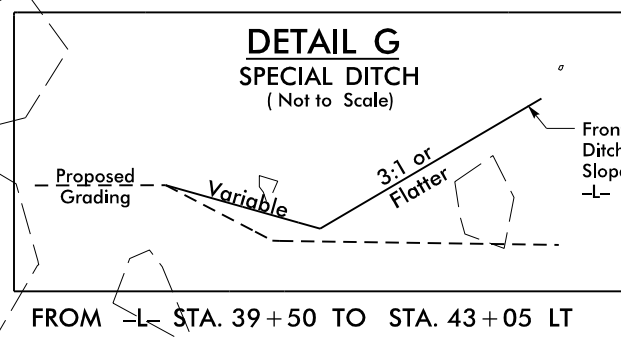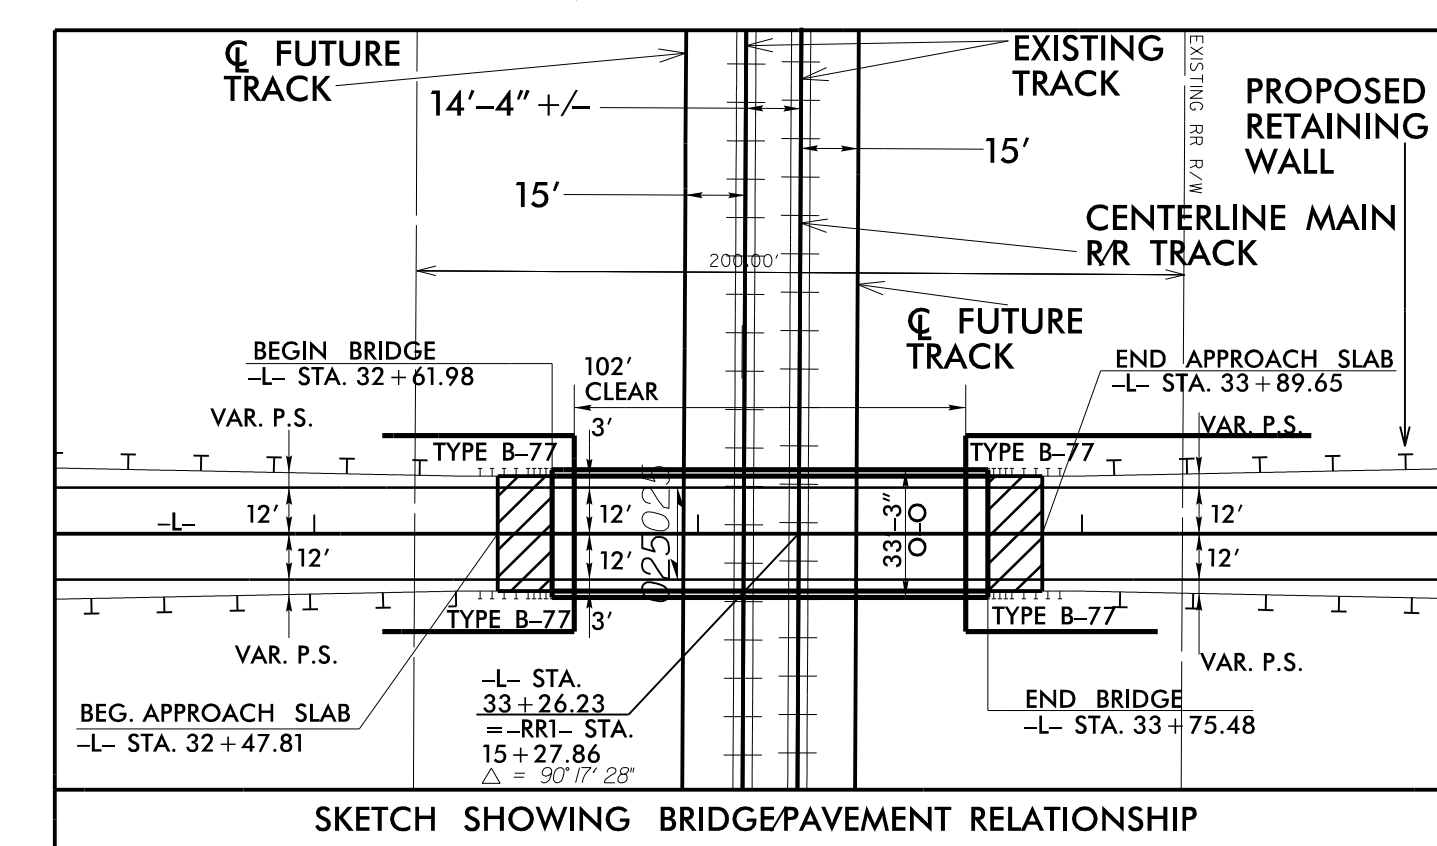

 **ROCK PLATING**
SEE GEOTECHNICAL DETAILS
SHEETS 26-11 THRU 26-12

SEE SHEET 10 FOR -L-, -LI-, & -L2- PROFILE
SEE SHEETS 26-1 THRU 26-14 FOR GEOTECHNICAL DETAILS
SEE SHEETS S-1 THRU S-23 FOR STRUCTURE PLANS
SEE SHEETS W-1 THRU W-6 FOR WALL PLANS

REVISIONS

8/17/99

SYSTEMS TIME DESIGN