









PROJECT REFERENCE NO.	SHEET NO.
B-5360	EC-05/CONST.05
RW SHEET NO.	
ROADWAY DESIGN ENGINEER	HYDRAULICS ENGINEER

CLEARING AND GRUBBING
EROSION CONTROL FOR
CONSTRUCTION SHEET 05

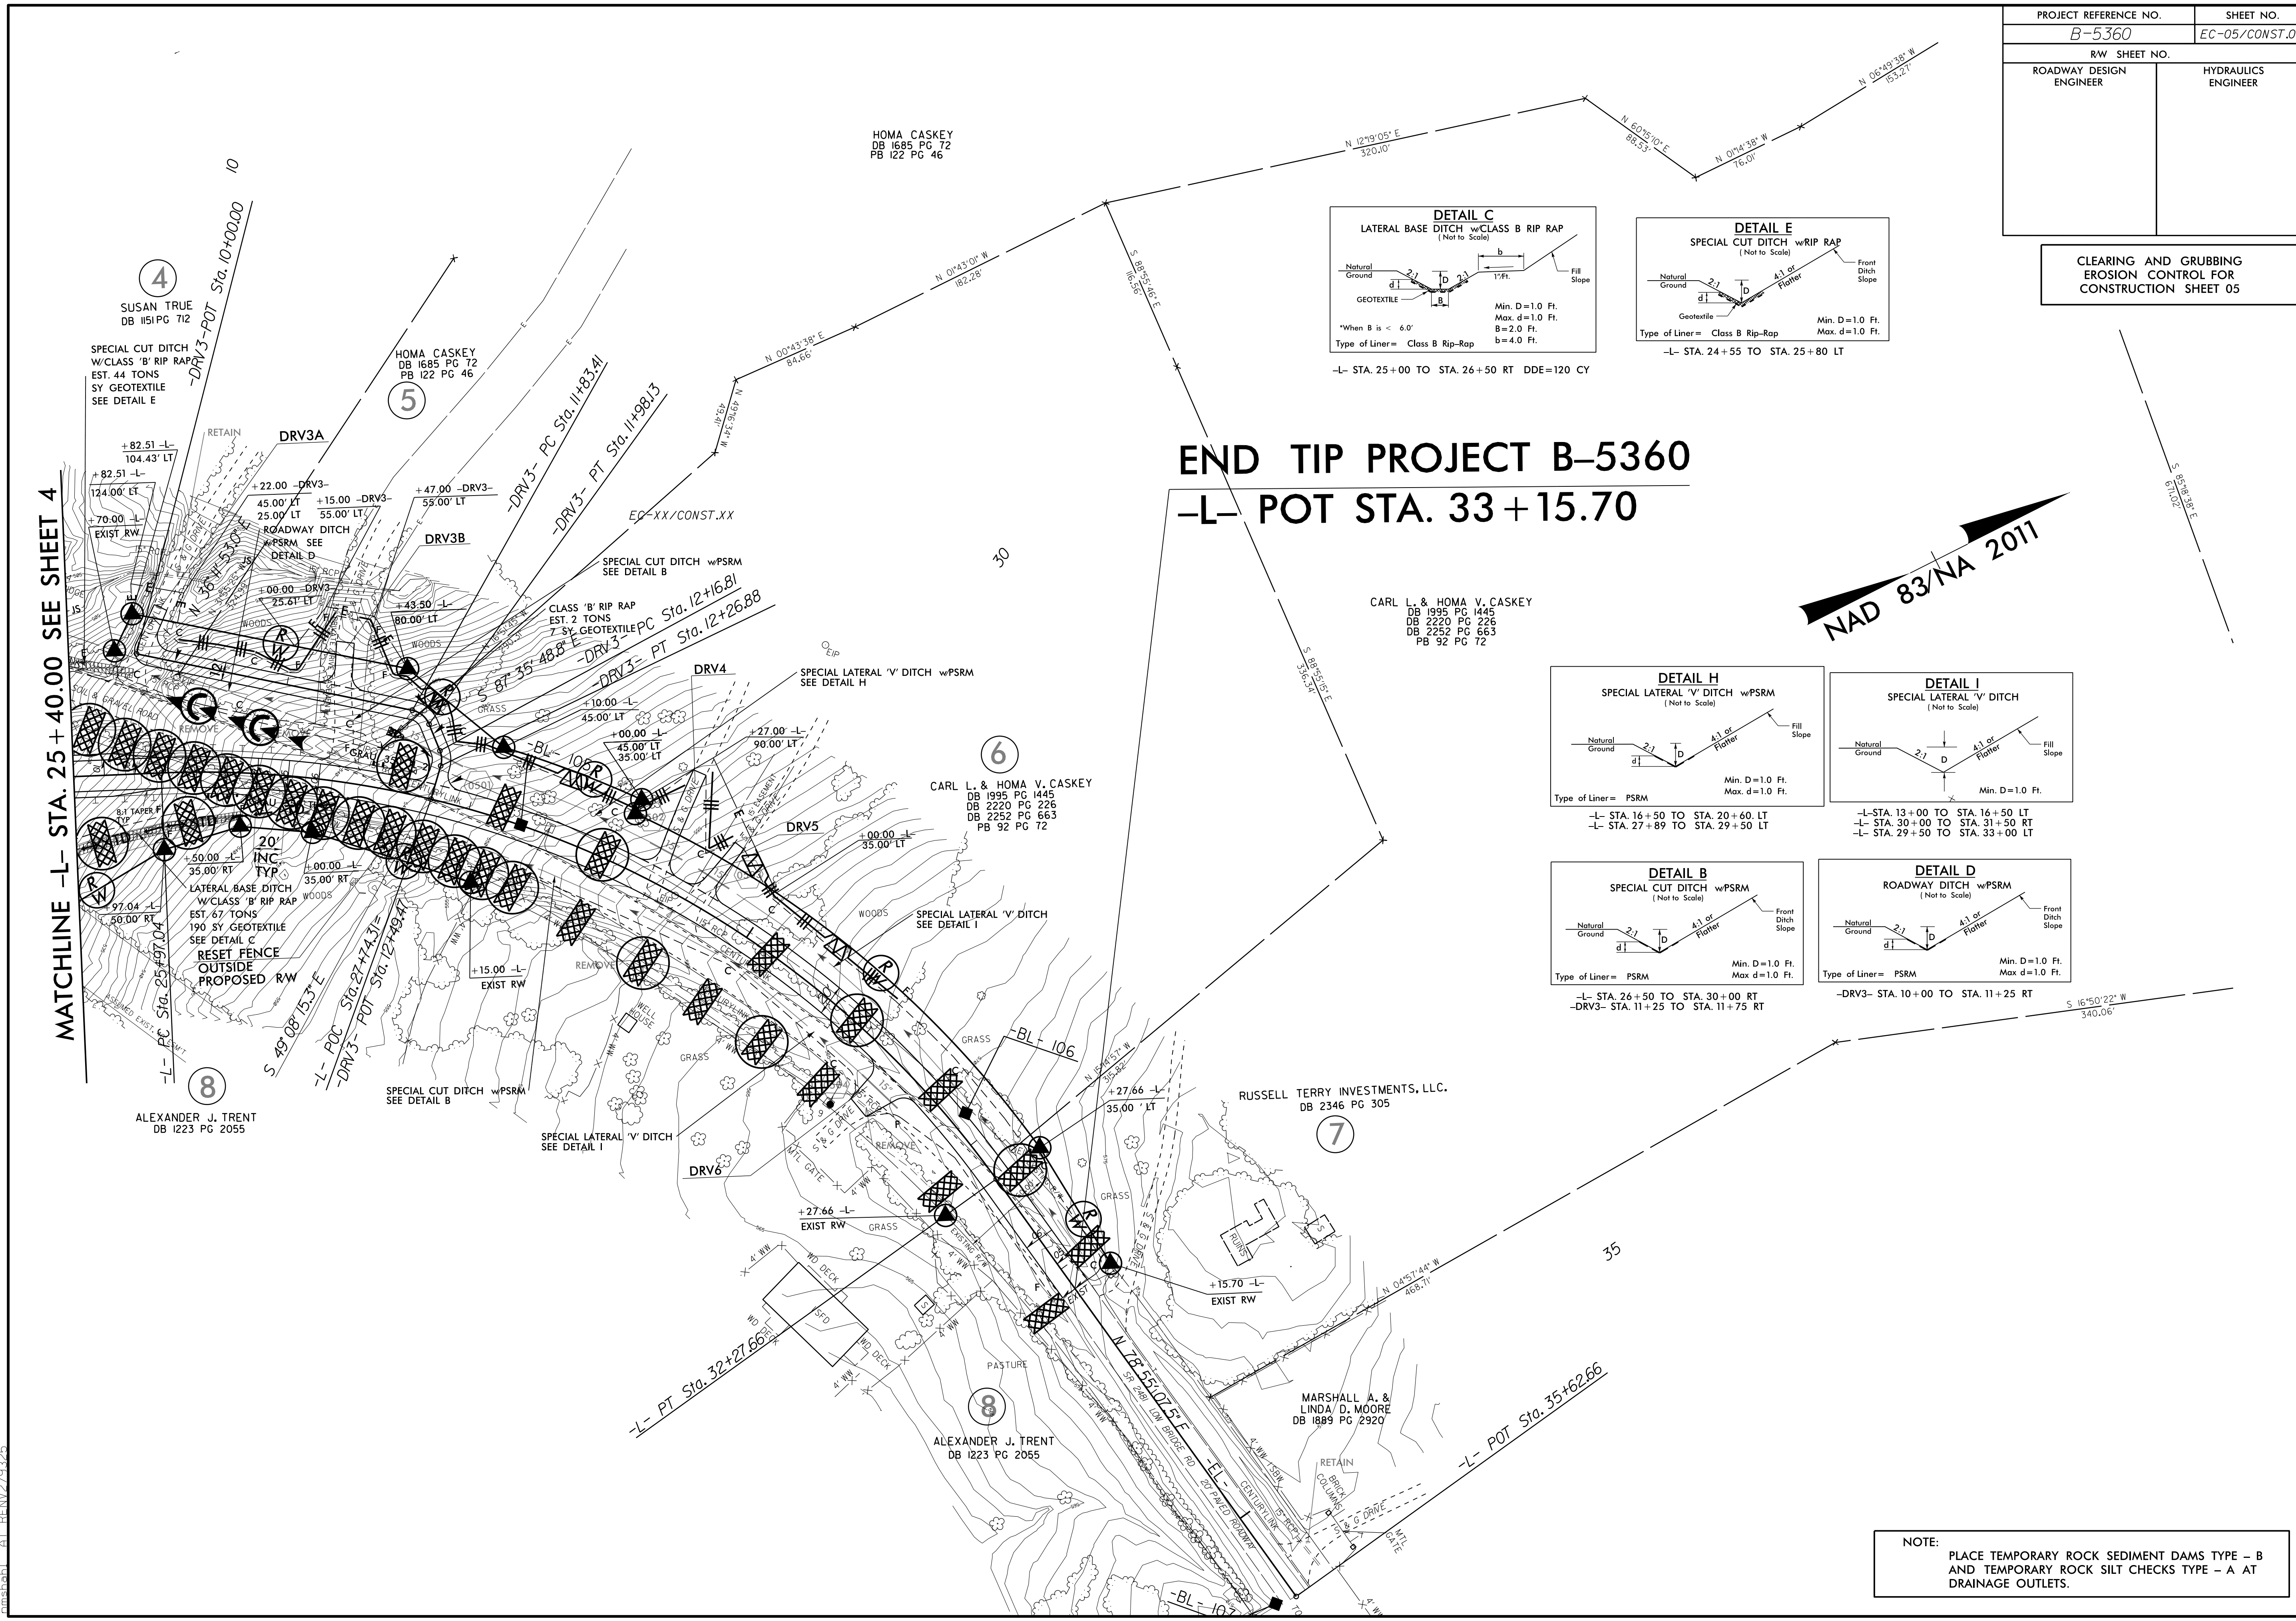

END TIP PROJECT B-5360

-L- POT STA. 33+15.70

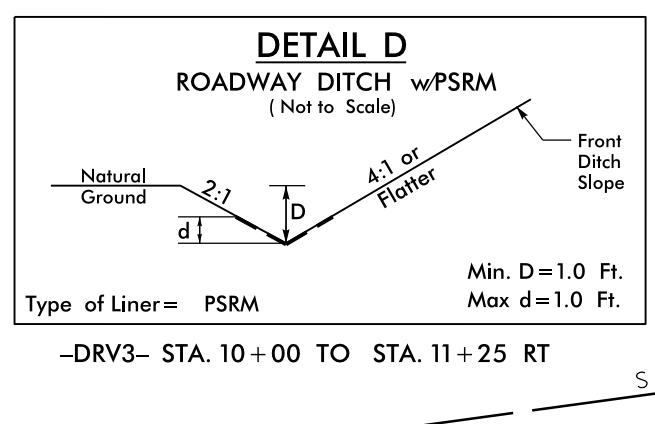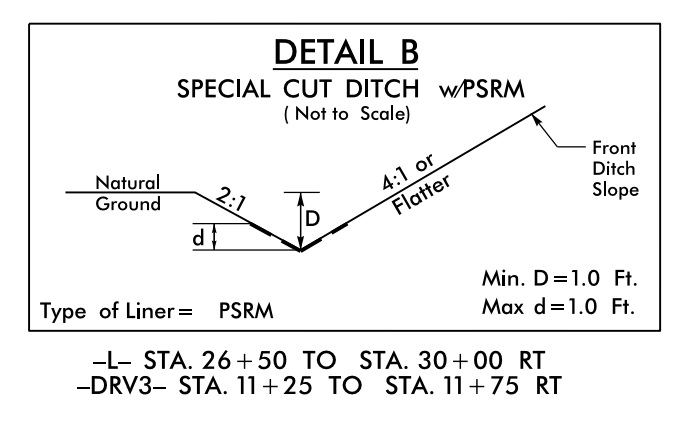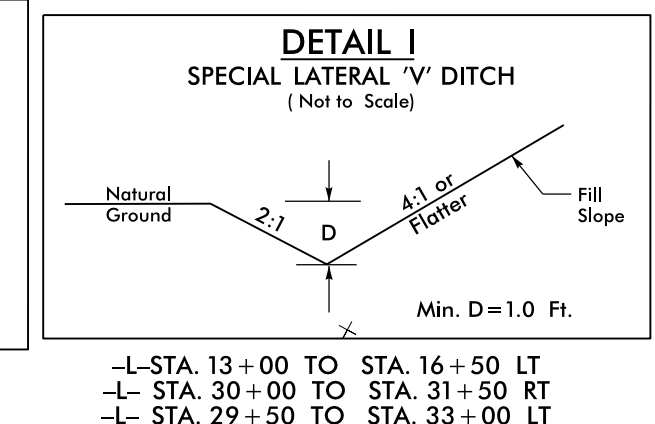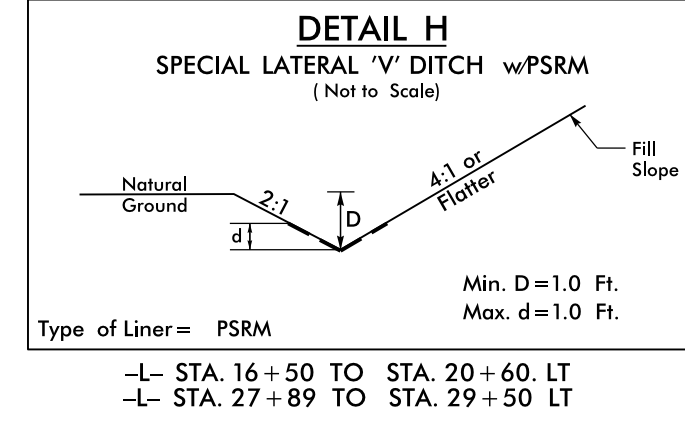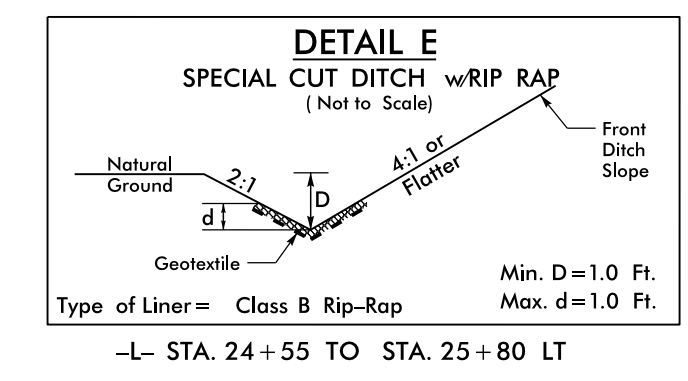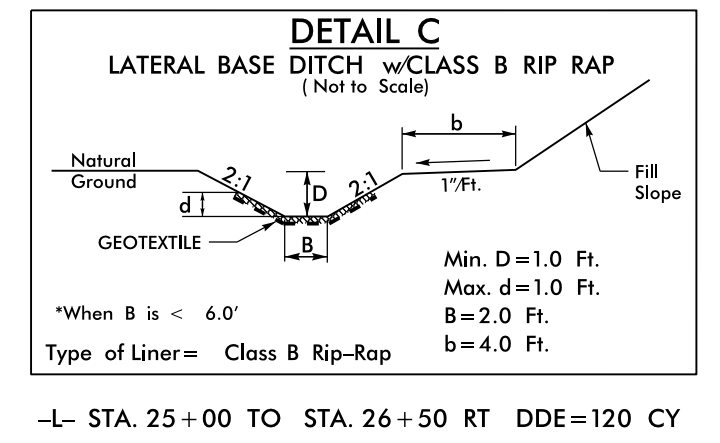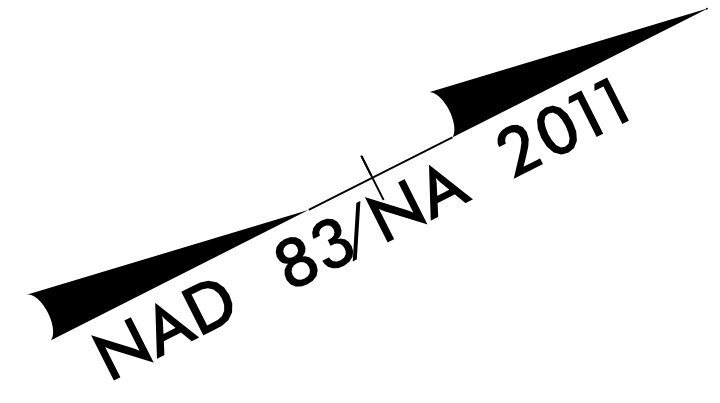

NOTE:
PLACE TEMPORARY ROCK SEDIMENT DAMS TYPE - B
AND TEMPORARY ROCK SILT CHECKS TYPE - A AT
DRAINAGE OUTLETS.

30 JUN 2016 09:24
 R:\Projects\Design\B-5360_EC_psh5.dgn
 AT: TRENT