







8/17/99

NAD 83  
CORS

**HNTB** HNTB NORTH CAROLINA, P.C.  
343 E. St. Forks Road, Suite 200  
Raleigh, North Carolina 27609  
NC License No: C-1554


PROJECT REFERENCE NO. <i>R-2915C</i>	SHEET NO. <i>EC-15/CONST.15</i>
RW SHEET NO.	
ROADWAY DESIGN ENGINEER	HYDRAULICS ENGINEER

CLEARING AND GRUBBING  
EROSION CONTROL FOR  
CONSTRUCTION SHEET 15

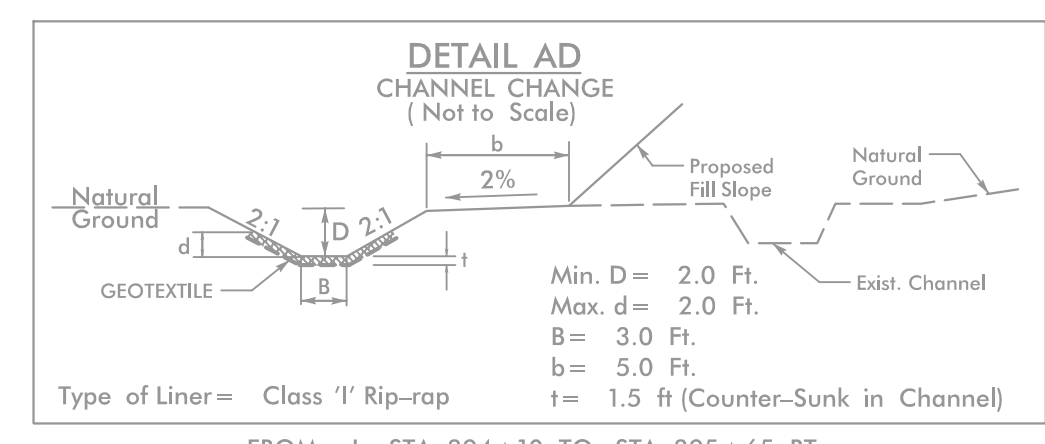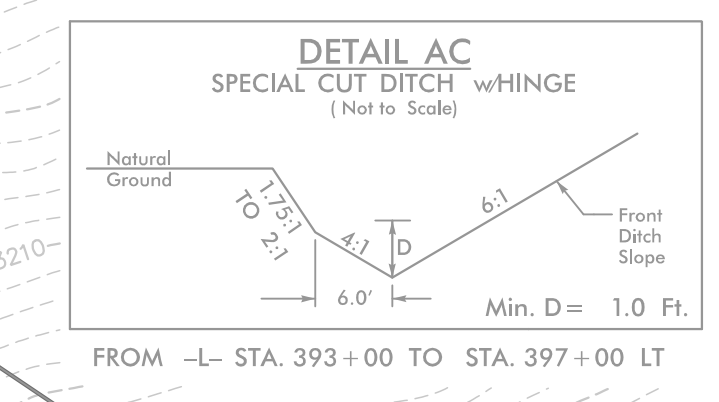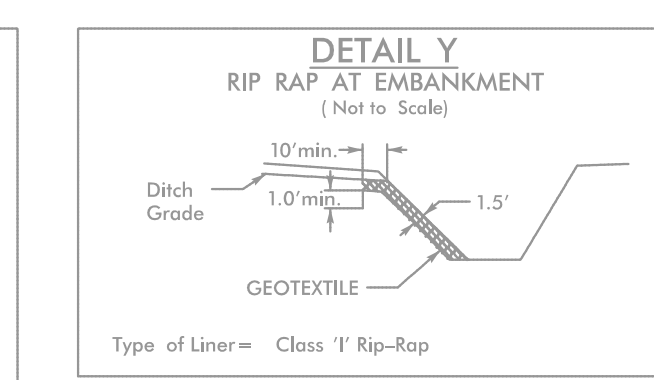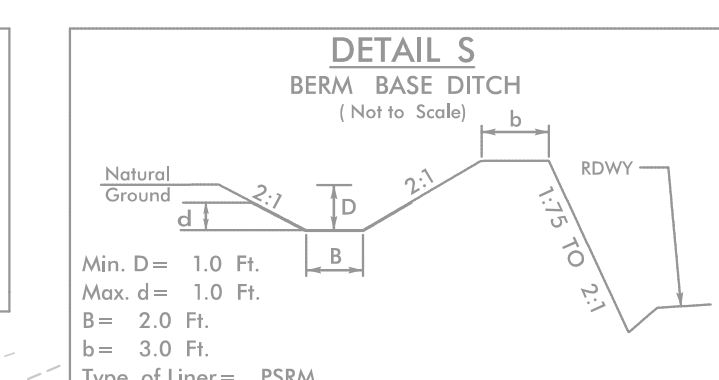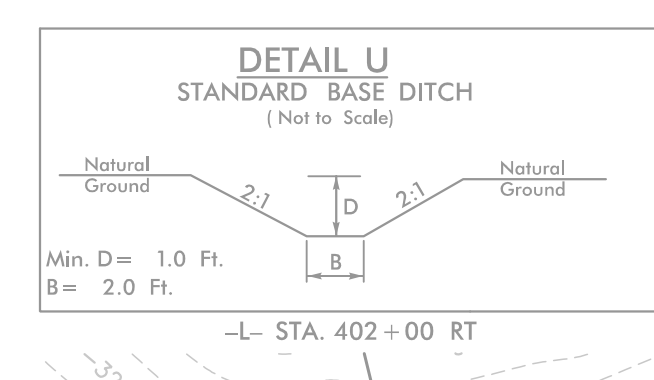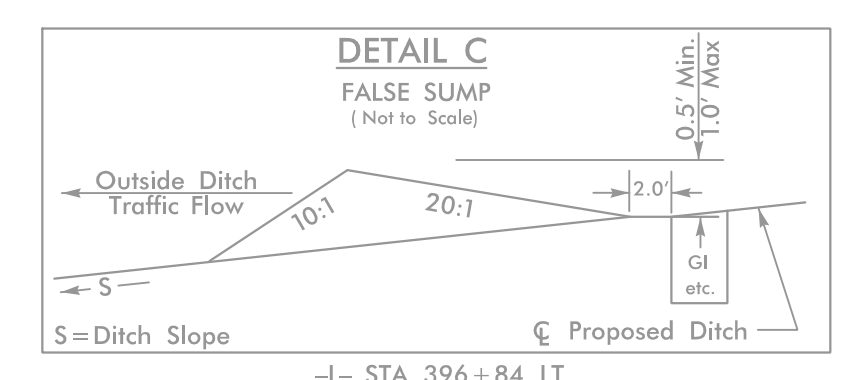

MATCH TO SHEET 14 -L- STA. 393+00.00


MATCH TO SHEET 15 -L- STA. 405+00.00

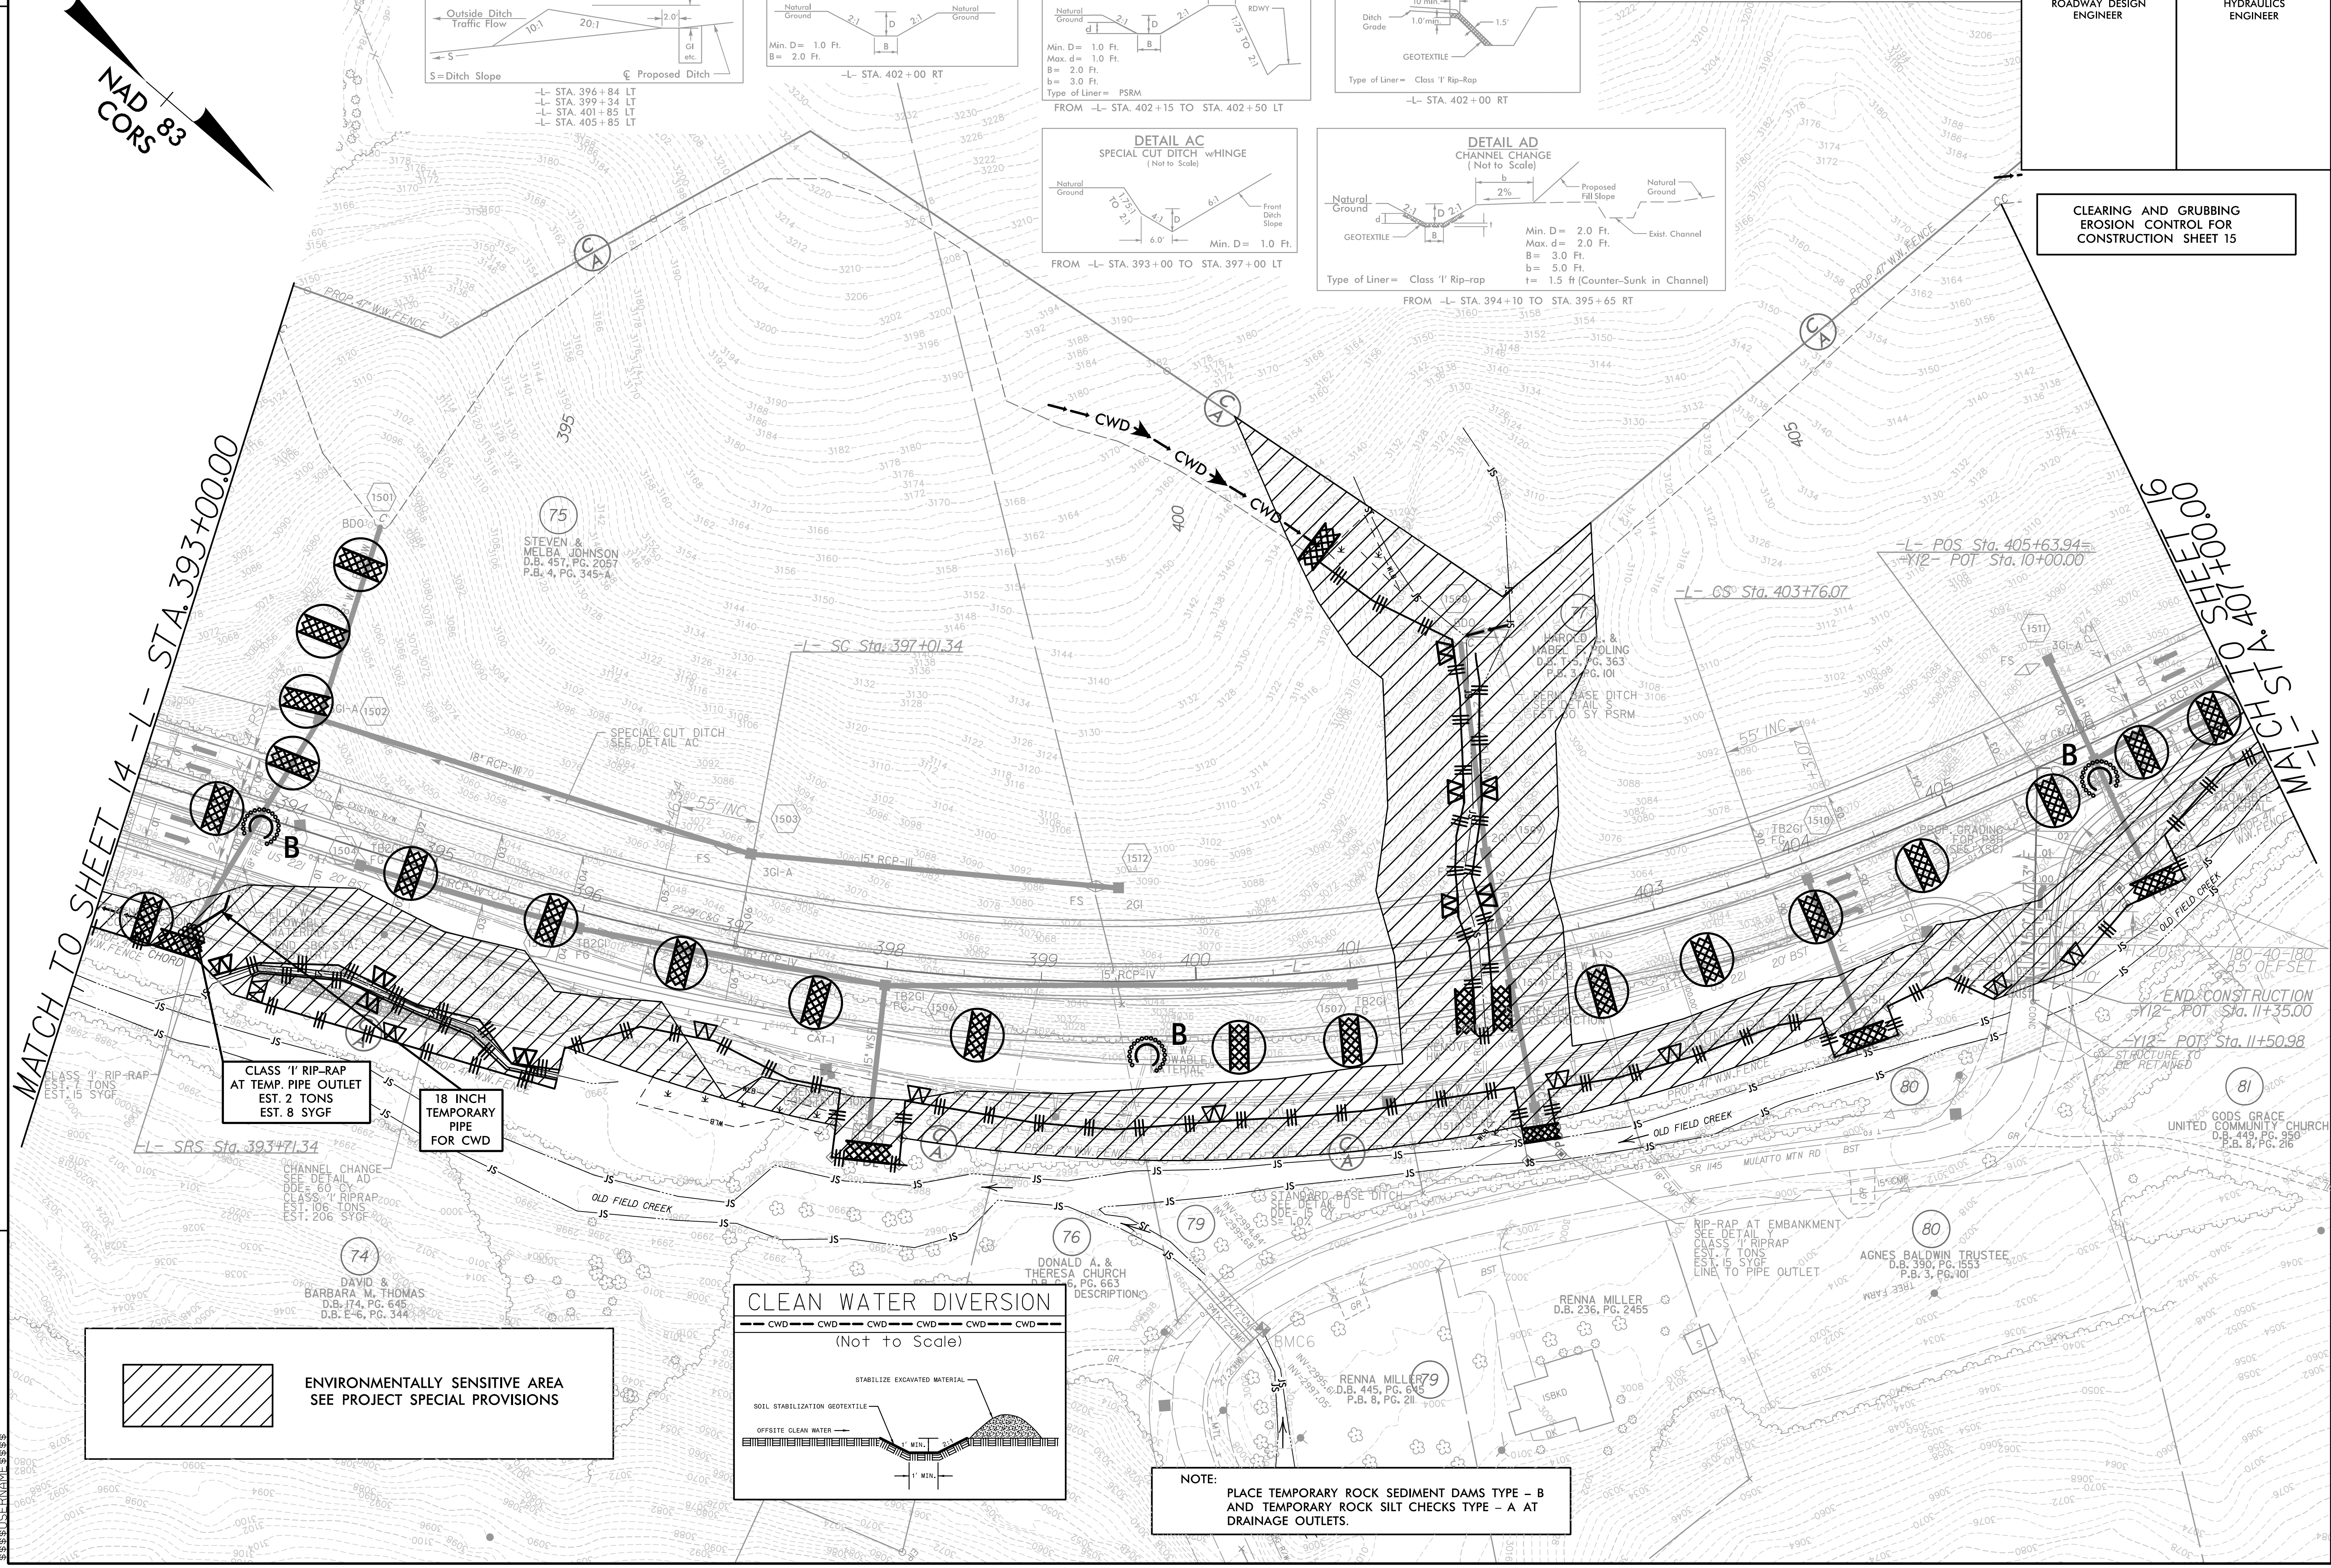

CLASS '1' RIP-RAP AT TEMP. PIPE OUTLET EST. 2 TONS EST. 8 SYGF

18 INCH TEMPORARY PIPE FOR CWD

ENVIRONMENTALLY SENSITIVE AREA  
SEE PROJECT SPECIAL PROVISIONS

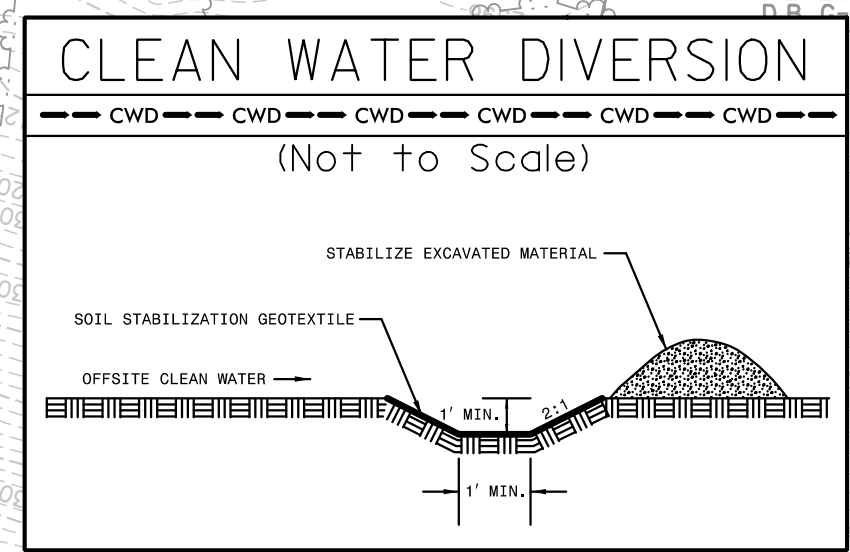

NOTE:  
PLACE TEMPORARY ROCK SEDIMENT DAMS TYPE - B AND TEMPORARY ROCK SILT CHECKS TYPE - A AT DRAINAGE OUTLETS.

REVISIONS

12/06/08 PM R-2915C\_cg\_PSH15.dgn  
\$\$\$\$\$\$  
\$\$\$\$\$\$