







8/17/99

PROJECT REFERENCE NO. <i>R-2915C</i>	SHEET NO. <i>EC-16/CONST.16</i>
RW SHEET NO.	
ROADWAY DESIGN ENGINEER	HYDRAULICS ENGINEER

MATCH TO SHEET 23 -L- STA. 413+50 @ 625.00' LT.

NOTE: PLACE TEMPORARY ROCK SEDIMENT DAMS TYPE - B AND TEMPORARY ROCK SILT CHECKS TYPE - A AT DRAINAGE OUTLETS.

ENVIRONMENTALLY SENSITIVE AREA
SEE PROJECT SPECIAL PROVISIONS

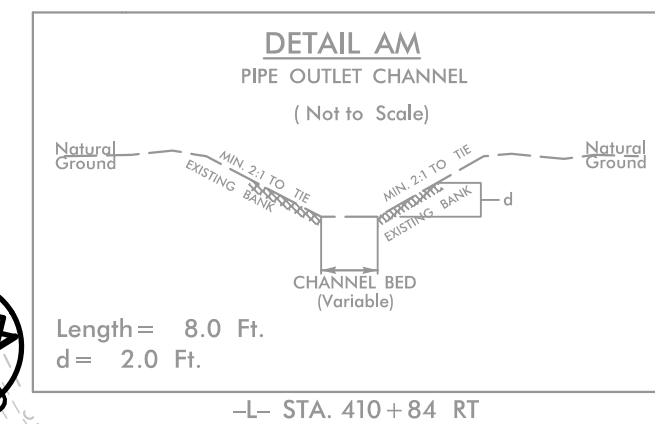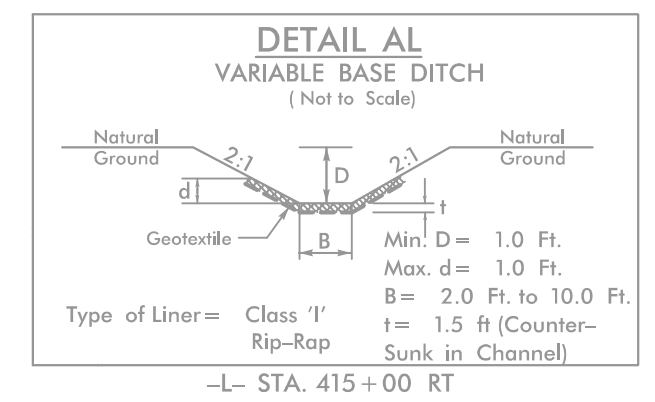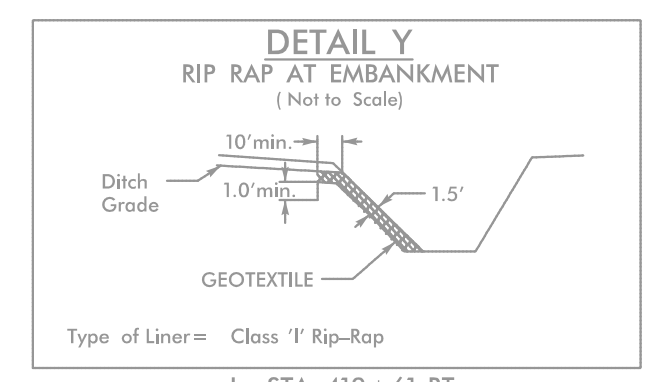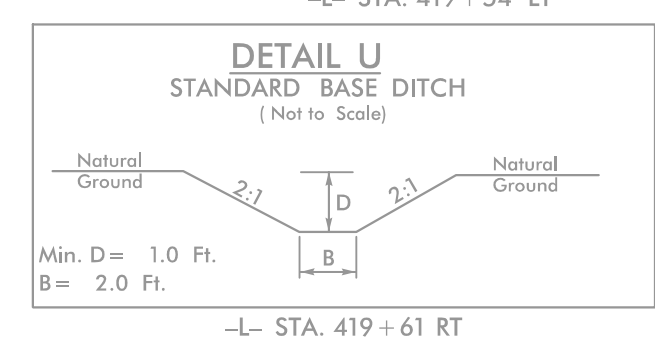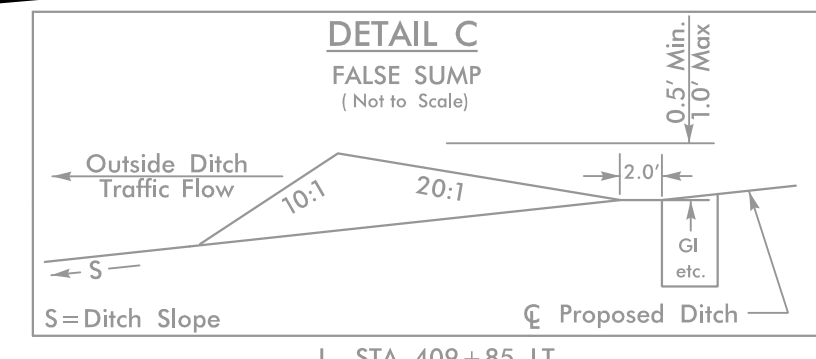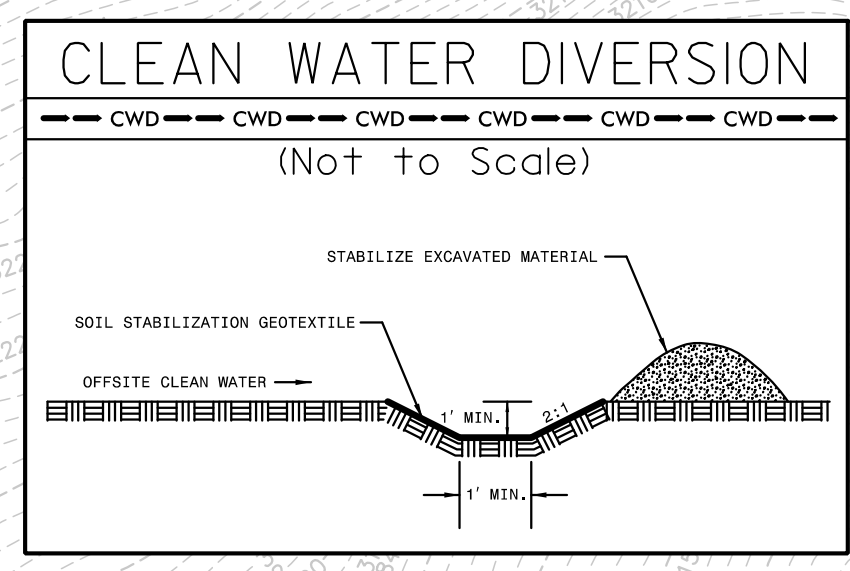

100 x 50 x 3
2.0 inch Skimmer
with 2.0 inch
Orifice Diameter
35 ft. weir
ID 16.1


24 INCH TEMPORARY PIPE FOR CWD

CLASS 'I' RIP-RAP AT TEMP. PIPE OUTLET
EST. 4 TONS
EST. 12 SYGF

160 x 80 x 3
3 inch Skimmer
with 2.875 inch
Orifice Diameter
53 ft. weir
ID 16.2

CLEARING AND GRUBBING
EROSION CONTROL FOR
CONSTRUCTION SHEET 16

NAD
CORS 83

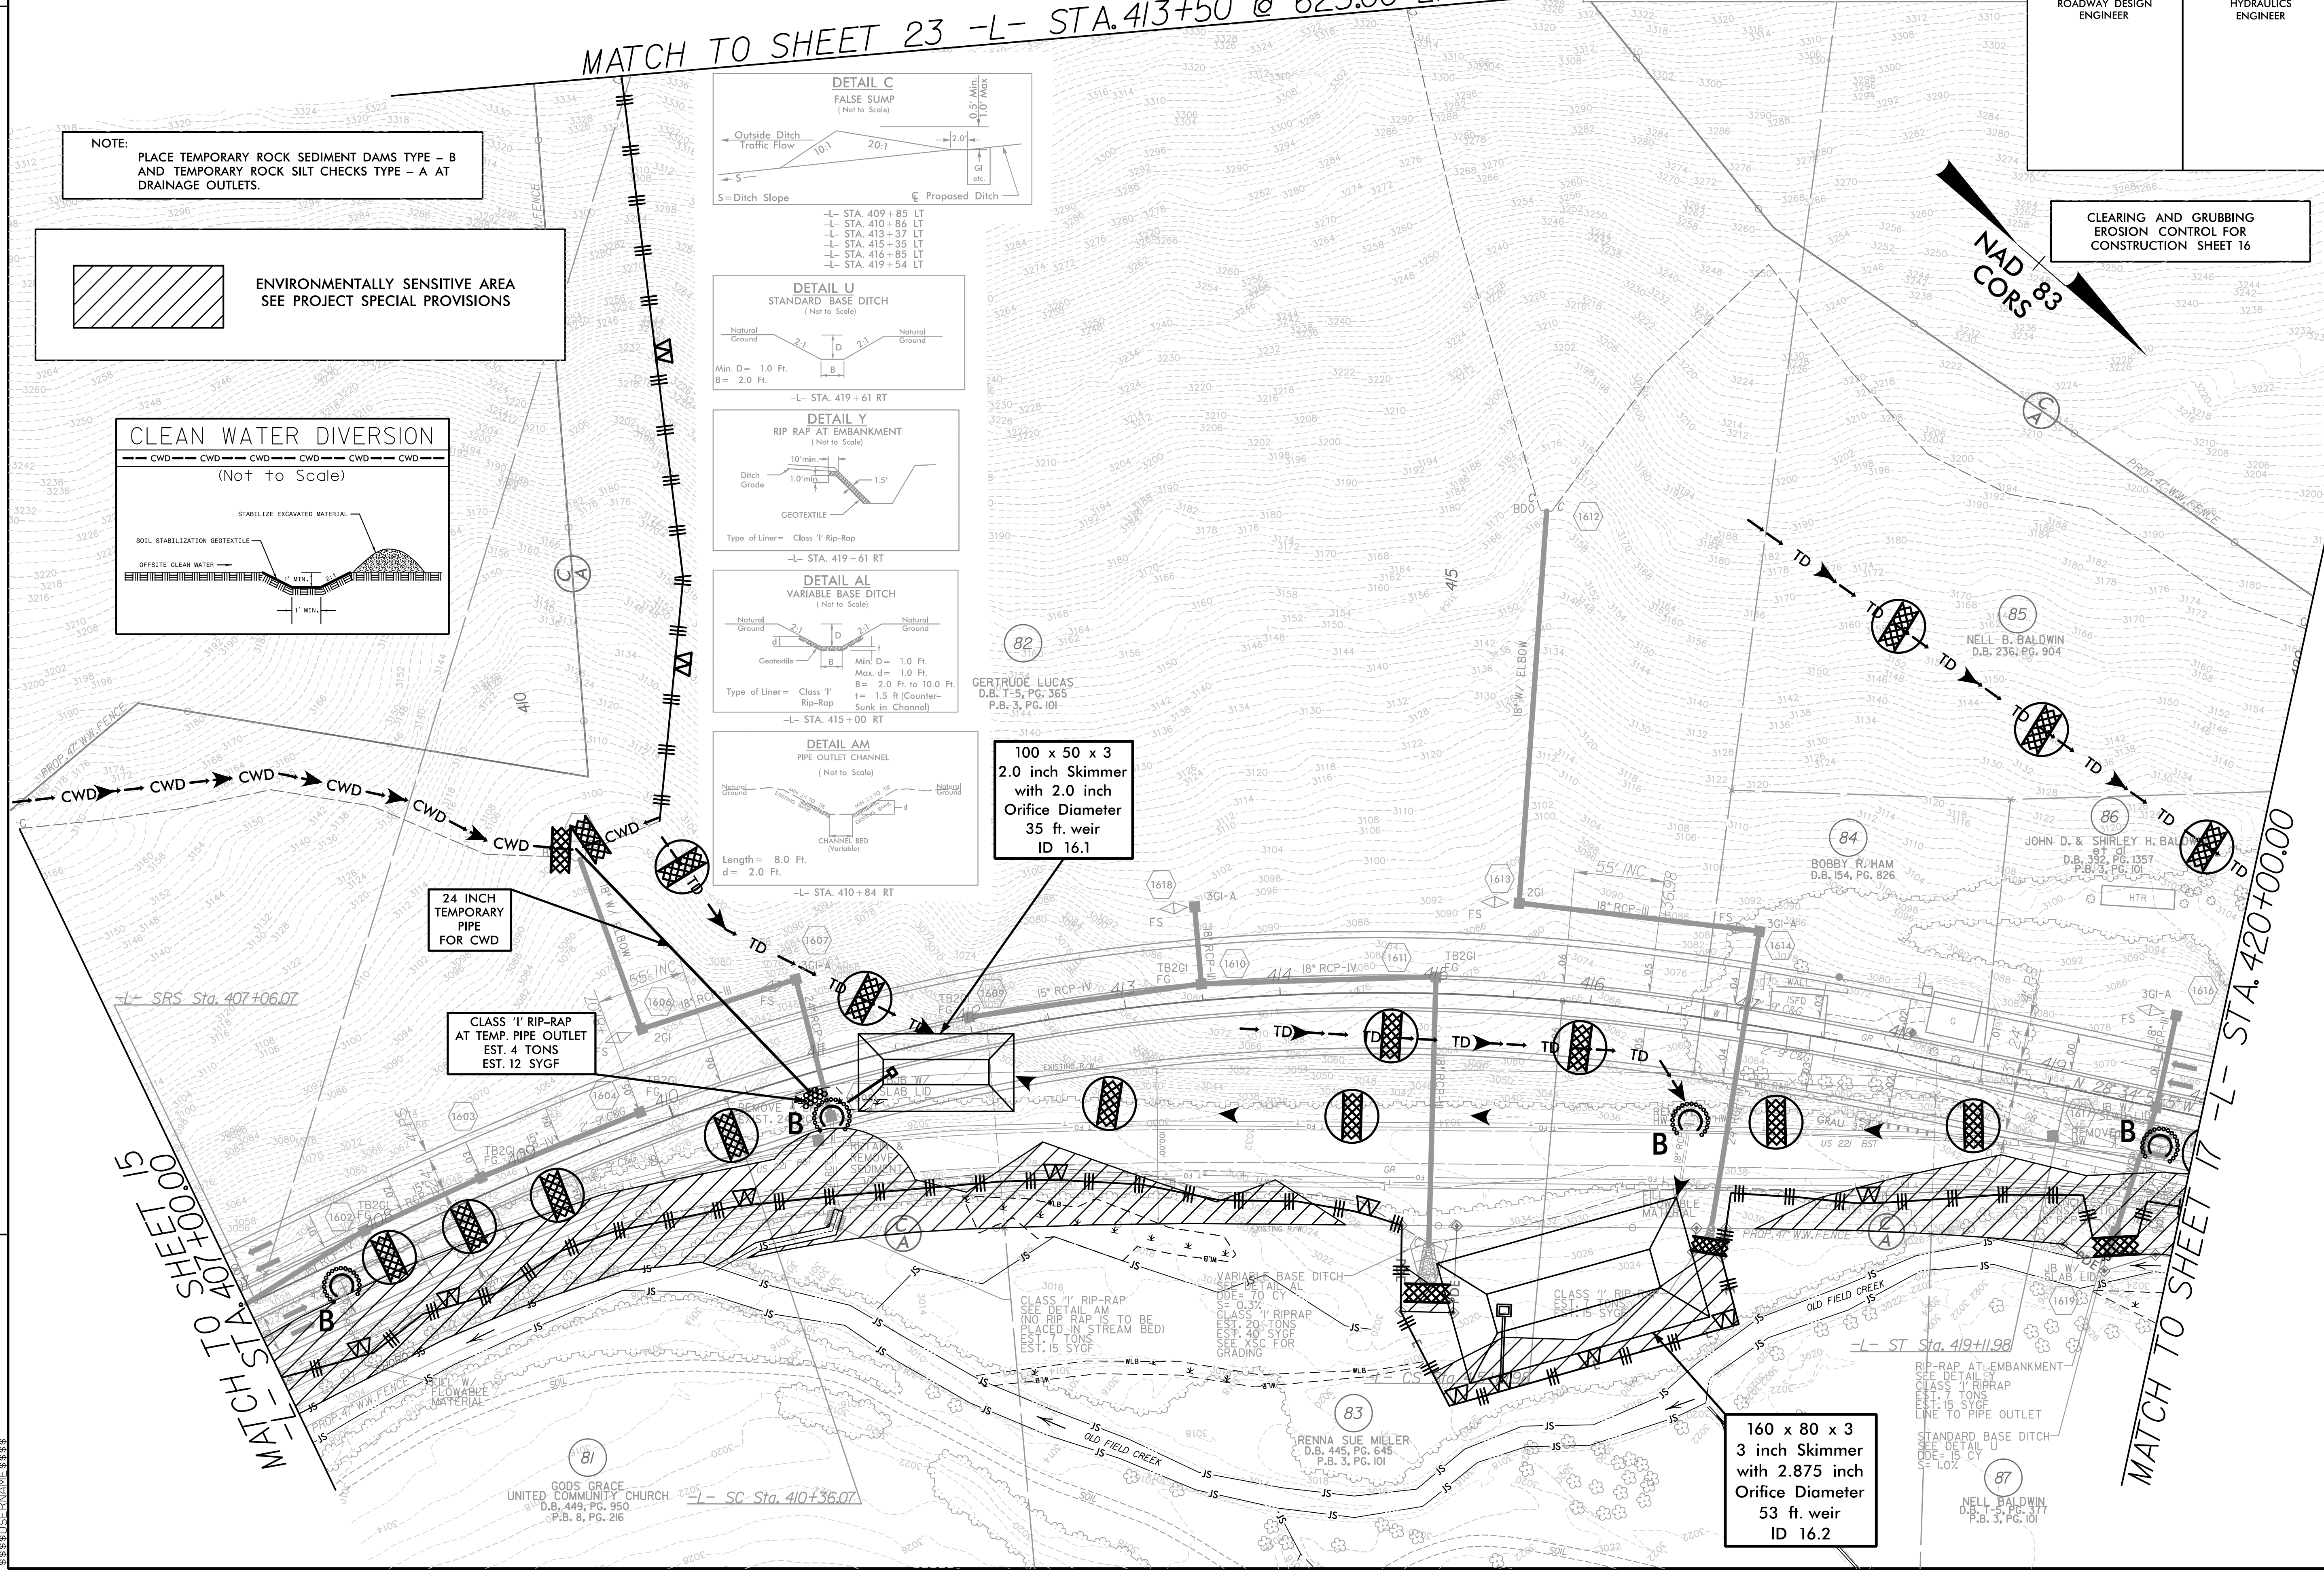

REVISIONS

12/01/54 BY
R-2915C_cg_PSH16.dgn
\$\$\$\$\$\$
\$\$\$\$\$\$

MATCH TO SHEET 15
-L- STA. 407+00.00

MATCH TO SHEET 17
-L- STA. 420+00.00

GODS GRACE
UNITED COMMUNITY CHURCH
D.B. 449, PG. 950
P.B. 8, PG. 216

GERTRUDE LUCAS
D.B. 1-5, PG. 365
P.B. 3, PG. 101

BOBBY R. HAM
D.B. 154, PG. 826

JOHN D. & SHIRLEY H. BALDWIN
D.B. 392 PG. 1357
P.B. 3, PG. 101

RENNA SUE MIELER
D.B. 445, PG. 645
P.B. 3, PG. 101

NELL BALDWIN
D.B. 3, PG. 101