
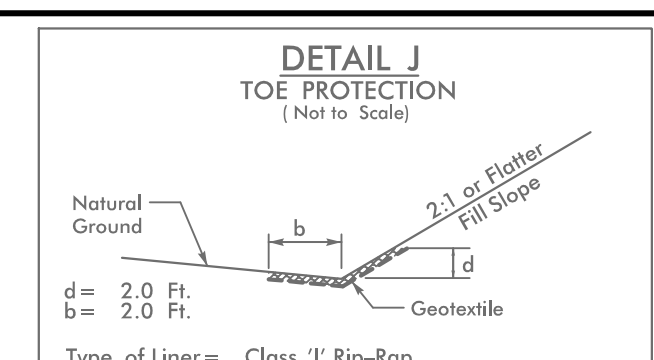
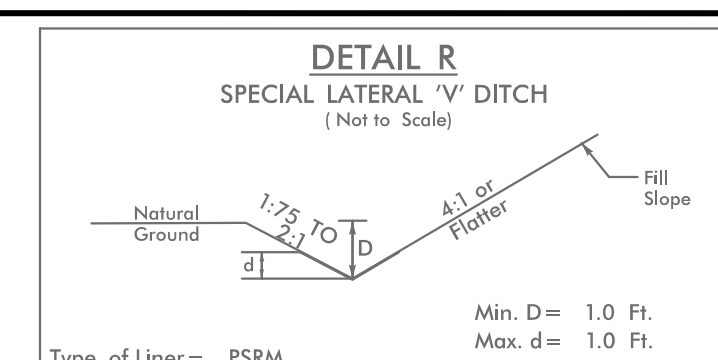
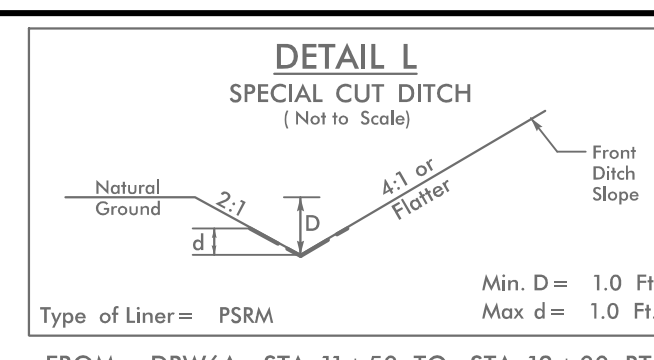
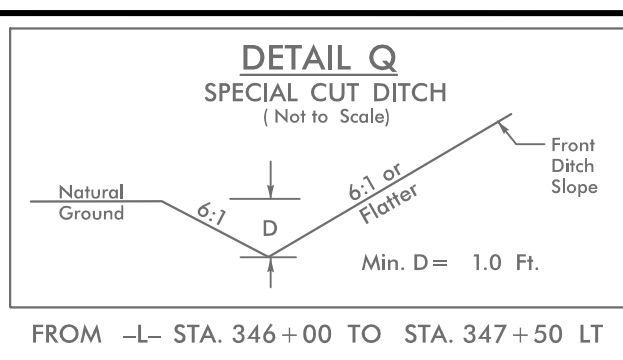







8/17/99

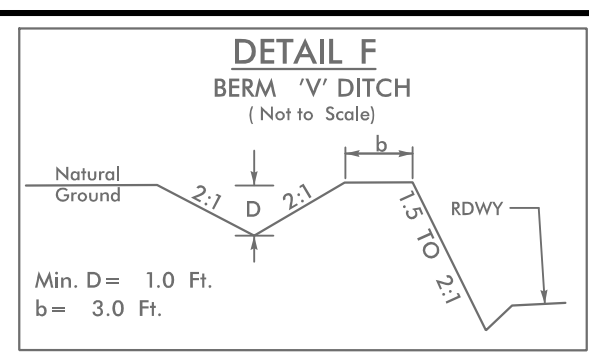


HNTB HNTB NORTH CAROLINA, P.C.
343 E. Six Forks Road, Suite 200
Raleigh, North Carolina 27609
NC License No: C-1554

PROJECT REFERENCE NO. R-2915C	SHEET NO. EC-31/CONST.11
RW SHEET NO.	
ROADWAY DESIGN ENGINEER	HYDRAULICS ENGINEER

NAD 83
CORS

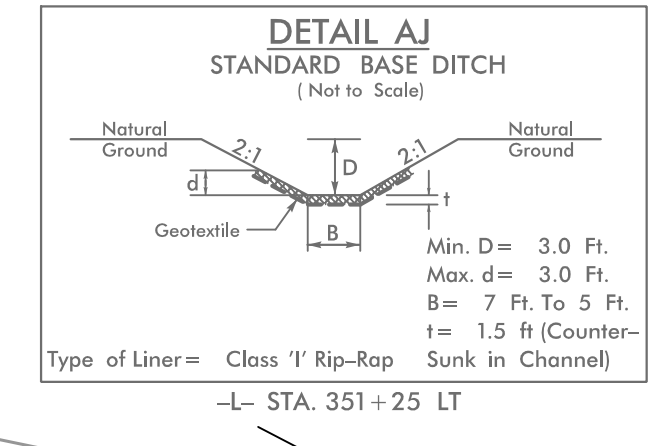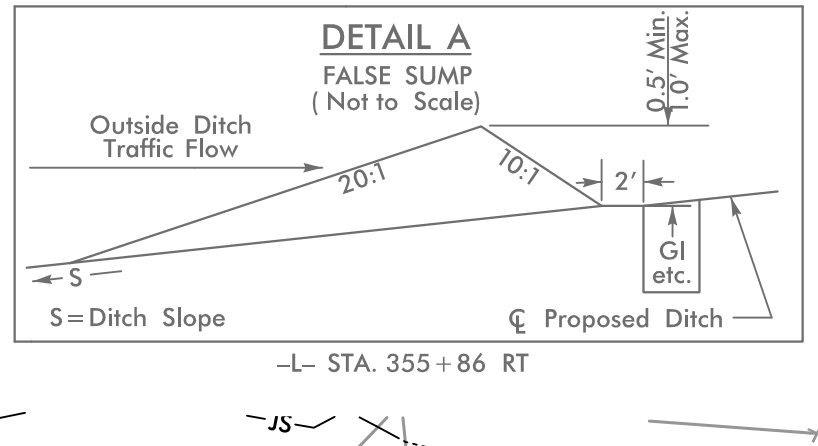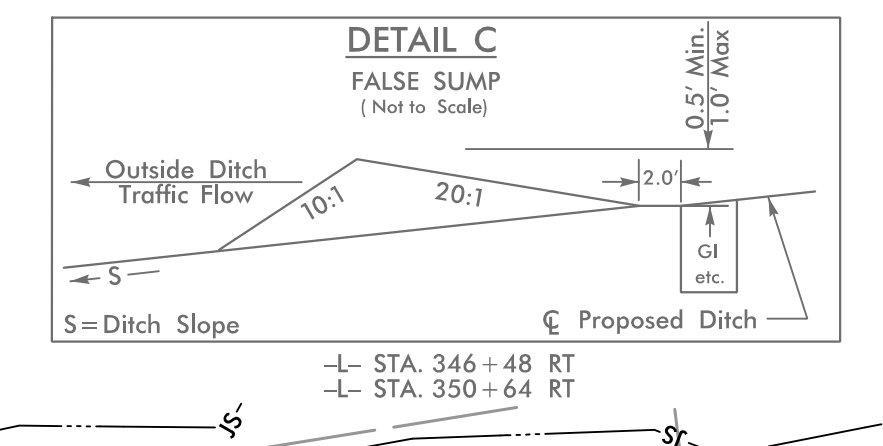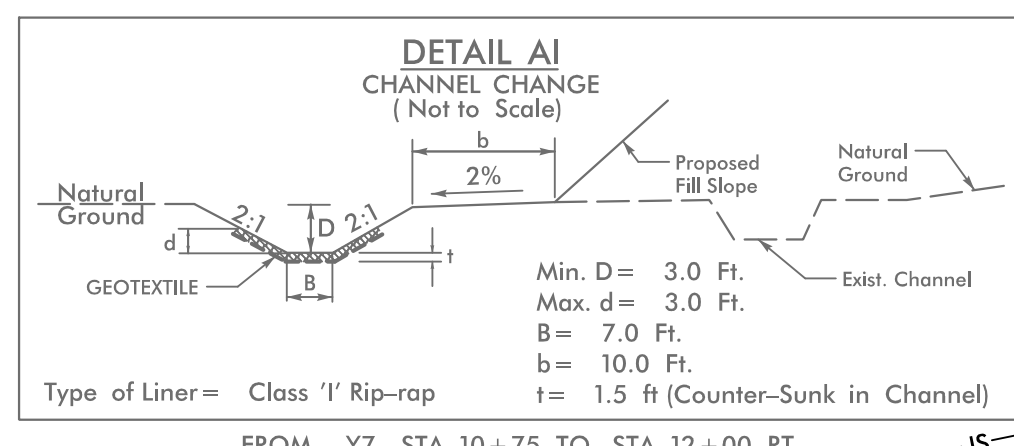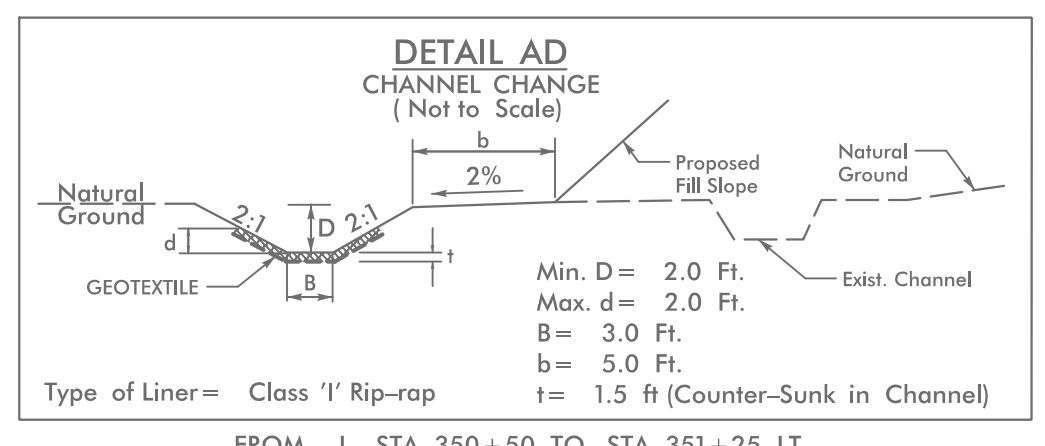

INSTALL MATTING FOR EROSION CONTROL IN PROPOSED DITCH LINES. (SEE MATTING SUMMARY)

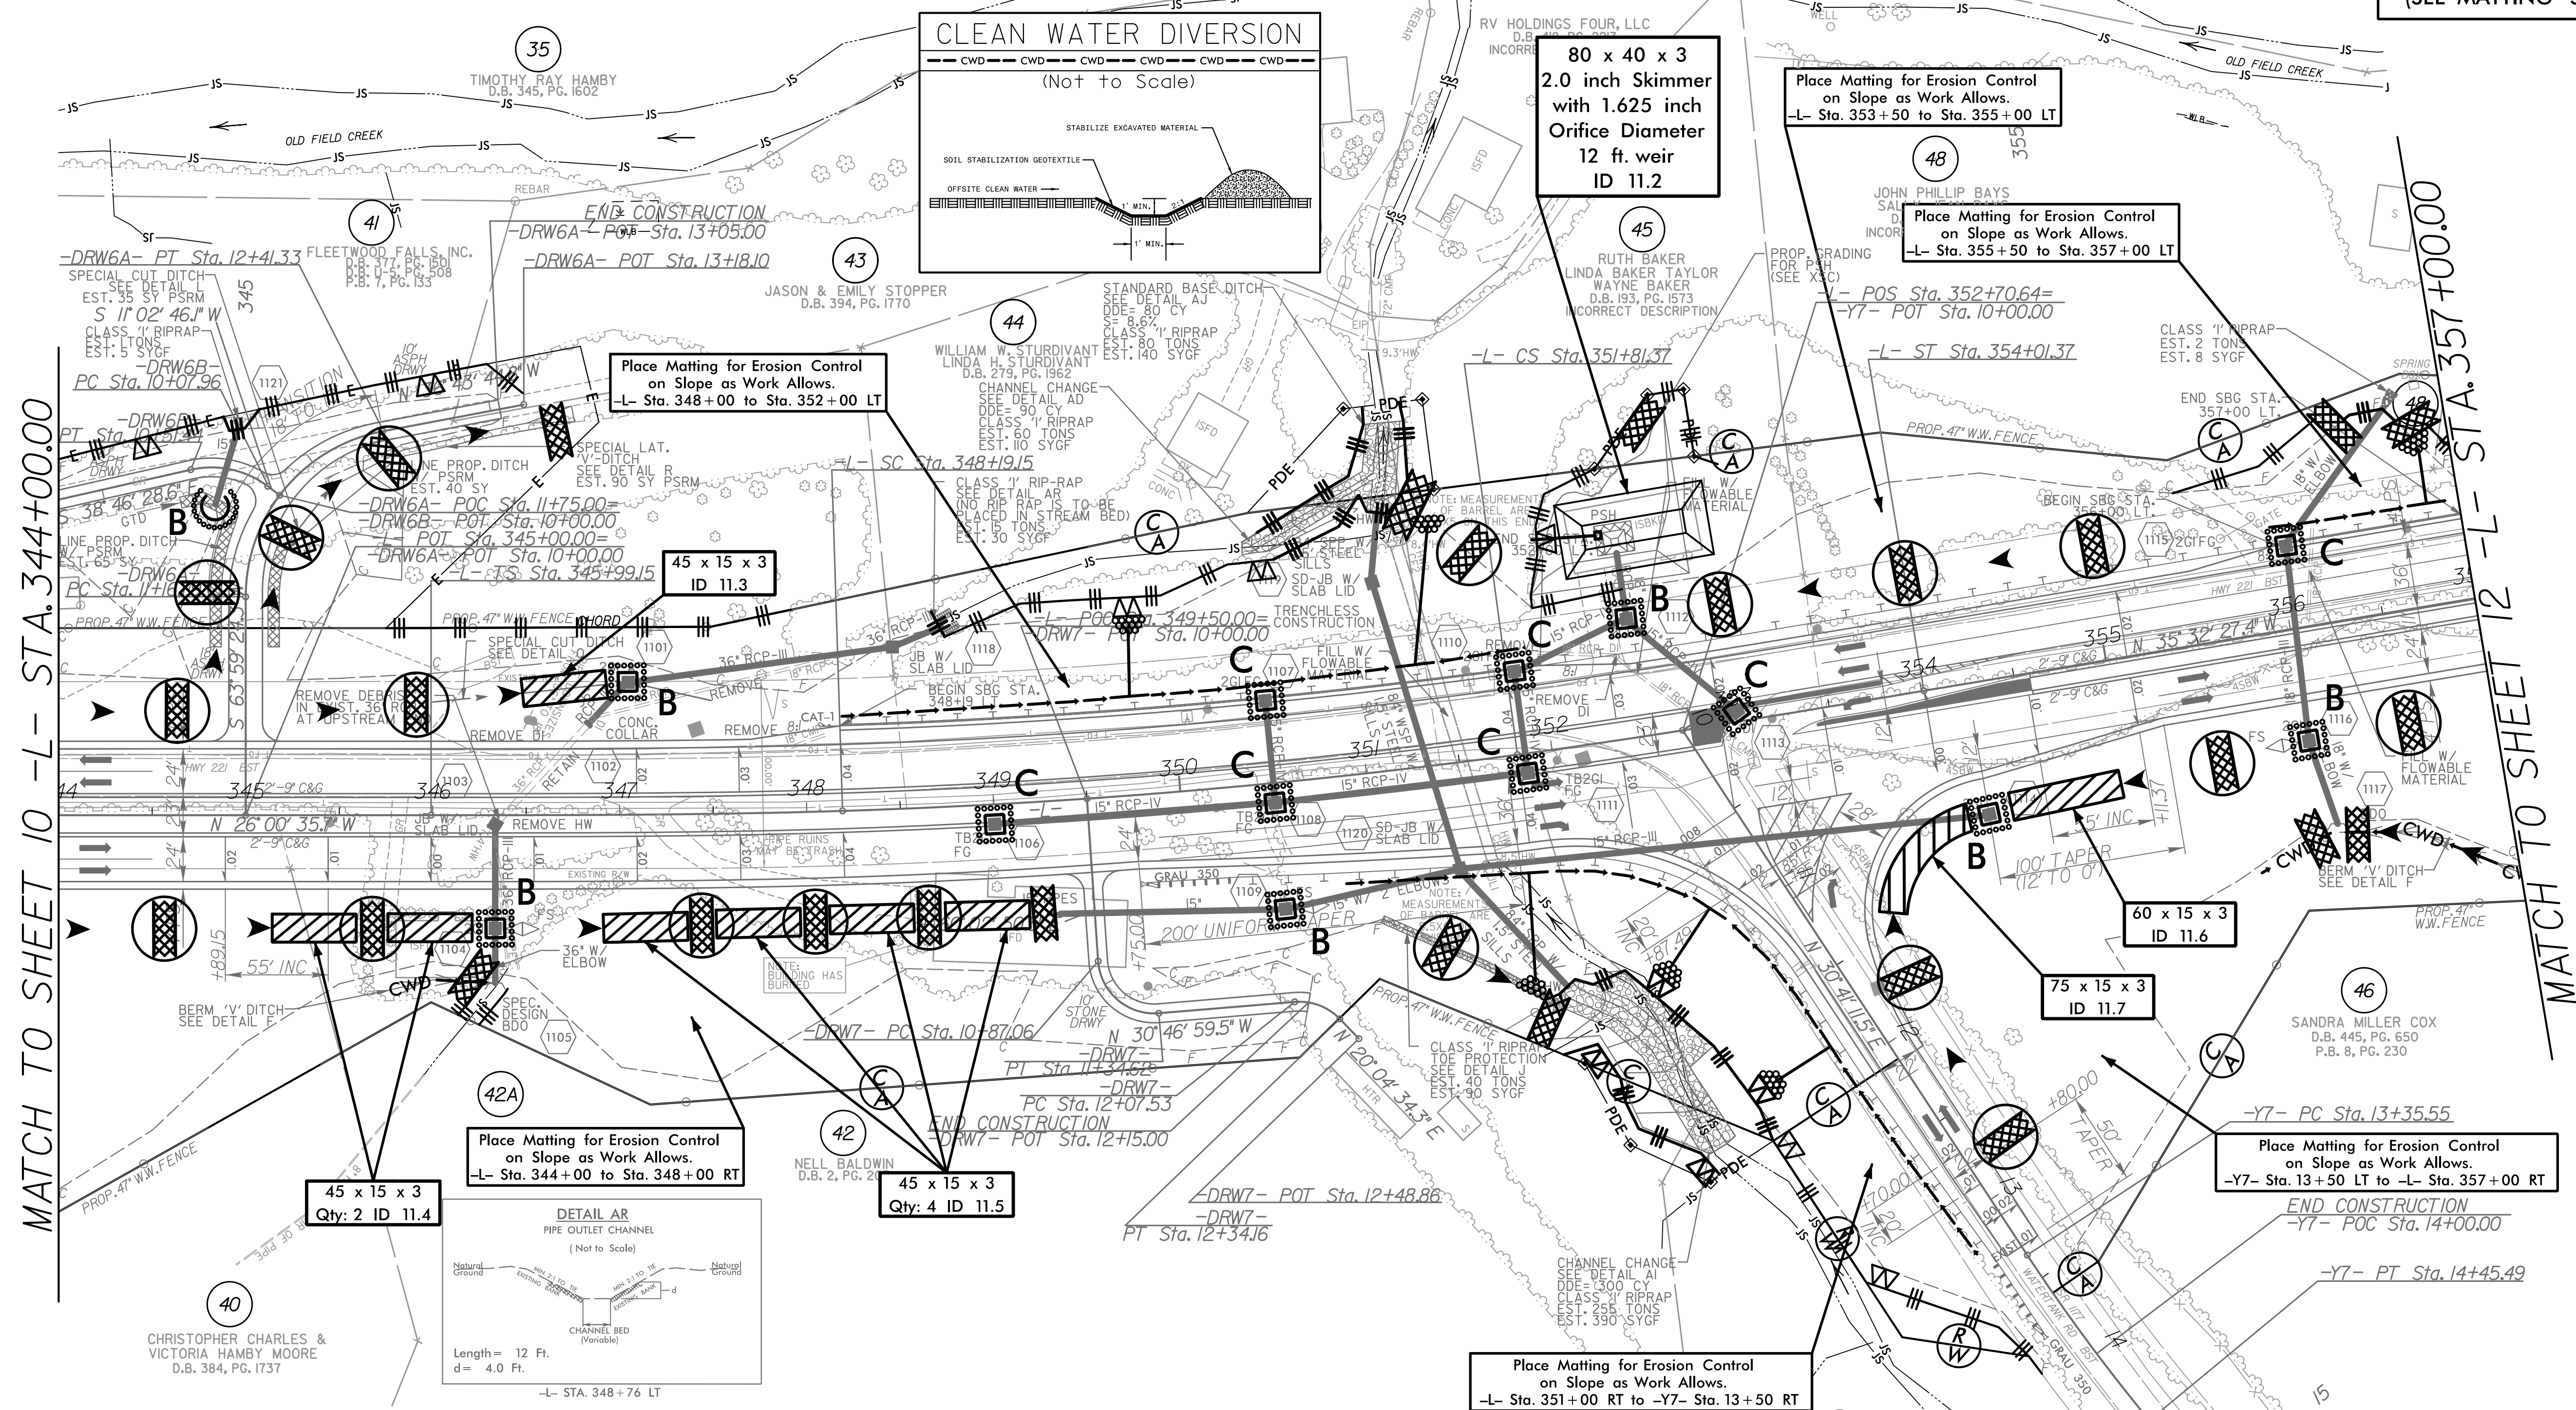


MATCH TO SHEET 10 -L- STA. 344+00.00

MATCH TO SHEET 12 -L- STA. 357+00.00

REVISIONS

12:45:41 PM
R-2915C.ec_PSH11.dgn
\$\$\$\$
\$\$\$\$
\$\$\$\$

CHRISTOPHER CHARLES & VICTORIA HAMBY MOORE
D.B. 384, PG. 1737

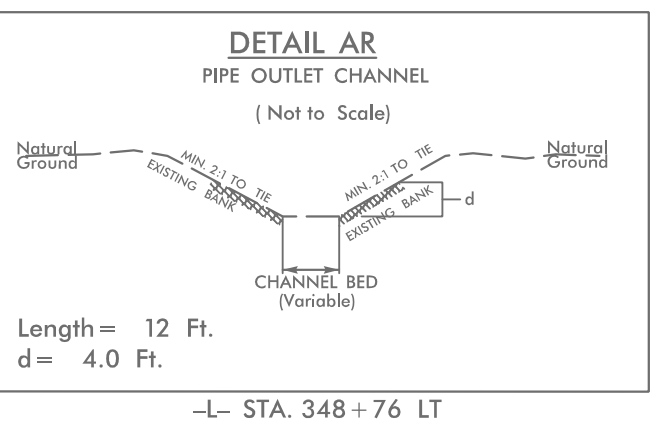

45 x 15 x 3
Qty: 4 ID 11.5

45 x 15 x 3
Qty: 2 ID 11.4

60 x 15 x 3
ID 11.6

75 x 15 x 3
ID 11.7

Place Matting for Erosion Control on Slope as Work Allows.
-Y7- Sta. 13+50 LT to -L- Sta. 357+00 RT

END CONSTRUCTION
-Y7- POC Sta. 14+00.00

-Y7- PT Sta. 14+45.49

STEPHEN S. MILLER
D.B. 445, PG. 655
P.B. 8, PG. 230