



PROJECT REFERENCE NO.	SHEET NO.
U-3440	EC-4/CONST.4
RW SHEET NO.	
ROADWAY DESIGN ENGINEER	HYDRAULICS ENGINEER

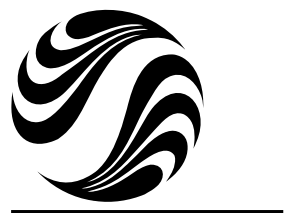


Stantec

Stantec Consulting
 801 Jones Franklin Road
 Suite 300
 Raleigh, NC 27606
 Tel. (919) 851-8866
 Fax. (919) 851-7024
 www.stantec.com
 License No. F-0672

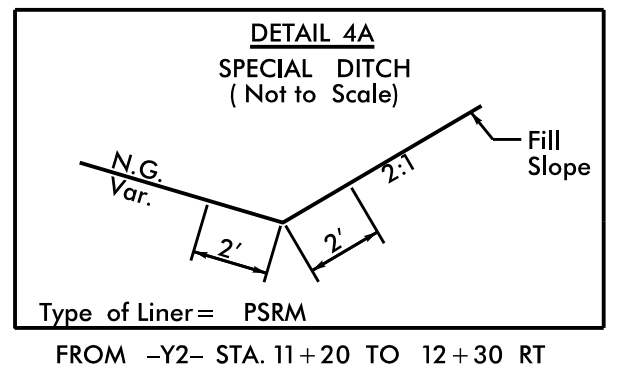


BEGIN TIP PROJECT U-3440
-L- STA. 10+10.00

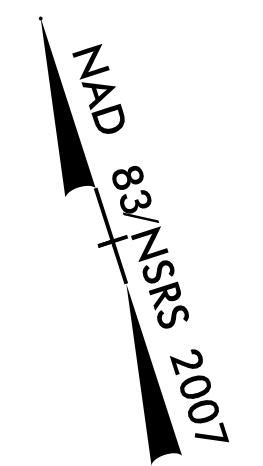

-L-

PI Sta 15+20.75
$\Delta = 4'18'' 59.8'' (LT)$
$D = 1'08'' 45.3''$
$L = 376.69'$
$T = 188.44'$
$R = 5000.00'$
$RO = 96'$
$e = .02 RC$

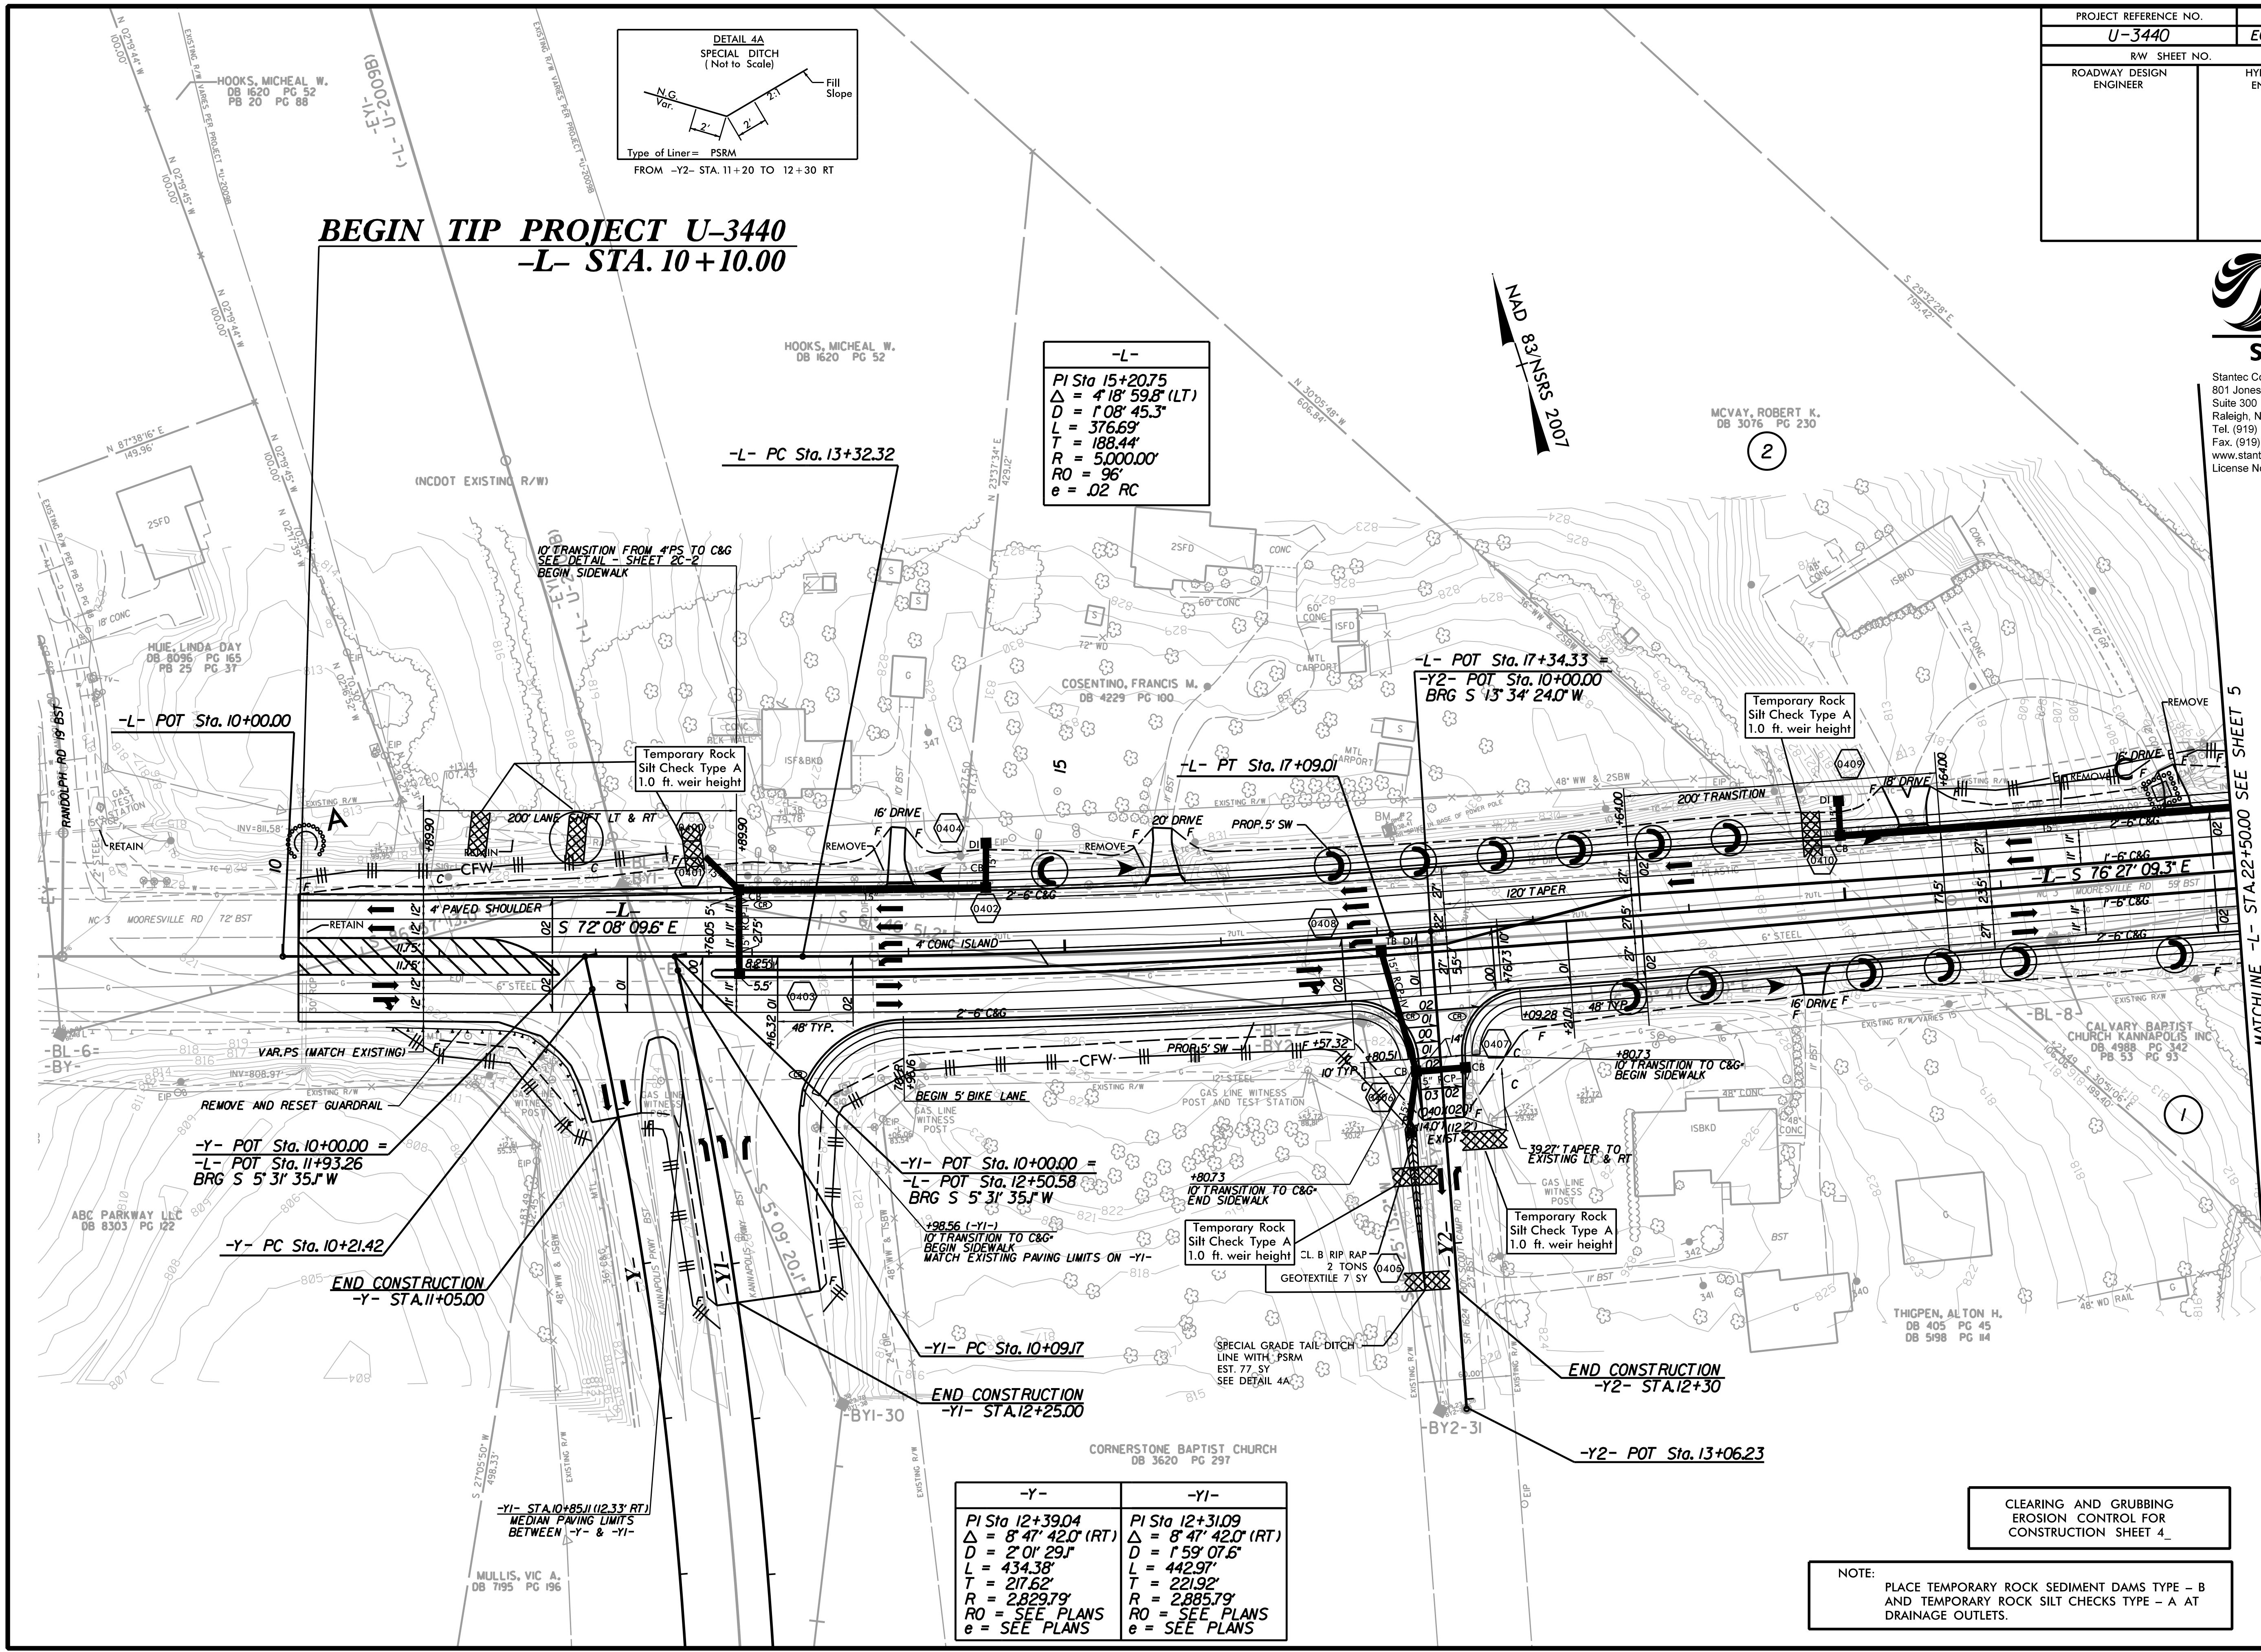

-Y-	-Y1-
PI Sta 12+39.04	PI Sta 12+31.09
$\Delta = 8'47'' 42.0'' (RT)$	$\Delta = 8'47'' 42.0'' (RT)$
$D = 2'01'' 29.1''$	$D = 1'59'' 07.6''$
$L = 434.38'$	$L = 442.91'$
$T = 217.62'$	$T = 221.92'$
$R = 2,829.79'$	$R = 2,885.79'$
$RO = SEE PLANS$	$RO = SEE PLANS$
$e = SEE PLANS$	$e = SEE PLANS$

CLEARING AND GRUBBING
 EROSION CONTROL FOR
 CONSTRUCTION SHEET 4

NOTE:
 PLACE TEMPORARY ROCK SEDIMENT DAMS TYPE - B
 AND TEMPORARY ROCK SILT CHECKS TYPE - A AT
 DRAINAGE OUTLETS.