
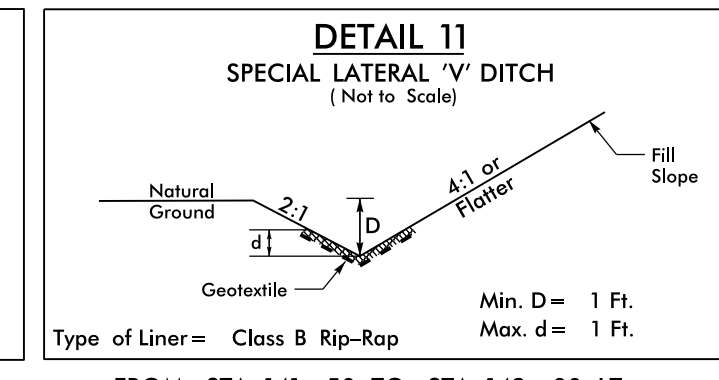
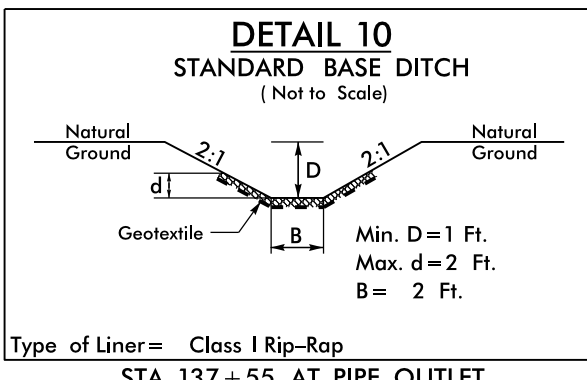
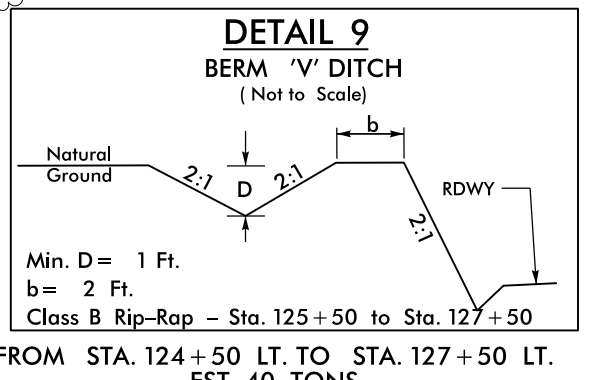
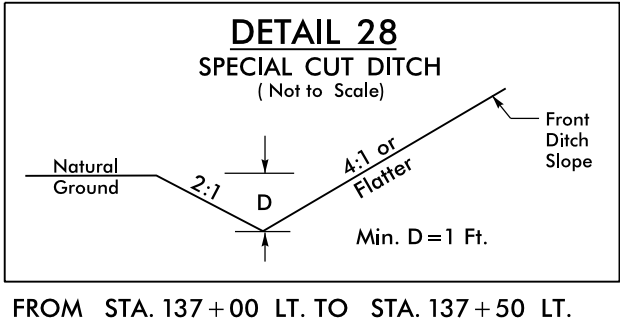


PROJECT REFERENCE NO. R-4753	SHEET NO. EC-30/CONST.12
RW SHEET NO.	
ROADWAY DESIGN ENGINEER	HYDRAULICS ENGINEER

Place Matting for Erosion Control on All Slopes as Work Allows.

NAD 83 NSRS 2007

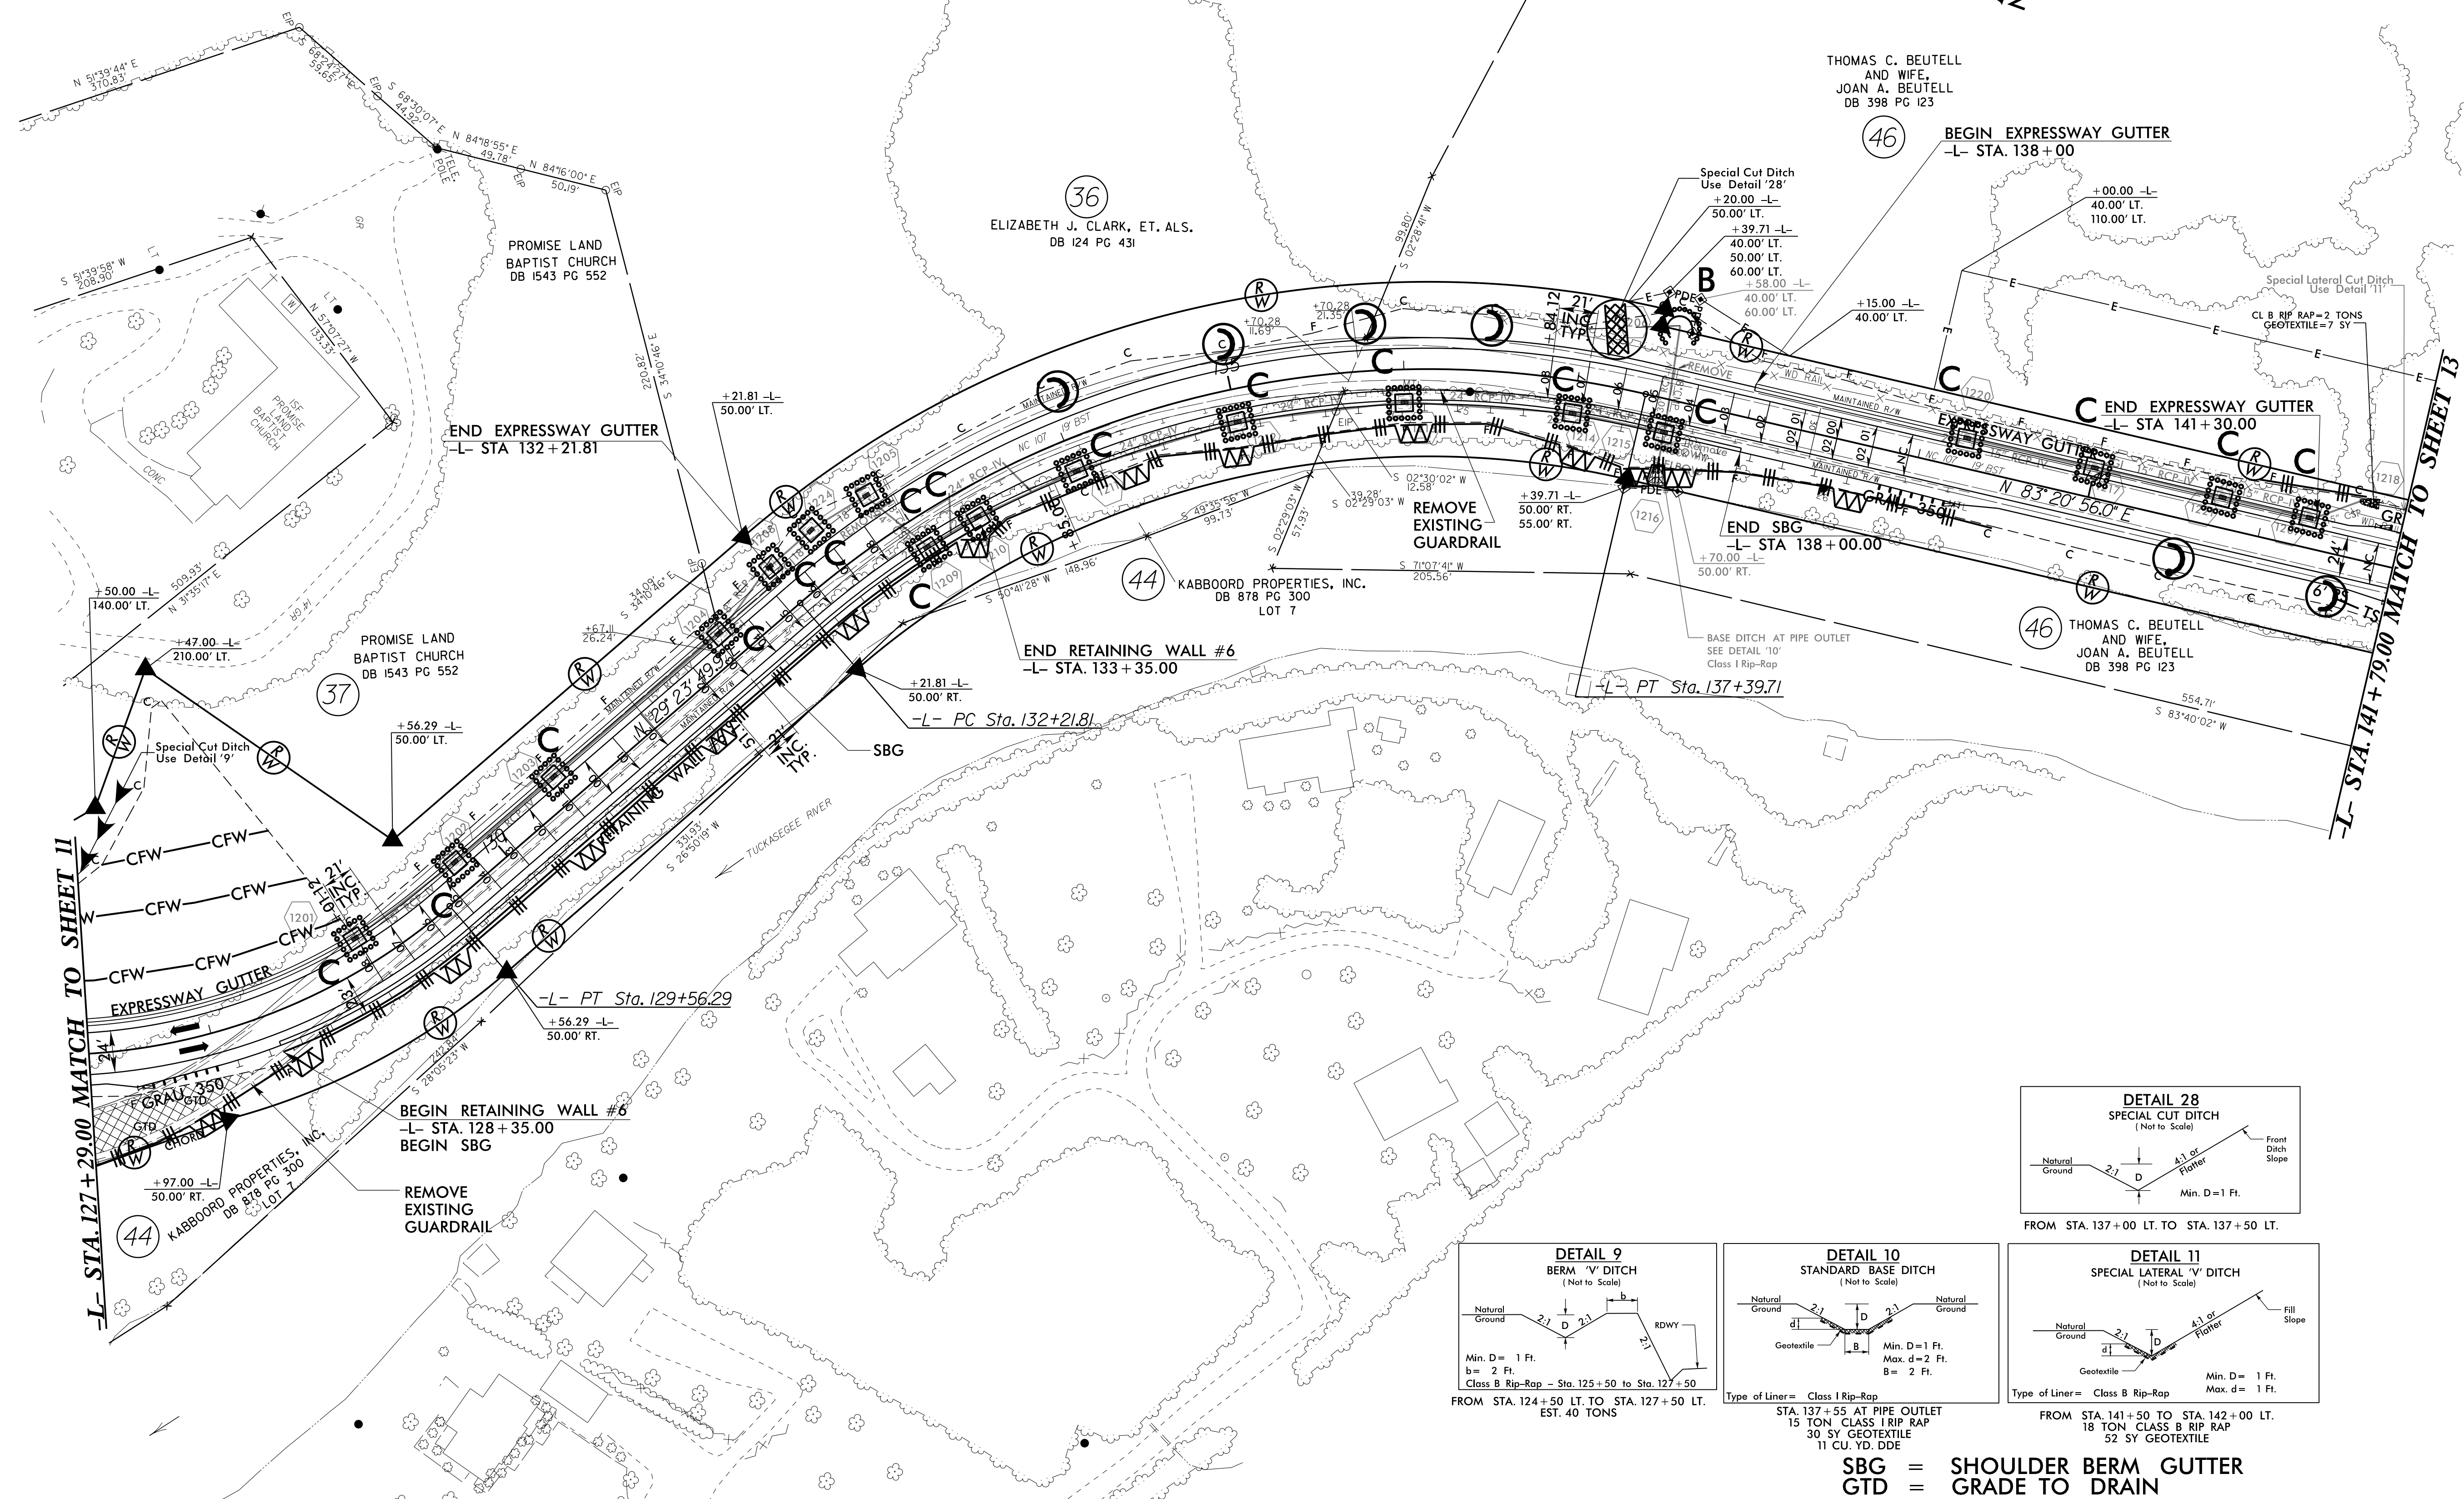

SBG = SHOULDER BERM GUTTER
GTD = GRADE TO DRAIN
SEE SHEET 23 FOR -L- PROFILE
SEE SHEETS W-1 THRU W-8 FOR RETAINING WALL PLANS

Note: All Proposed Guardrail to Use Weathered Steel Unless Otherwise Noted

5/14/99
12-SEP-2016 12:53:39 PM R:\Projects\4753\EC\psh12.dgn
User: psh12