
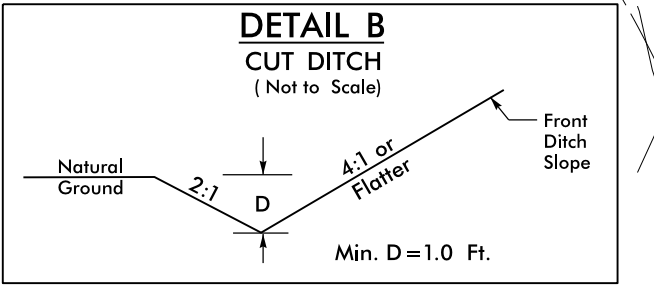



PROJECT REFERENCE NO. B-5548	SHEET NO. EC-6/CONST.6
RW SHEET NO.	
ROADWAY DESIGN ENGINEER	HYDRAULICS ENGINEER

CLEARING AND GRUBBING
EROSION CONTROL FOR
CONSTRUCTION SHEET 6

NOTE:
PLACE TEMPORARY ROCK SEDIMENT DAMS TYPE - B
AND TEMPORARY ROCK SILT CHECKS TYPE - A AT
DRAINAGE OUTLETS.

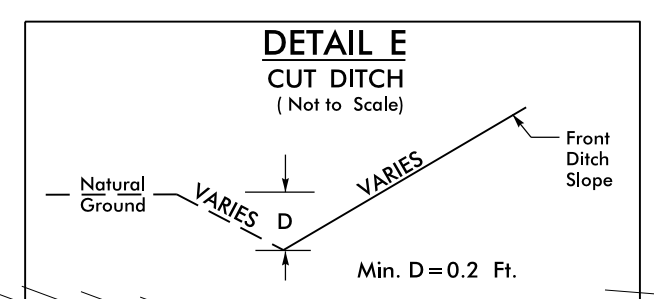

MATCHLINE SEE SHEET 5 -L- STA. 36+00.00

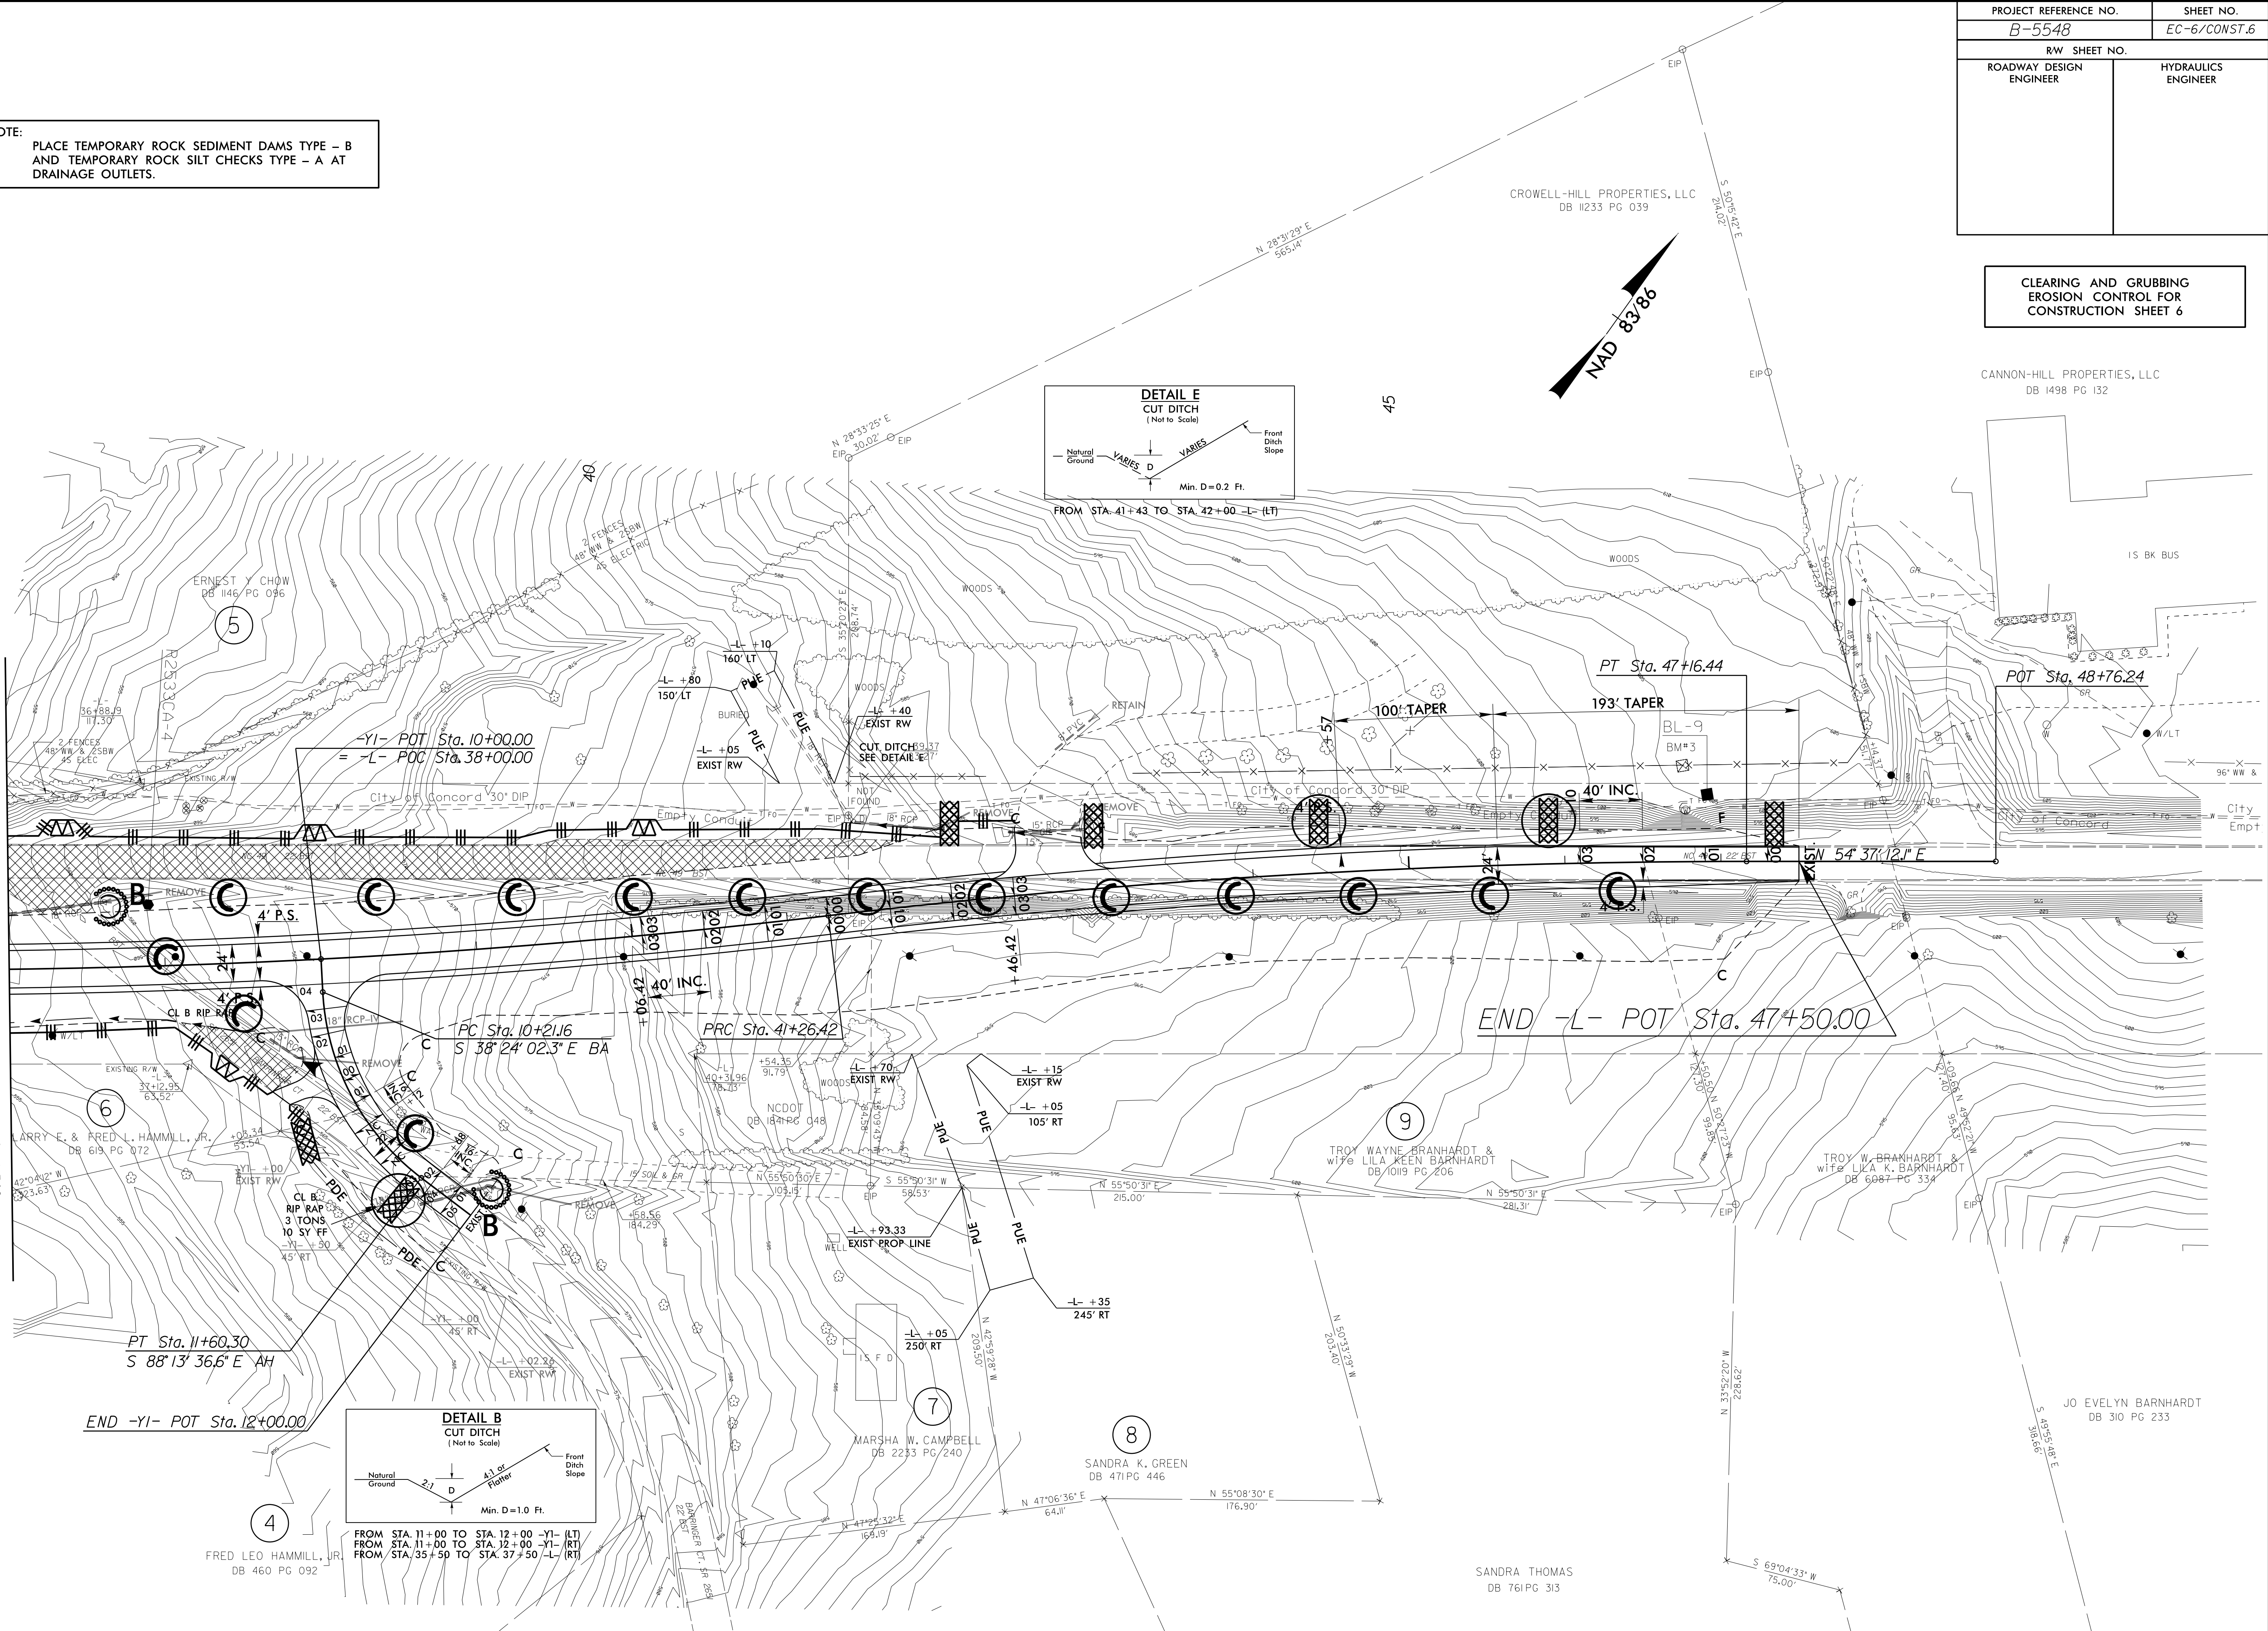

8/17/99

26-SEP-2016 11:34
C:\p1\work\B-5548-EC.psh_6.dgn
269783