
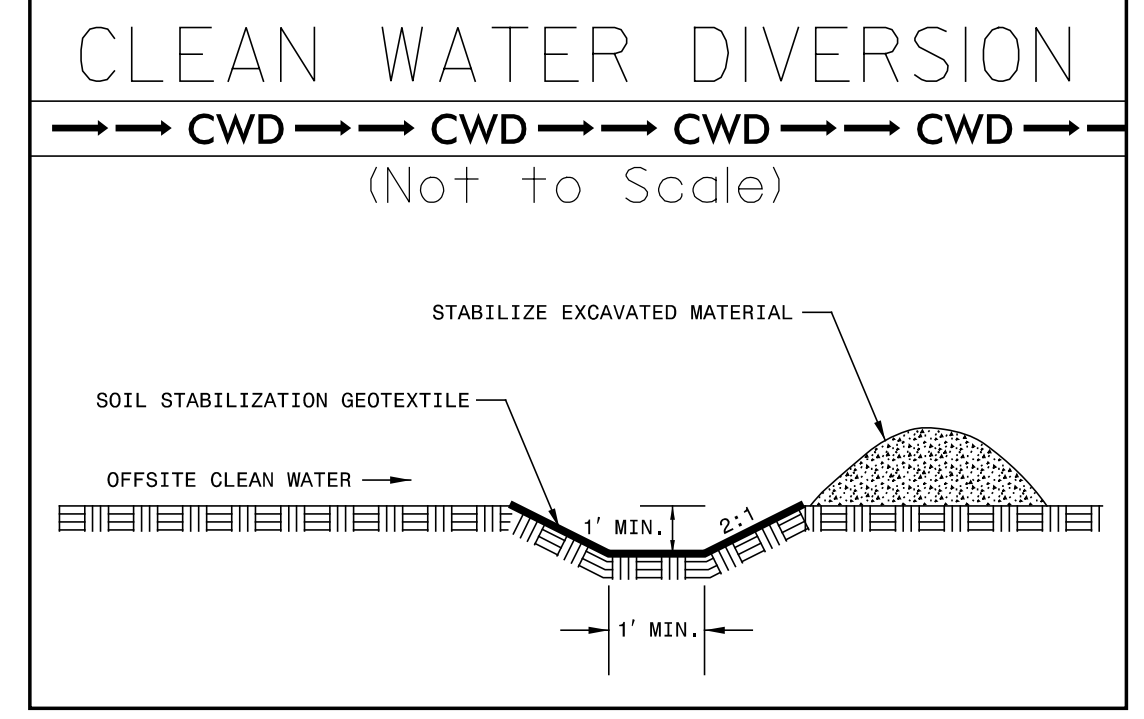
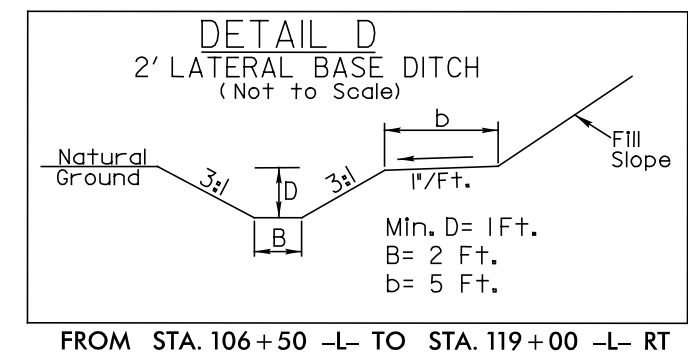


5/14/99

PROJECT REFERENCE NO.	SHEET NO.
R-3826	EC-22/CONST.10
RW SHEET NO.	
ROADSIDE ENVIRONMENTAL PROJECT ENGINEER	
LEVEL III CERTIFIED BY: STACEY H. BAILEY, PE CERTIFICATION NUMBER: 3074 ISSUED: SEPTEMBER 27, 2016	

FINAL EROSION CONTROL FOR
CONSTRUCTION SHEET 10

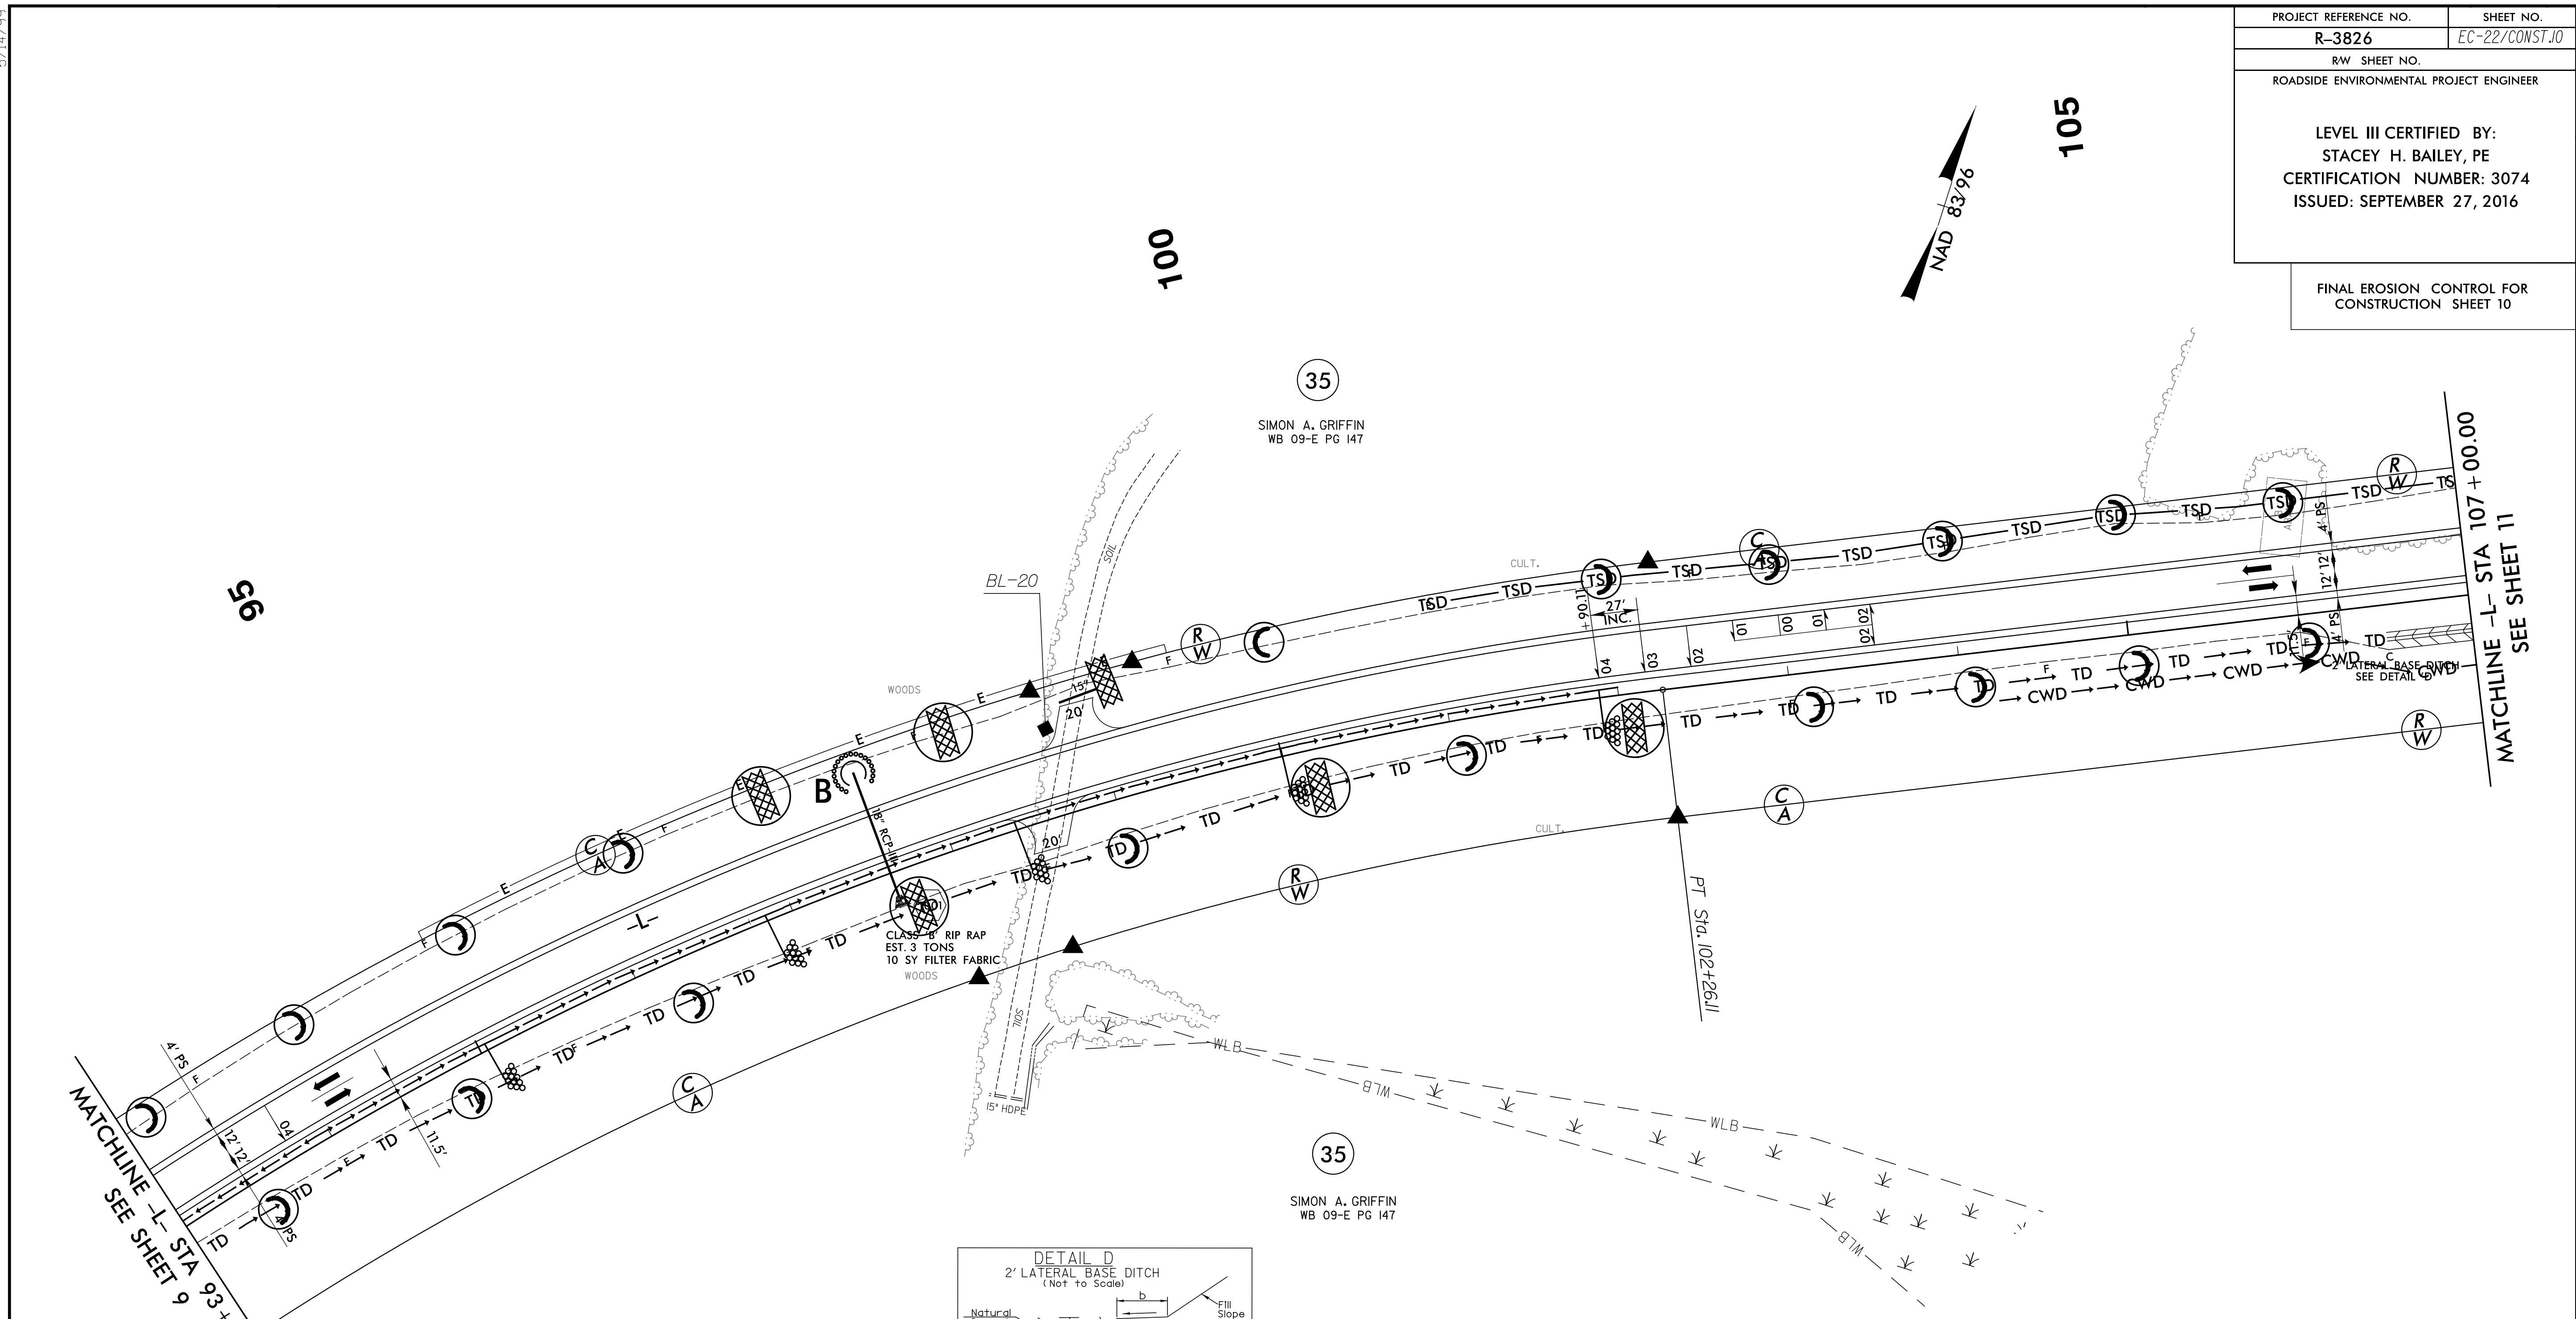

NOTE:
ALL EROSION CONTROL DEVICES SHOWN ARE LOCATED
WITHIN EXISTING RW OR EASEMENT.

FOR -L- PROFILE, SEE SHEET 19

R3826_9/26/2016_0n_control-final_psh_10.dgn
S:\PROJECTS\2016\09\26\2016_0n_control-final_psh_10.dgn
S:\PROJECTS\2016\09\26\2016_0n_control-final_psh_10.dgn
S:\PROJECTS\2016\09\26\2016_0n_control-final_psh_10.dgn