
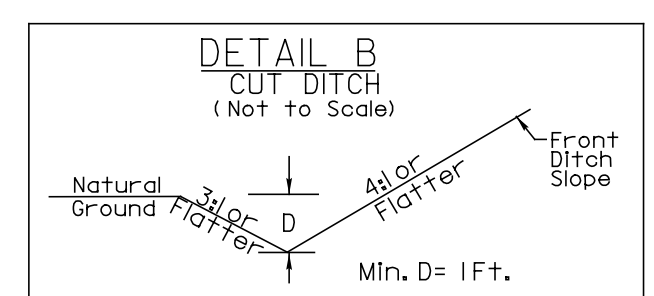



5/14/99

PROJECT REFERENCE NO.	SHEET NO.
R-3826	EC-27/CONST.15
RW SHEET NO.	
ROADSIDE ENVIRONMENTAL PROJECT ENGINEER	
LEVEL III CERTIFIED BY: STACEY H. BAILEY, PE CERTIFICATION NUMBER: 3074 ISSUED: SEPTEMBER 27, 2016	

FINAL EROSION CONTROL FOR CONSTRUCTION SHEET 15

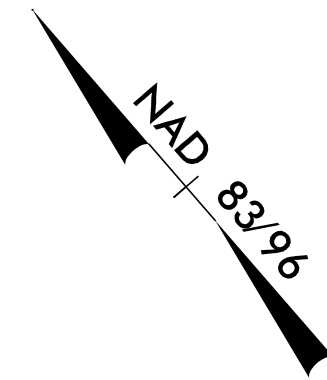

FROM STA. 14+00 -Y1- TO STA. 19+81 -Y1- LT
FROM STA. 14+50 -Y1- TO STA. 15+00 -Y1- RT

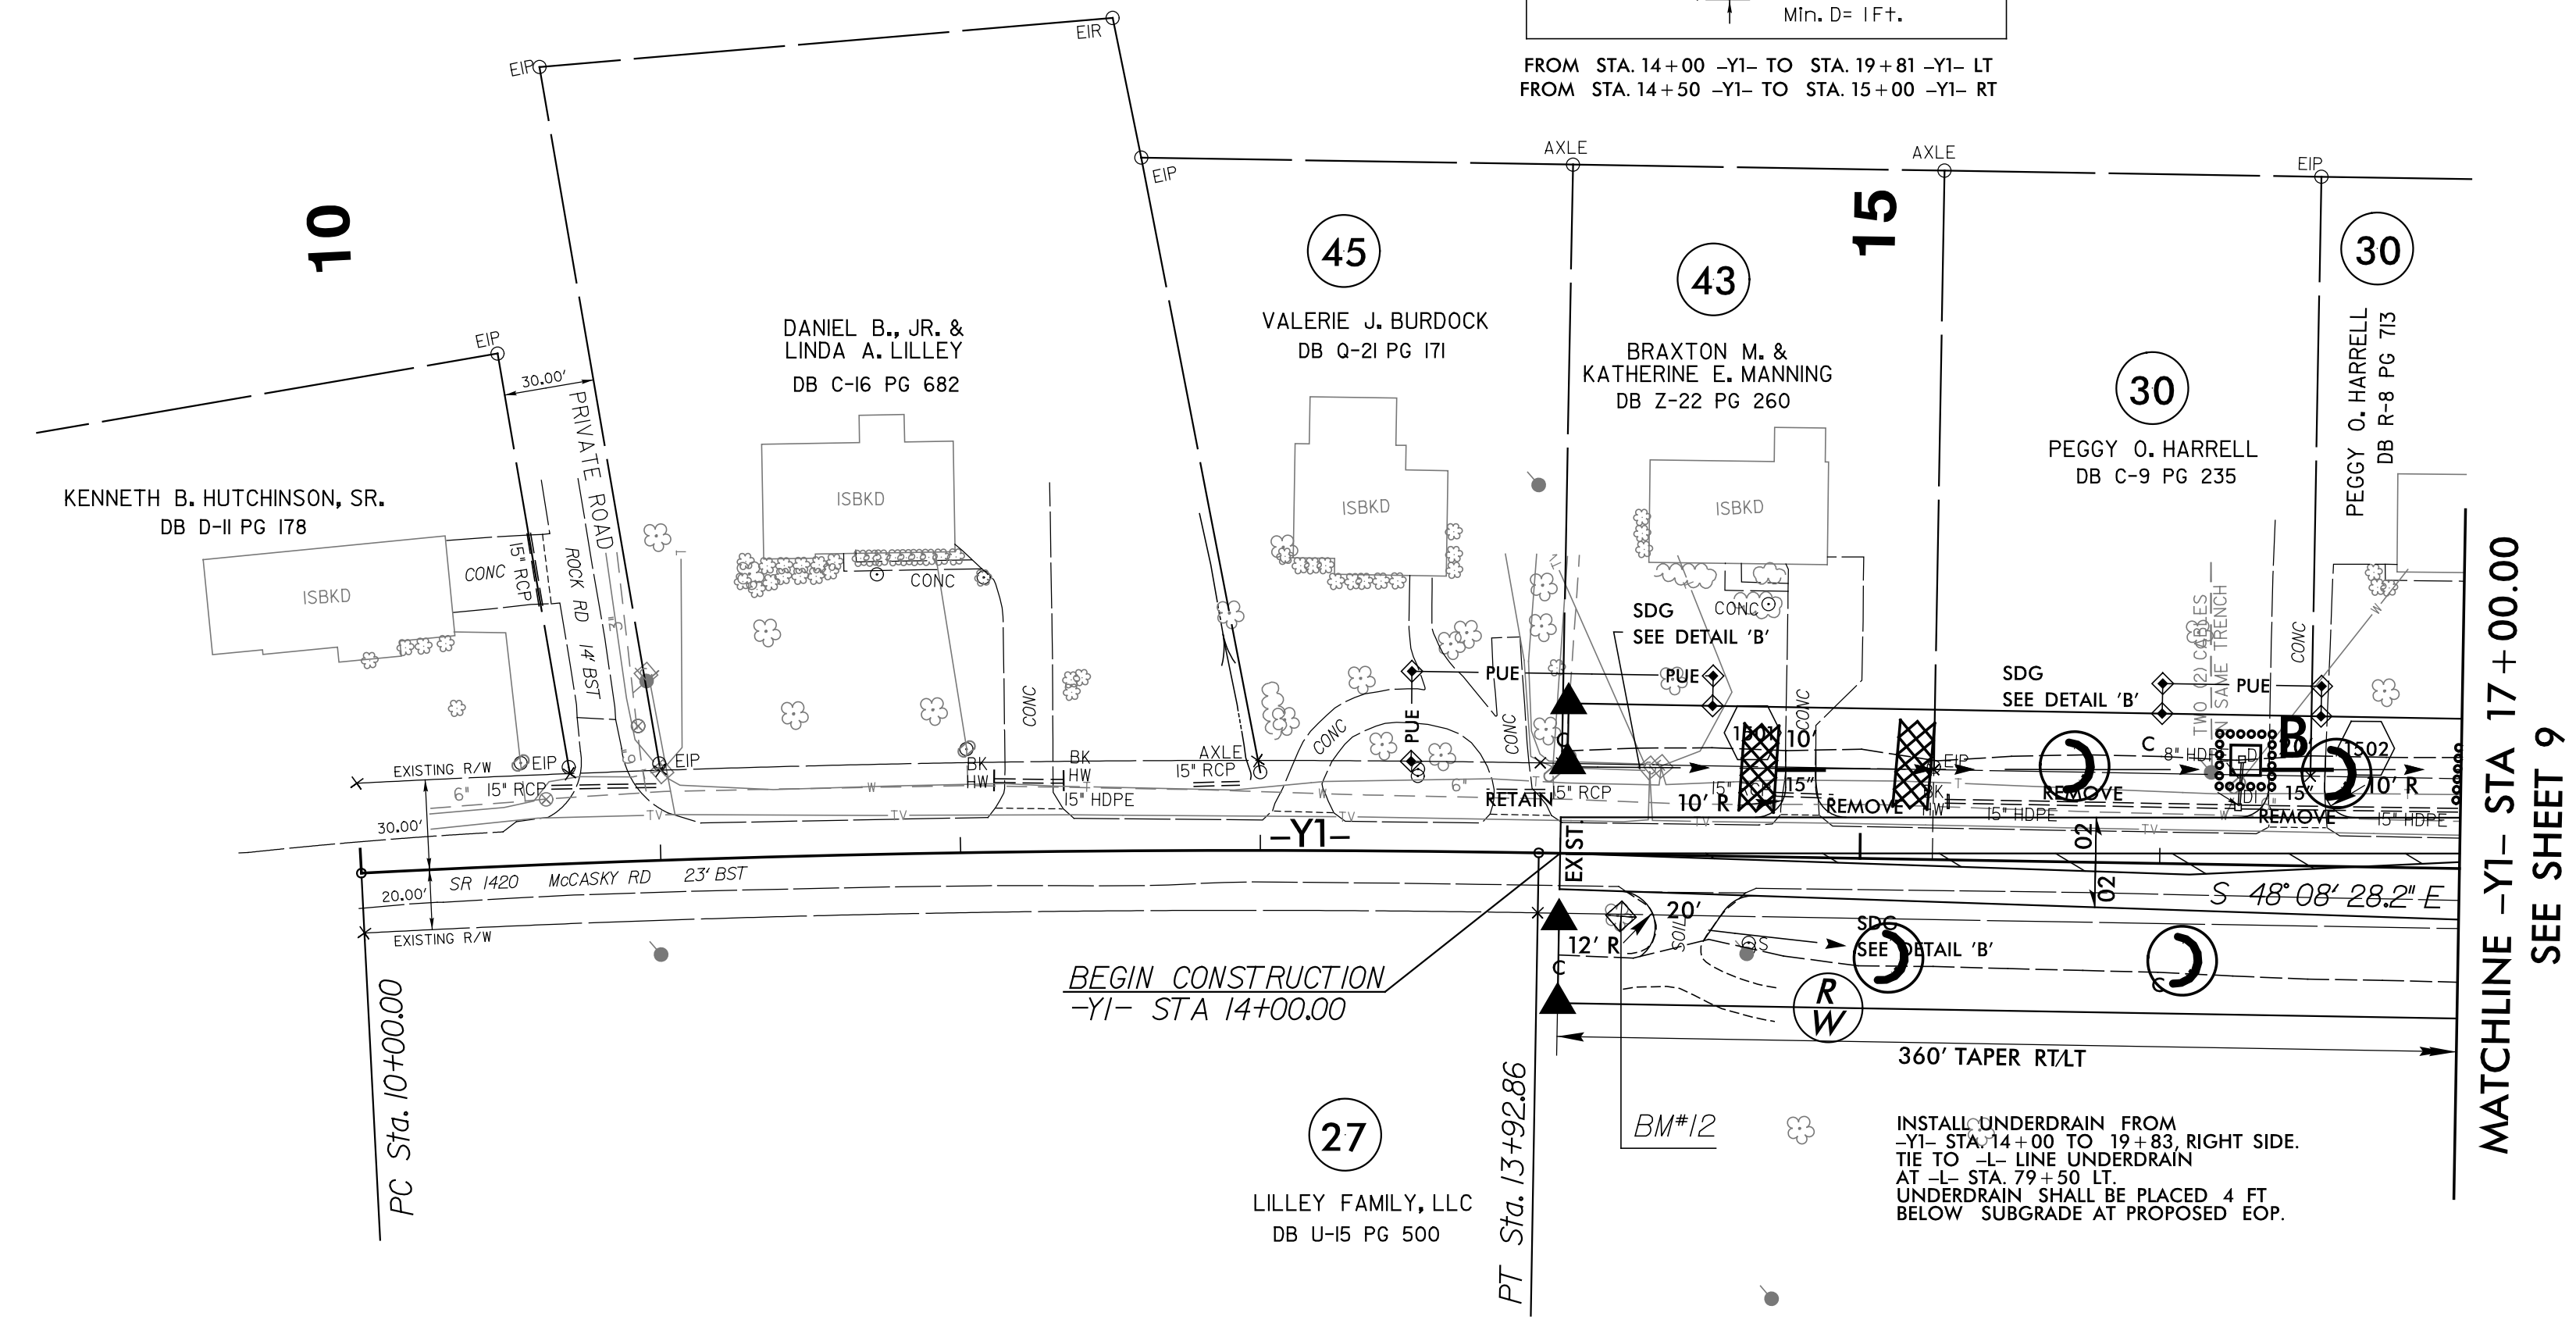

MATCHLINE -Y1- STA 17+00.00
SEE SHEET 9

NOTE: ALL EROSION CONTROL DEVICES SHOWN ARE LOCATED WITHIN EXISTING RW OR EASEMENT.

FOR -Y1- PROFILE, SEE SHEET 21

R3826_9/26/2016_n_control.f.nal_psh.15.dgn
TIA ENGINEERING, INC.