


PROJECT REFERENCE NO.	SHEET NO.
R-5023B	EC-5/CONST.5
RW SHEET NO.	
ROADWAY DESIGN ENGINEER	HYDRAULICS ENGINEER
<b>HNTB</b>	
<small>HNTB NORTH CAROLINA, P.C.          343 E. SIX FORKS ROAD, SUITE 200          RALEIGH, NORTH CAROLINA 27609          NC License No. C-1554</small>	

CLEARING AND GRUBBING  
 EROSION CONTROL FOR  
 CONSTRUCTION SHEET 5



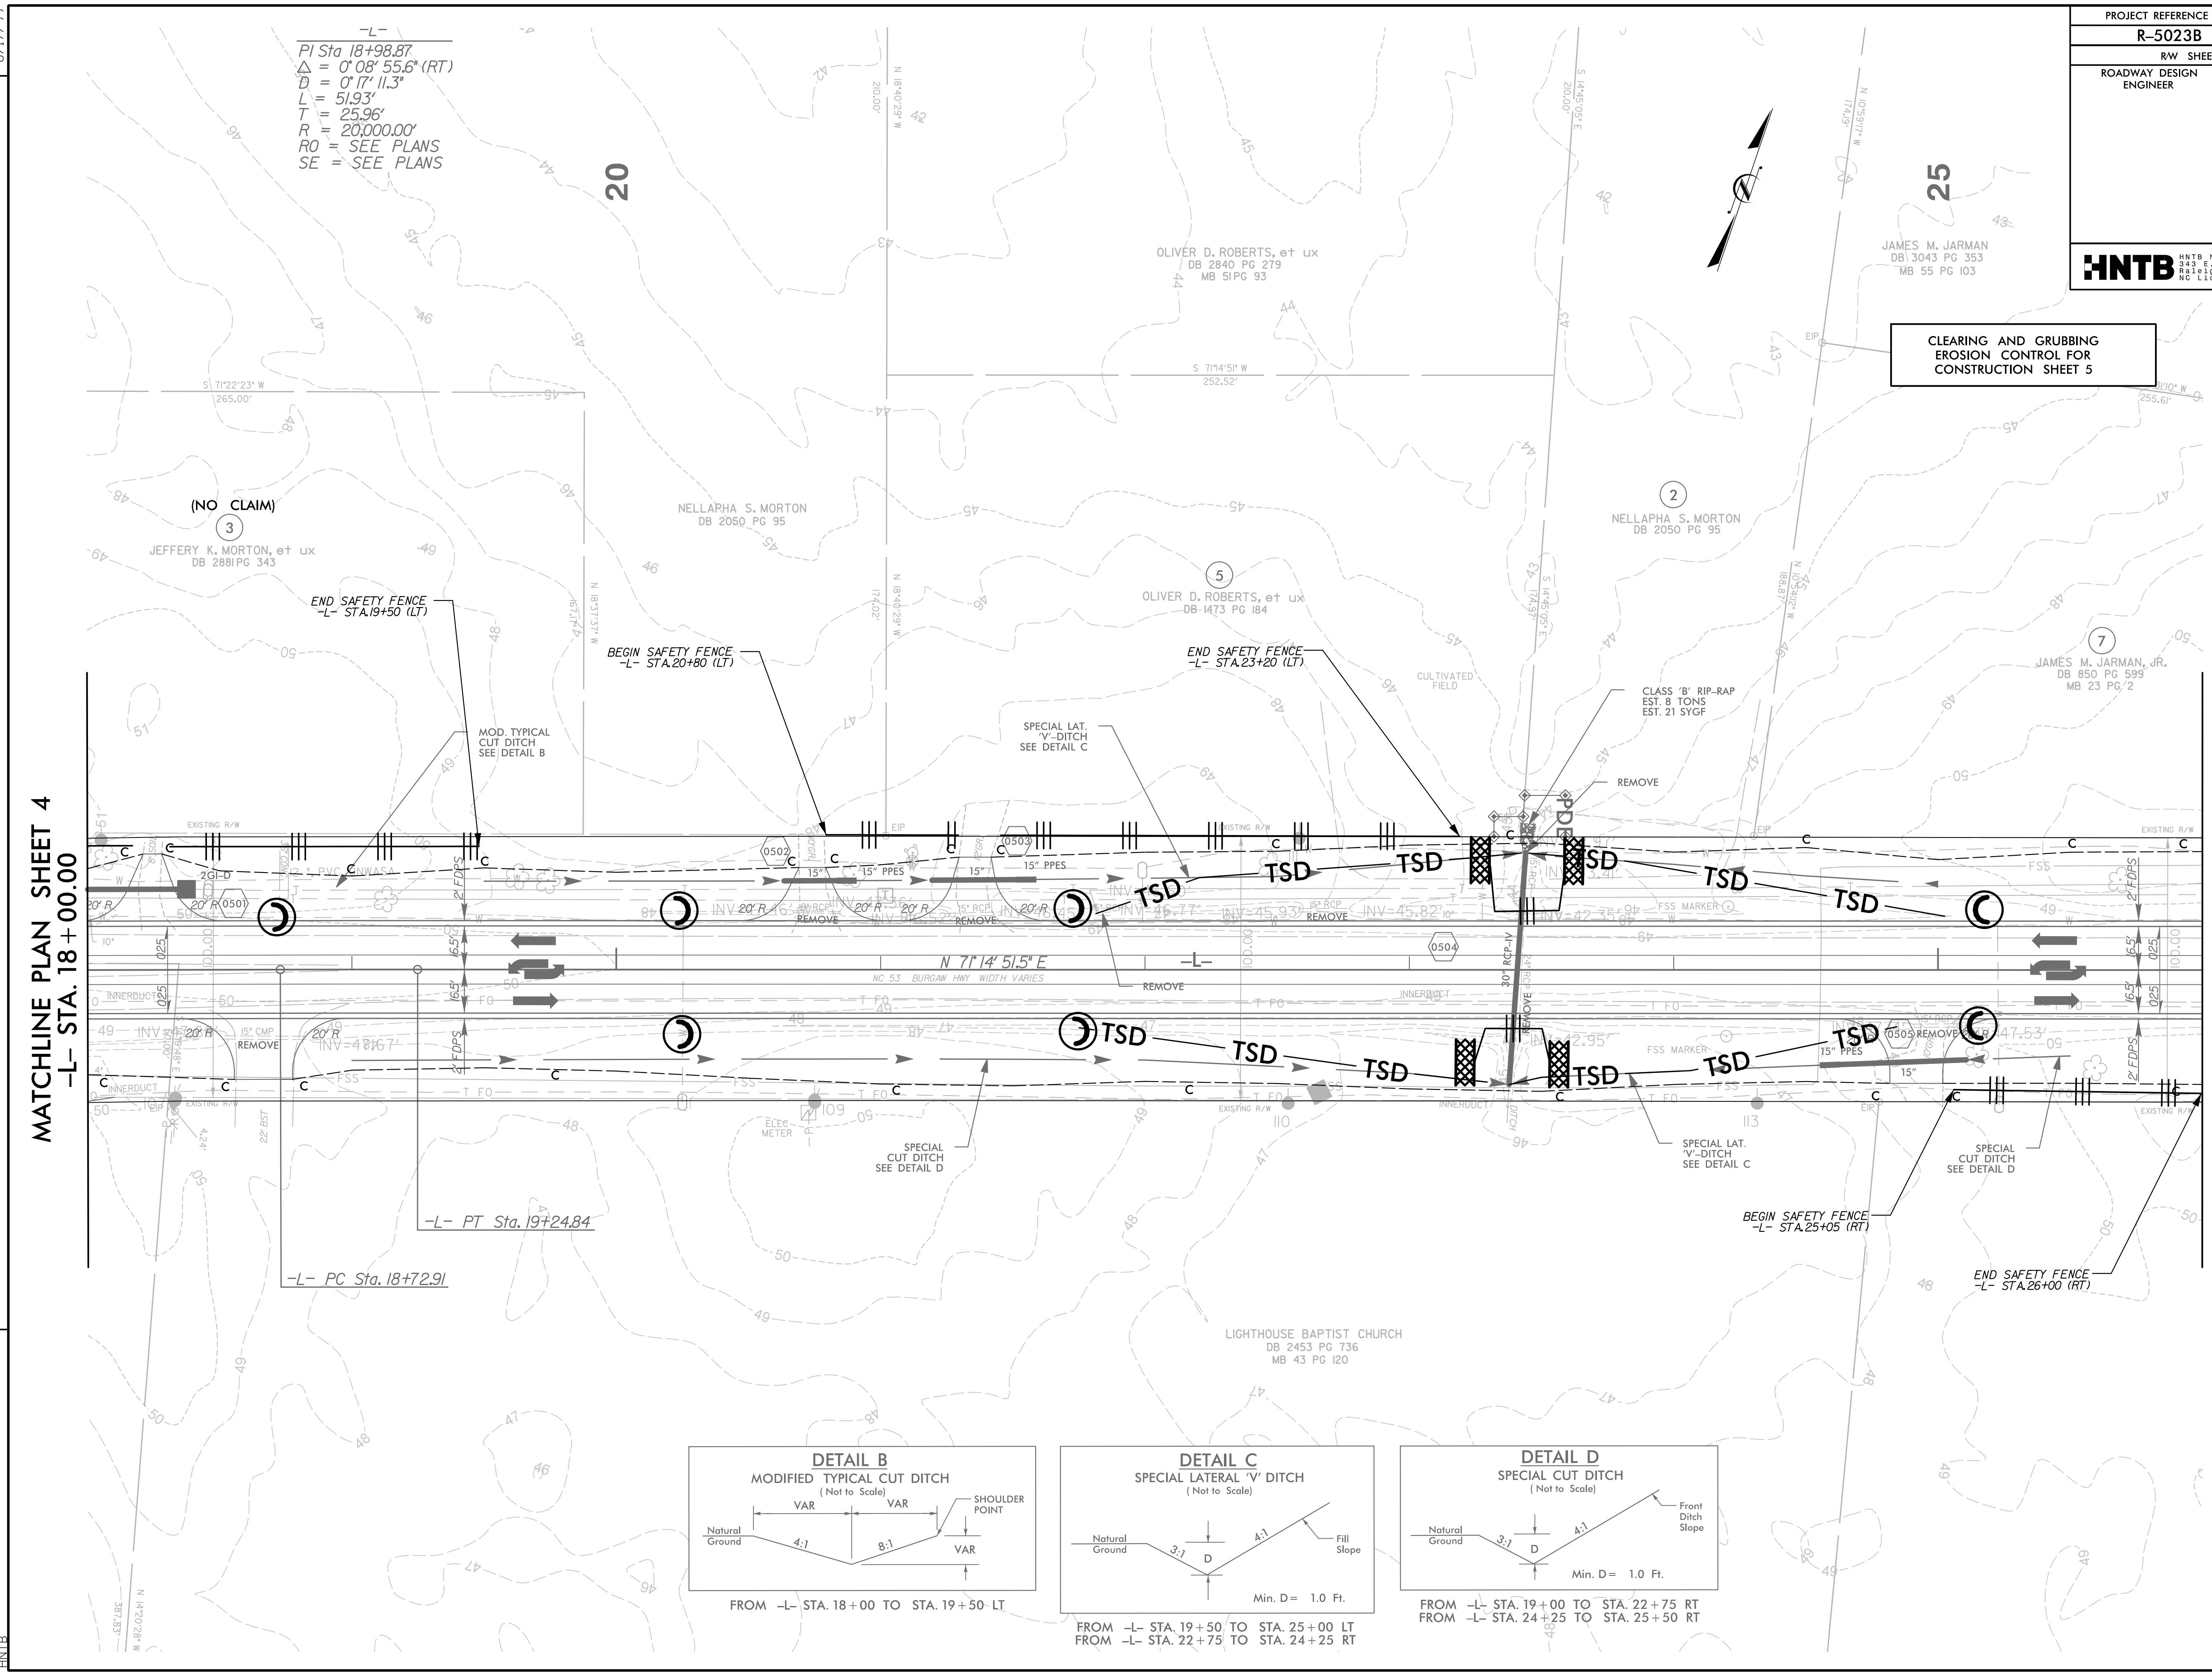


-L-  
 PI Sta 18+98.87  
 $\Delta = 0^{\circ} 08' 55.6" (RT)$   
 $D = 0^{\circ} 17' 11.3"$   
 $L = 51.93'$   
 $T = 25.96'$   
 $R = 20,000.00'$   
 RO = SEE PLANS  
 SE = SEE PLANS

MATCHLINE PLAN SHEET 4  
 -L- STA. 18 + 00.00

MATCHLINE PLAN SHEET 6  
 -L- STA. 26 + 00.00

REVISIONS

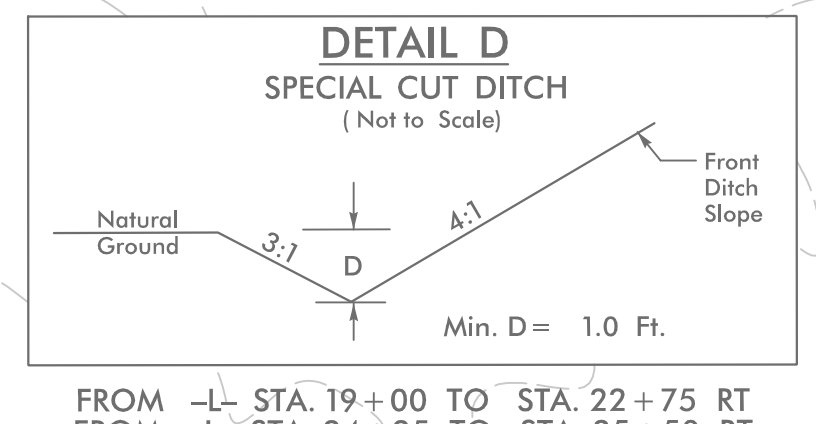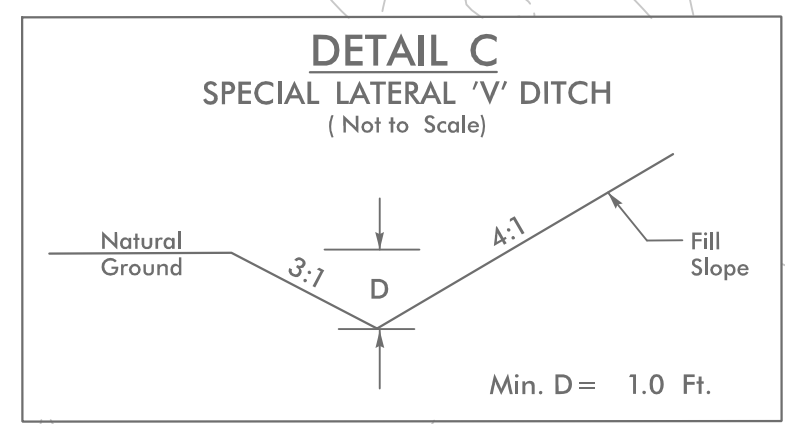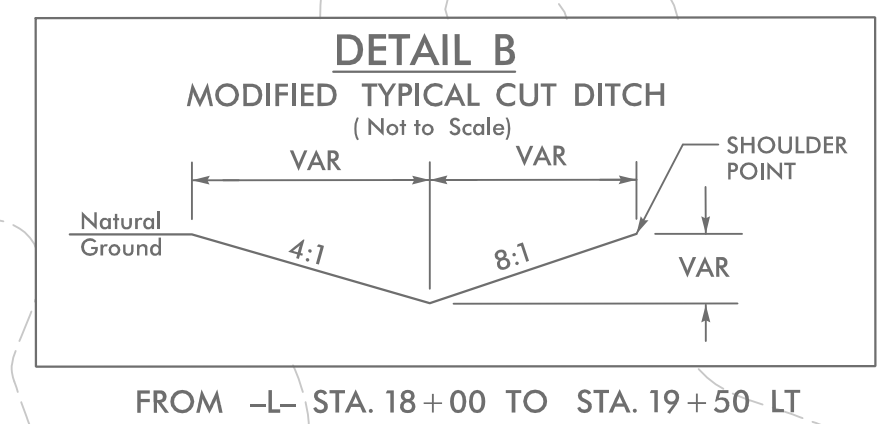

4:05:39 PM  
 R:\2023\23B\23B-ec-psh\_5.dgn  
 HNTB